

Public Notice

Notice is hereby given that Lincolnshire County Council proposes to grant a licence, under powers contained in the Business and Planning Act 2020.

PLK Chicken UK Limited gave notice on 26 March 2026 by applying to Lincolnshire County Council for a 'Pavement Licence' at: 297 High Street, Lincoln, LN2 1AF known as Popeyes.

The application is for:

- Tables: 8
- Chairs: 16
- Patio heaters: 0
- Parasols or umbrellas: 0
- Planters: 0
- Litter bins: 0
- Barriers or balustrades: 10
- Sales counters: 0

In an enclosure measuring:

- Length in metres: 10
- Width in metres: 2.3

Between the following hours:

- Monday: 8am to 11pm
- Tuesday: 8am to 11pm
- Wednesday: 8am to 11pm
- Thursday: 8am to 11pm
- Friday: 8am to 11pm
- Saturday: 8am to 11pm
- Sunday: 8am to 11pm

Public consultation will end in 14 days.

[Please use this link to provide feedback.](#)

Reference number: PCL000385


Access code: uCs-er0-LH2



SHOP FRONT NORTH ELEVATION
SCALE 1:100




SHOP FRONT WEST ELEVATION
SCALE 1:100

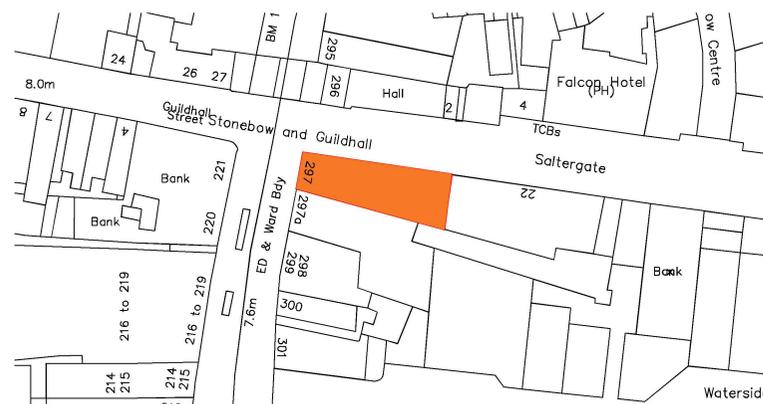

SITE LOCATION PLAN
SCALE 1:500



EXISTING SITE STREET VIEW

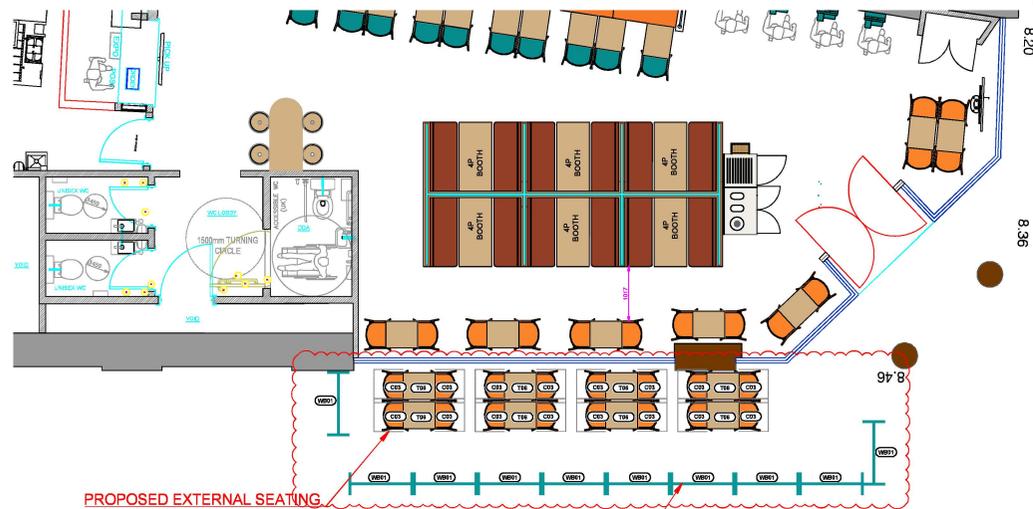

PROPOSED EXTERNAL SEATING

PROPOSED EXTERNAL BARRIERS

SHOP FRONT PLAN
SCALE 1:50

EXTERNAL FURNITURE SCHEDULE					
ITEM	SYMBOL	PICTURE REFERENCE	DESCRIPTION	QUANTITY	SUPPLIER / DRAWING NUMBER
CS2			EXTERNAL CHAIR - LOW, ORANGE Air stacking side chair	16	BORNE INTERIORS
TS2			EXTERNAL TABLE - LOW, WHITE Diners Table: Top - (White) Table Top Frame: (White compact barman, 10mm thick) Table Base Frame: (White) Top: Aluminum table base Leg frame to be RAL 9006 Dimensions (mm) Width: 700mm Length: 700mm Height: 720 base + 15mm top	8	BORNE INTERIORS
WB2			WINDBREAKER BARRIER Popeyes Windbreaker barriers (as detailed left) constructed from 30x30 mild steel box section all powder-coated red. 5 off red/black rubber panels each x 1000mm high spaced 600mm apart and to have standard printed lettering and logo (as detailed left) in white.	16	SIORAGE CONTRACTOR

NOTES
This drawing and all the information shown is the property of POPEYES UK and shall not be copied, whole, or in part, or used for any other purpose without written permission of the company.
ALL DIMENSIONS TO BE CHECKED ON SITE.
DO NOT SCALE FROM THIS DRAWING EXCEPT FOR THE PURPOSES OF LOCAL AUTHORITY PLANNING.

REV. NO. DATE REMARKS

POPEYES
FAMOUS LOUISIANA CHICKEN

Job Title
LINCOLN HIGH ST

Drawing Title
PROPOSED
GA GF

Scale: 1:50 Sheet size: A1

Date: 20.03.26 Dm. by: NH

Dwg. No.

101

Rev.

I