

Public Notice

Notice is hereby given that Lincolnshire County Council proposes to grant a licence, under powers contained in the Business and Planning Act 2020.

Michael Thurlby gave notice on 10 August 2026 by applying to Lincolnshire County Council for a 'Pavement Licence' at: All Saints Hotel 7, All Saints Place, Stamford, PE9 2AG known as Paten & Co.

The application is for:

- Tables: 8
- Chairs: 30
- Patio heaters: 8
- Parasols or umbrellas: 2
- Planters: 6
- Litter bins: 0
- Barriers or balustrades: 11
- Sales counters: 0

In an enclosure measuring:

- Area one length in metres: 6
- Area one width in metres: 2
- Area two length in metres: 15m
- Area two width in metres: 2.5

Between the following hours:



- Monday: 10am to 11pm
- Tuesday: 10am to 11pm
- Wednesday: 10am to 11pm
- Thursday: 10am to 11pm
- Friday: 10am to 11pm
- Saturday: 10am to 11pm
- Sunday: 10am to 11pm

Public consultation will end in 14 days.


[Please use this link to provide feedback.](#)

Reference number: PCL000419

Access code: Y6Y-eHZ-1HI

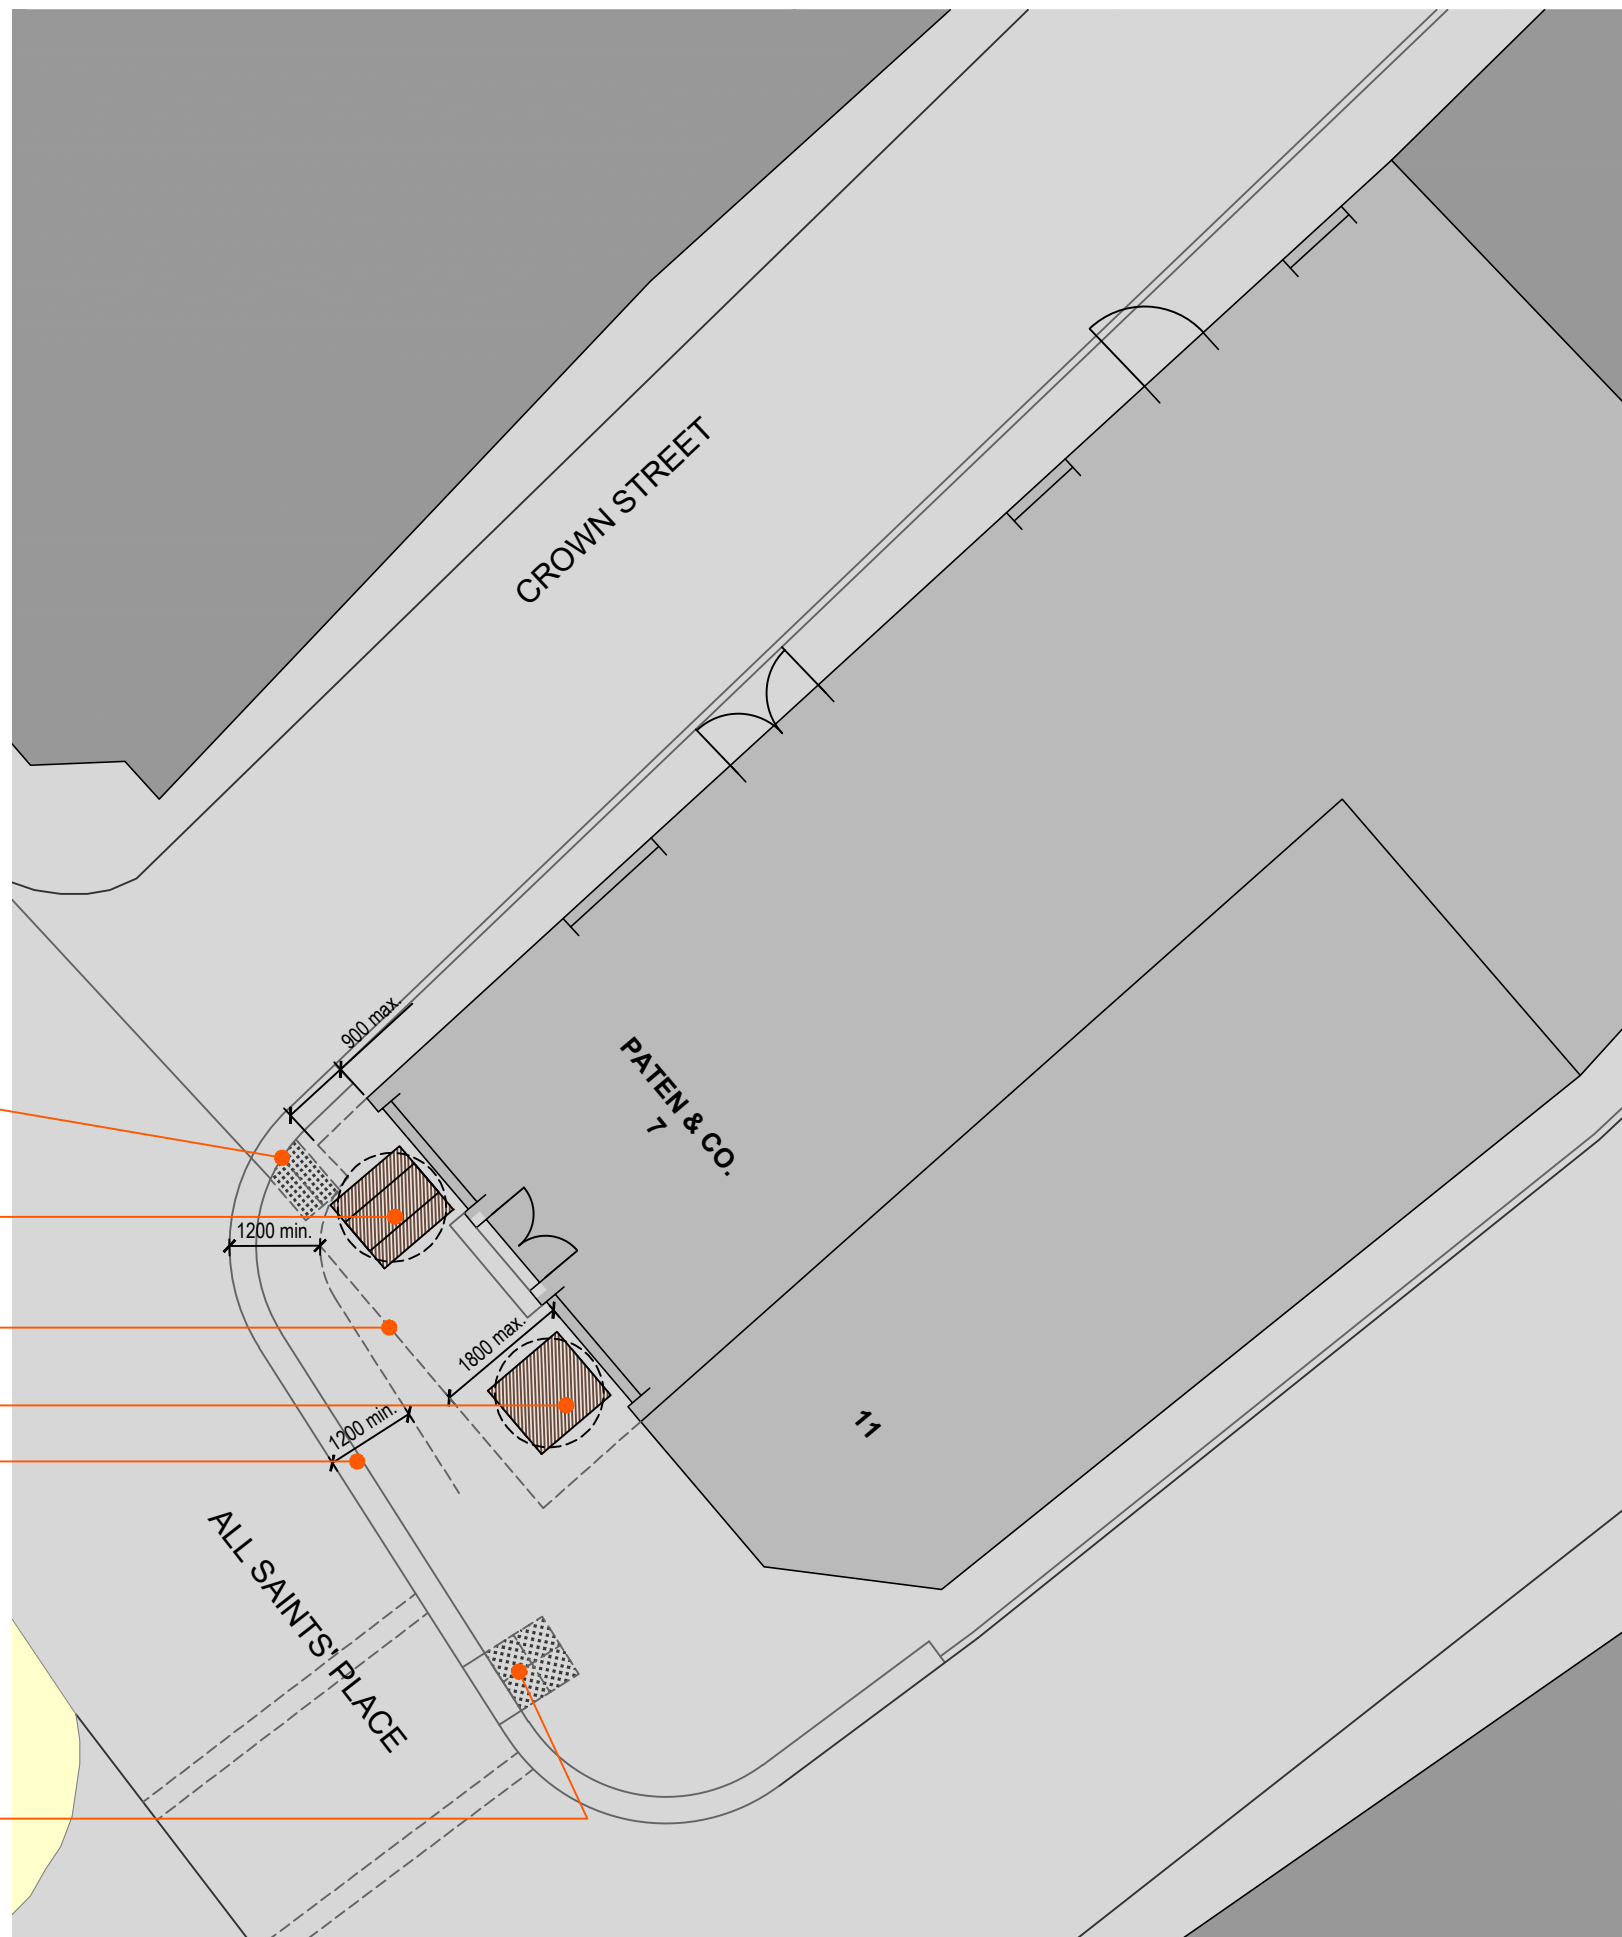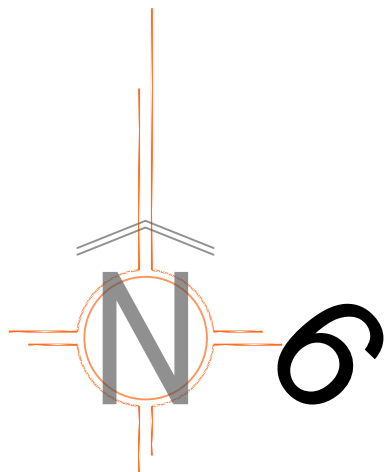

PROPOSED PART BLOCK PLAN - SCALE 1:100

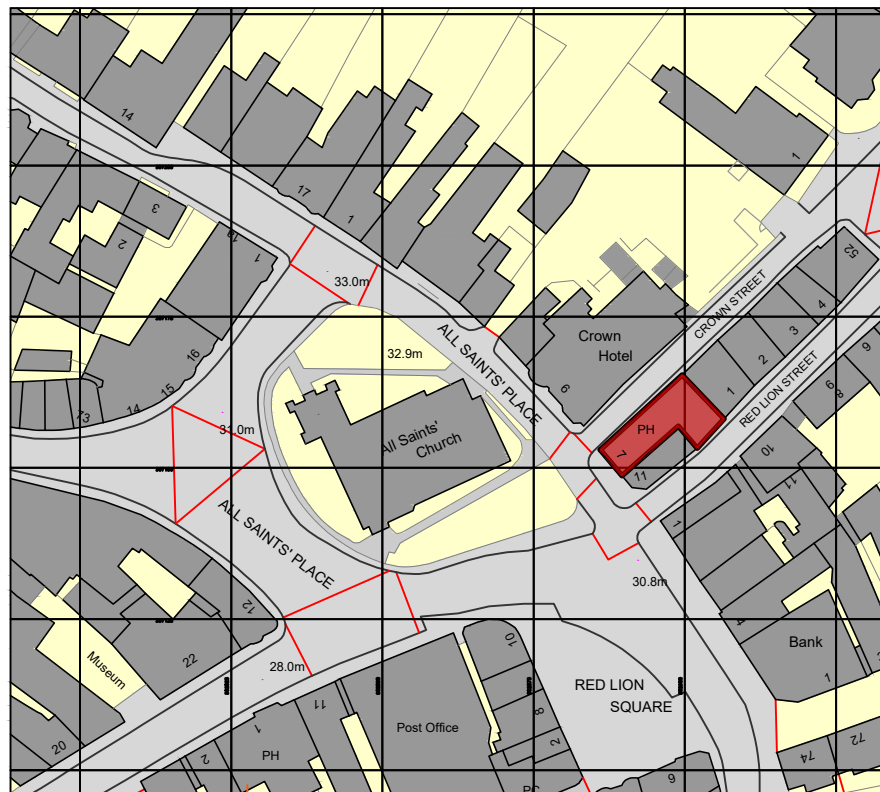

SITE LOCATION

PLANSCALE 1:1250

Revisions

Project
PATEN & CO.
All Saints' Place
Stamford.
PE9 2AG.

Drawing

**Proposed Part Block Plan
(External Seating Arrangement)
FRONT OF BUILDING**

**Harris
McCormack
Architects**

harrismccormackarchitects.co.uk

ArcHaus Peterborough Road Wansford PE8 6JN
t 01780 433 334 architects@harrismccormack.co.uk

Date
19/08/2019

Scale
1:50@A3

Drawn
SB

Job No.
19-781

Drawing No.
(00)001


Revision
--

To be noted

The contractor is to check and verify all dimensions on site before proceeding with the works

If you are in doubt with any of the information on this drawing, ask for it to be verified

Alert Harris McCormack Architects of any discrepancies This drawing is the copyright of Harris McCormack Architects

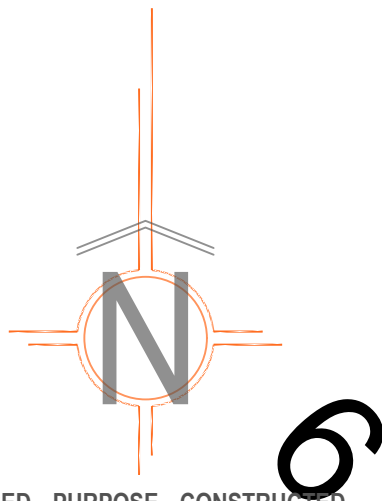

PROPOSED PURPOSE CONSTRUCTED
BENCHES WITH PARASOLS SHOWN
DASHED.

PROPOSED ENCLOSURE COMPRISING
PURPOSE MADE METAL AND TIMBER
BARRIERS.

DIMENSIONS SHOWING SUFFICIENT
FOOT TRAFFIC DISTANCES.


PROPOSED PLANTERS

LIMITS OF PROPOSED STREET SEATING
SHOWN DASHED.

EXISTING PUBLIC FOOTPATH CROSSING
ZONE



PROPOSED PART BLOCK PLAN - SCALE 1:100

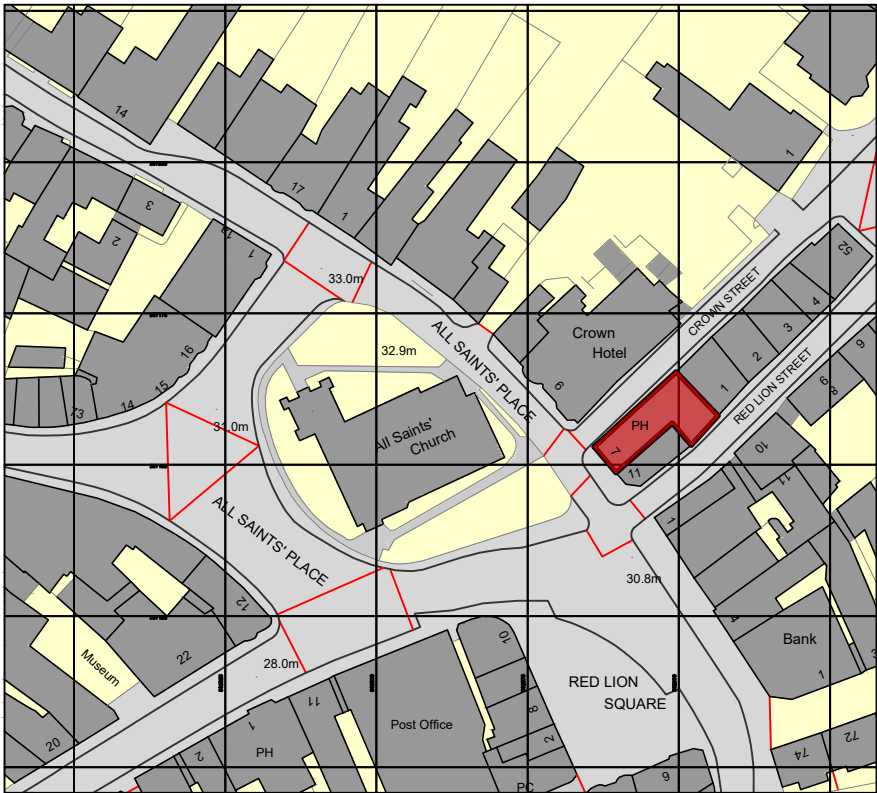

SITE LOCATION
PLANSCALE 1:1250

Revisions
Project PATEN & CO. All Saints' Place Stamford. PE9 2AG.
Drawing Proposed Part Block Plan. (External Seating Arrangement) CROWN STREET

Harris
McCormack
Architects

harrismccormackarchitects.co.uk

ArcHaus Peterborough Road Wansford PE8 6JN
t 01780 433 334 architects@harrismccormack.co.uk

Date 19/08/2019	Scale 1:100@A3	Drawn SD
Job No. 19-781	Drawing No. (00)002	Revision --

All Saints Hotel, 7, All Saints Place, Stamford, Lincolnshire, PE9 2AG



Site Plan shows area bounded by: 502825.37, 307087.65 502966.79, 307229.07 (at a scale of 1:1250), OSGridRef: TF 289 715. The representation of a road, track or path is no evidence of a right of way. The representation of features as lines is no evidence of a property boundary.

Produced on 10th Jul 2018 from the Ordnance Survey National Geographic Database and incorporating surveyed revision available at this date. Reproduction in whole or part is prohibited without the prior permission of Ordnance Survey. © Crown copyright 2018. Supplied by www.buyaplan.co.uk a licensed Ordnance Survey partner (100053143). Unique plan reference: #00337078-EBEE3E

Ordnance Survey and the OS Symbol are registered trademarks of Ordnance Survey, the national mapping agency of Great Britain. Buy A Plan logo, pdf design and the www.buyaplan.co.uk website are Copyright © Pass Inc Ltd 2018