

Public Notice

Notice is hereby given that Lincolnshire County Council proposes to grant a licence, under powers contained in the Business and Planning Act 2020.

Mitchells & Butlers Leisure Retail Limited gave notice on 8 September 2026 by applying to Lincolnshire County Council for a 'Pavement Licence' at: Harvester, Brayford Wharf North, Lincoln, LN1 1YW known as Harvester.

The application is for:

- Tables: 6
- Chairs: 24
- Patio heaters: 0
- Parasols or umbrellas: 5
- Planters: 0
- Litter bins: 0
- Barriers or balustrades: 11
- Sales counters: 0

In an enclosure measuring:

- Length in metres: 10.6
- Width in metres: 2.8

Between the following hours:

- Monday: 8am to 10.30pm
- Tuesday: 8am to 10.30pm
- Wednesday: 8am to 10.30pm
- Thursday: 8am to 10.30pm
- Friday: 8am to 10.30pm
- Saturday: 8am to 10.30pm
- Sunday: 8am to 10.30pm

Public consultation will end in 14 days.

[Please use this link to provide feedback.](#)


Reference number: PCL000434

Access code: DRJ-Vk8-4i6



Buy A Plan

UK's Fastest and Easiest Planning Site

 


Harvester, Brayford Wharf North, Lincoln, Lincolnshire, LN1 1YW



Site Plan shows area bounded by: 497108.61, 371196.83, 497290.83, 371338.88 (at a scale of 1:1250), OSGridRef: SK97171126. The representation of a road, track or path is no evidence of a right of way. The representation of features as lines is no evidence of a property boundary.

Produced on 12th Sep 2022 from the Ordnance Survey National Geographic Databases and incorporating surveyed revision available at this date. Reproduction in whole or part is prohibited without the prior permission of Ordnance Survey. © Crown copyright 2022. Supplied by <https://www.buyaplan.co.uk> digital mapping a licensed Ordnance Survey partner (300002143). Unique plan reference: 49710861-37119683-49729083-37133888-FOCND2



© Crown Copyright and the Ordnance Survey, the national mapping agency of Great Britain. Buy A Plan logo, all designs and the www.buyaplan.co.uk website

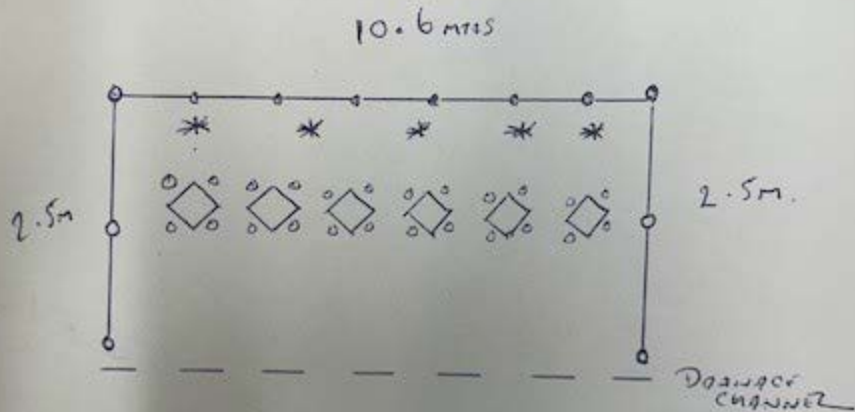

KEY

- ◇ 6X TABLES
- 24X CHAIRS
- * 5X PLANTS/UMBRELLAS
- 11X BARRIERS

EXTENSION TO PERMITTED AREA

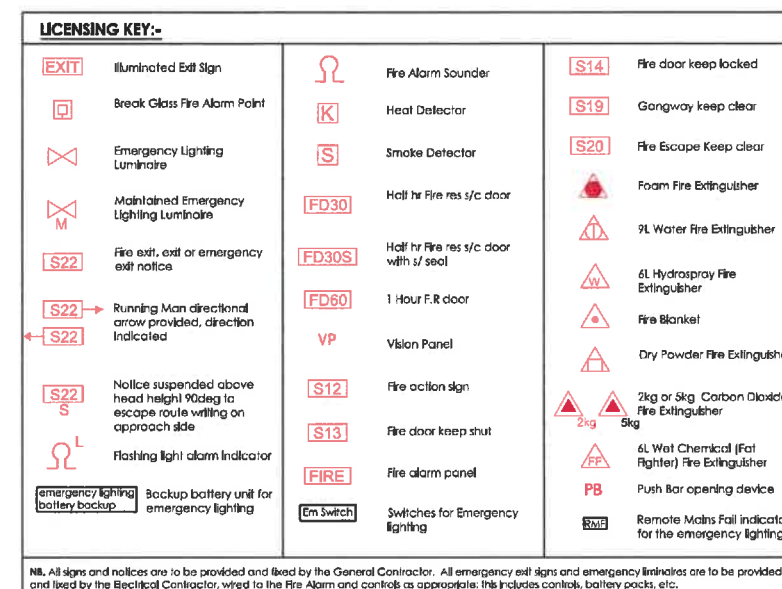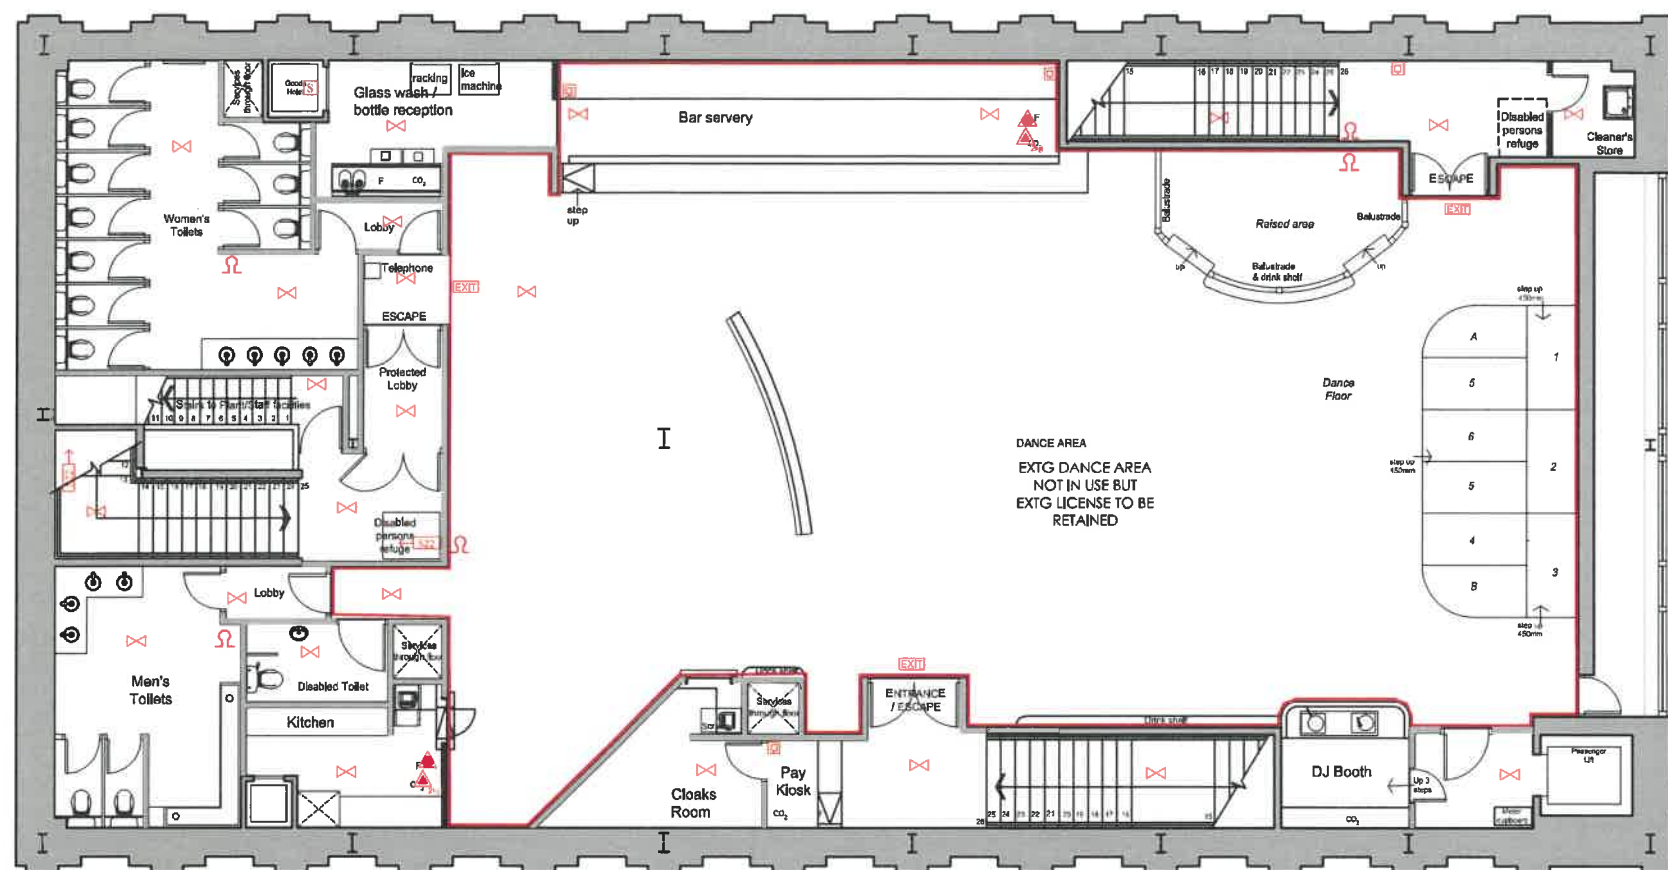

NOTE:

The Contractor is to check and verify all building and site dimensions, levels and sewer invert levels at connection points before work starts.

This drawing must be read with and checked against any structural or other specialist drawings provided.

The Contractor is to comply in all respects with the current Building Regulations whether or not specifically stated on these drawings.


This drawing is not intended to show details of foundation or ground conditions. Each area of ground relied upon to support the structure depicted must be investigated by the Contractor and suitable methods of foundation be provided.

This drawing is to be read in conjunction with all other standard Mitcheills and Butlers specifications and documentation.

(C) This drawing remains the copyright of Mitcheills and Butlers.



NOTES:
 'Items shown on this plan which are not required by the Plans Regulations are for illustrative purposes only, and do not form part of the Licence. These items may be moved at the discretion of the Licence holder'
 'The current location of fire safety equipment and other equipment is all as existing, unaffected by the proposals. These items may be moved following risk assessment.'

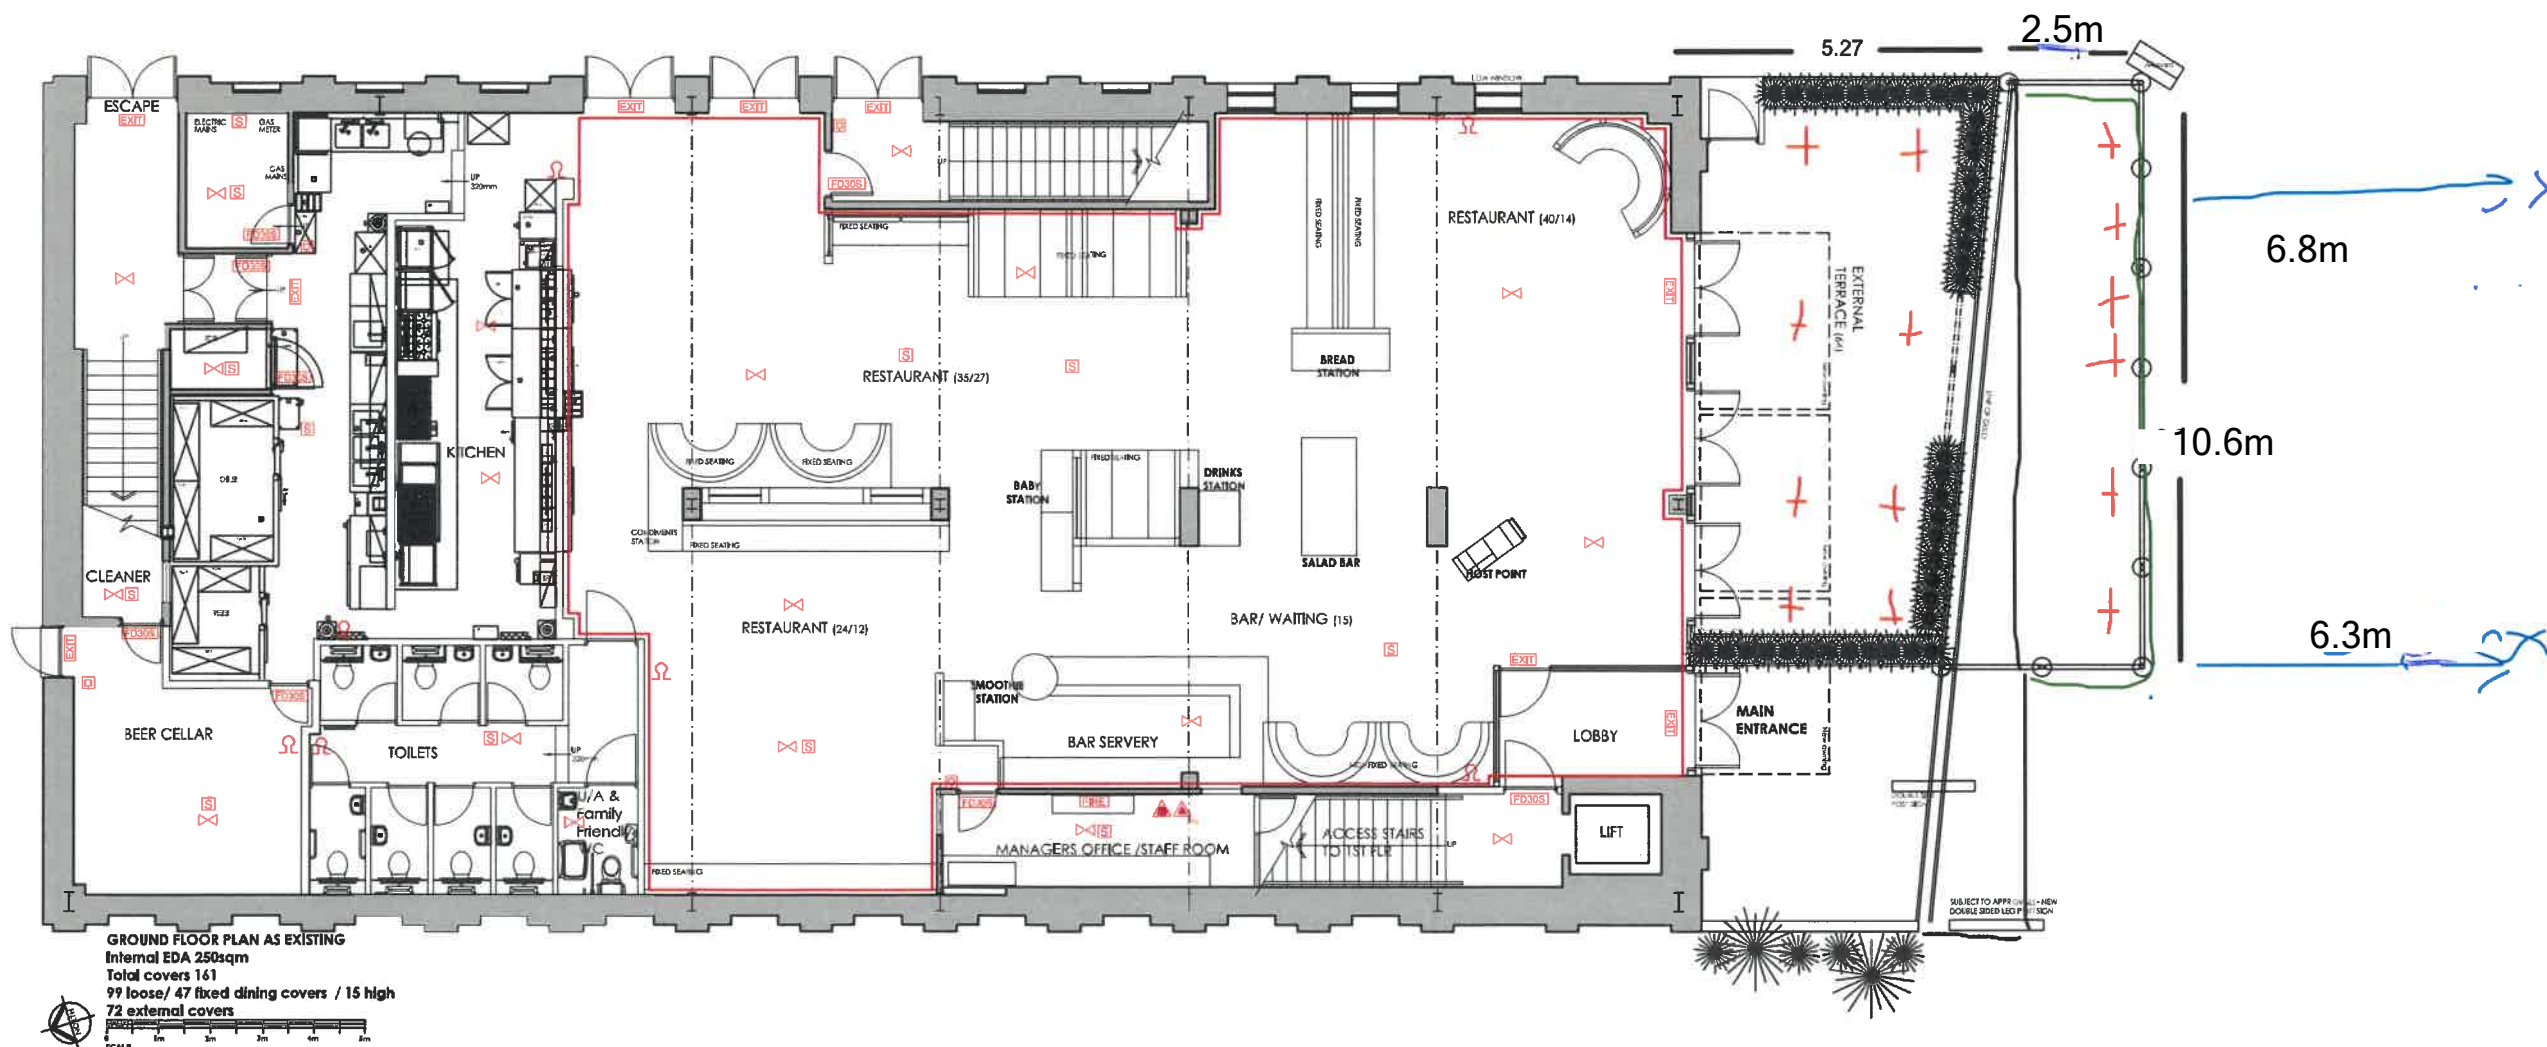

Rev.				By	Date
 Mitchells & Butlers 27 Fleet Street Birmingham B3 1JP Tel. 0870 609 3000 www.mnbplc.com					
HARVESTER					
B.U.N. No.	183881				
Site	BRAYFORD WHARF NORTH LINCOLN LN1 1YW				
Title	GROUND & FIRST FLOOR PLANS AS PROPOSED				
LICENSING PLAN					
Project Manager/ Checked	Drawn By	Scale	Date		
	JM	1:100@A2	AUG 2014		
Arch./Des.	Drawing Number	14062-301		Rev.	-