

Public Notice

Notice is hereby given that Lincolnshire County Council proposes to grant a licence, under powers contained in the Business and Planning Act 2020.

Emilio Paiva de Brito gave notice on 2 October 2024 by applying to Lincolnshire County Council for a 'Pavement Licence' at: Ice Rock Cafe 28 to 30, High Street, Sutton On Sea, LN12 2EX known as Ice Rock Cafe.

The application is for:

- Tables: 5
- Chairs: 20
- Patio heaters: 0
- Parasols or umbrellas: 0
- Planters: 6
- Litter bins: 0
- Barriers or balustrades: 0
- Sales counters: 0

In an enclosure measuring:

- Length in metres: 12.435
- Width in metres: 2

Between the following hours:

- Monday: 9am to 9pm
- Tuesday: 9am to 9pm
- Wednesday: 9am to 9pm
- Thursday: 9am to 9pm
- Friday: 9am to 9pm
- Saturday: 9am to 9pm
- Sunday: 9am to 9pm

Public consultation will end in 14 days.


[Use this link to provide feedback](#)

Reference number: PCL000324


Access code: U1Q-vEF-TZH

CROMER AVENUE

HIGH STREET

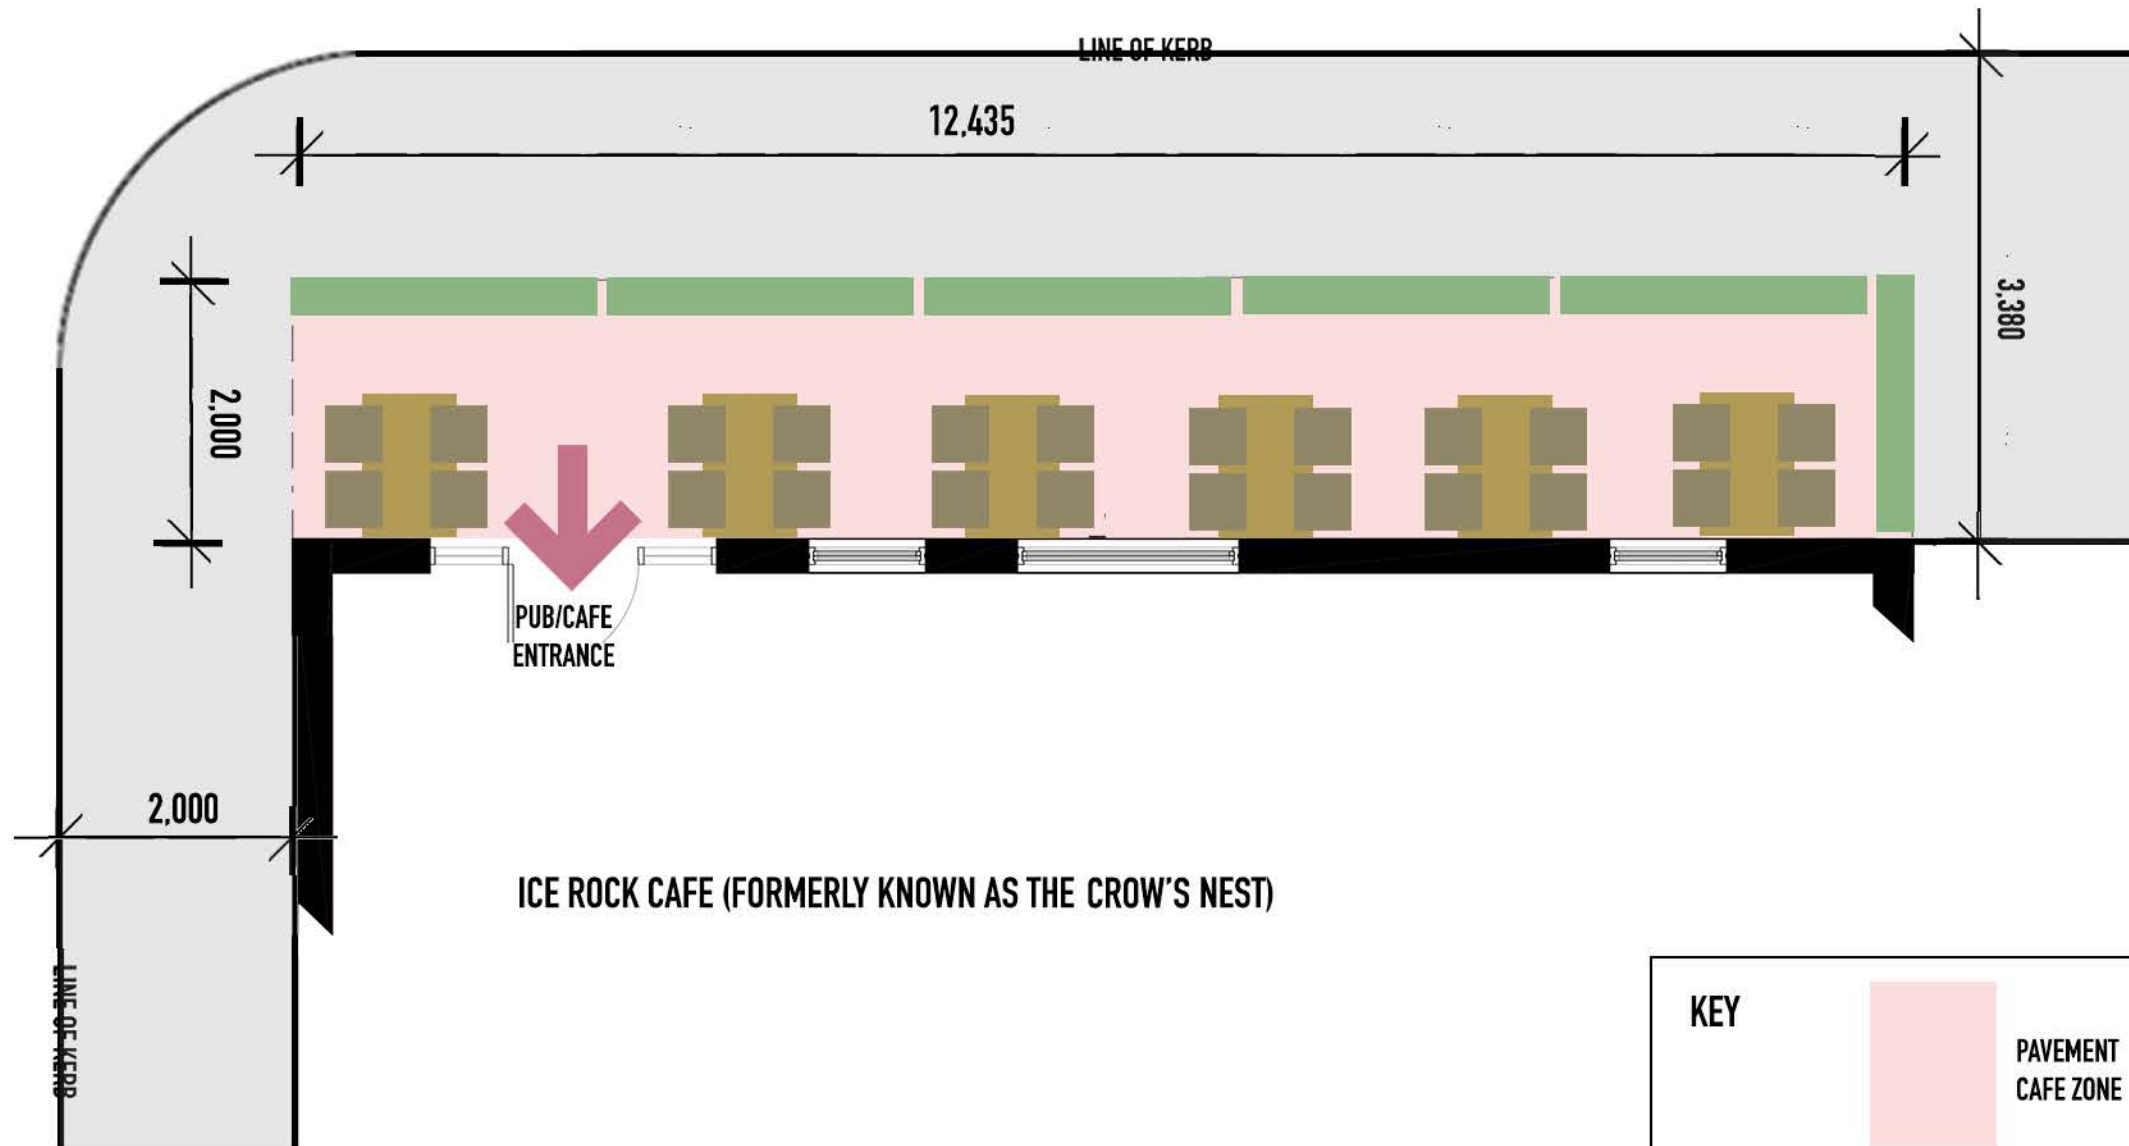

ICE ROCK CAFE (FORMERLY KNOWN AS THE CROW'S NEST)

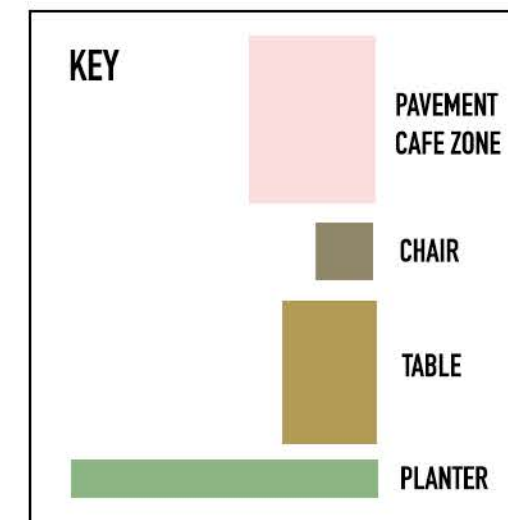

SITE LAYOUT PLAN
SCALE 1:100

REVISIONS

RJA JOB No. -

CLIENT JOB No. -

JOB TITLE

THE CROW'S NEST,
SUTTON ON SEA.

PAVEMENT CAFE
PERMISSION APPLICATION


SHEET TITLE

**SITE LAYOUT
PLAN**

DATE: - BY: -

SCALE: 1:100

SHEET: **PCA-002**

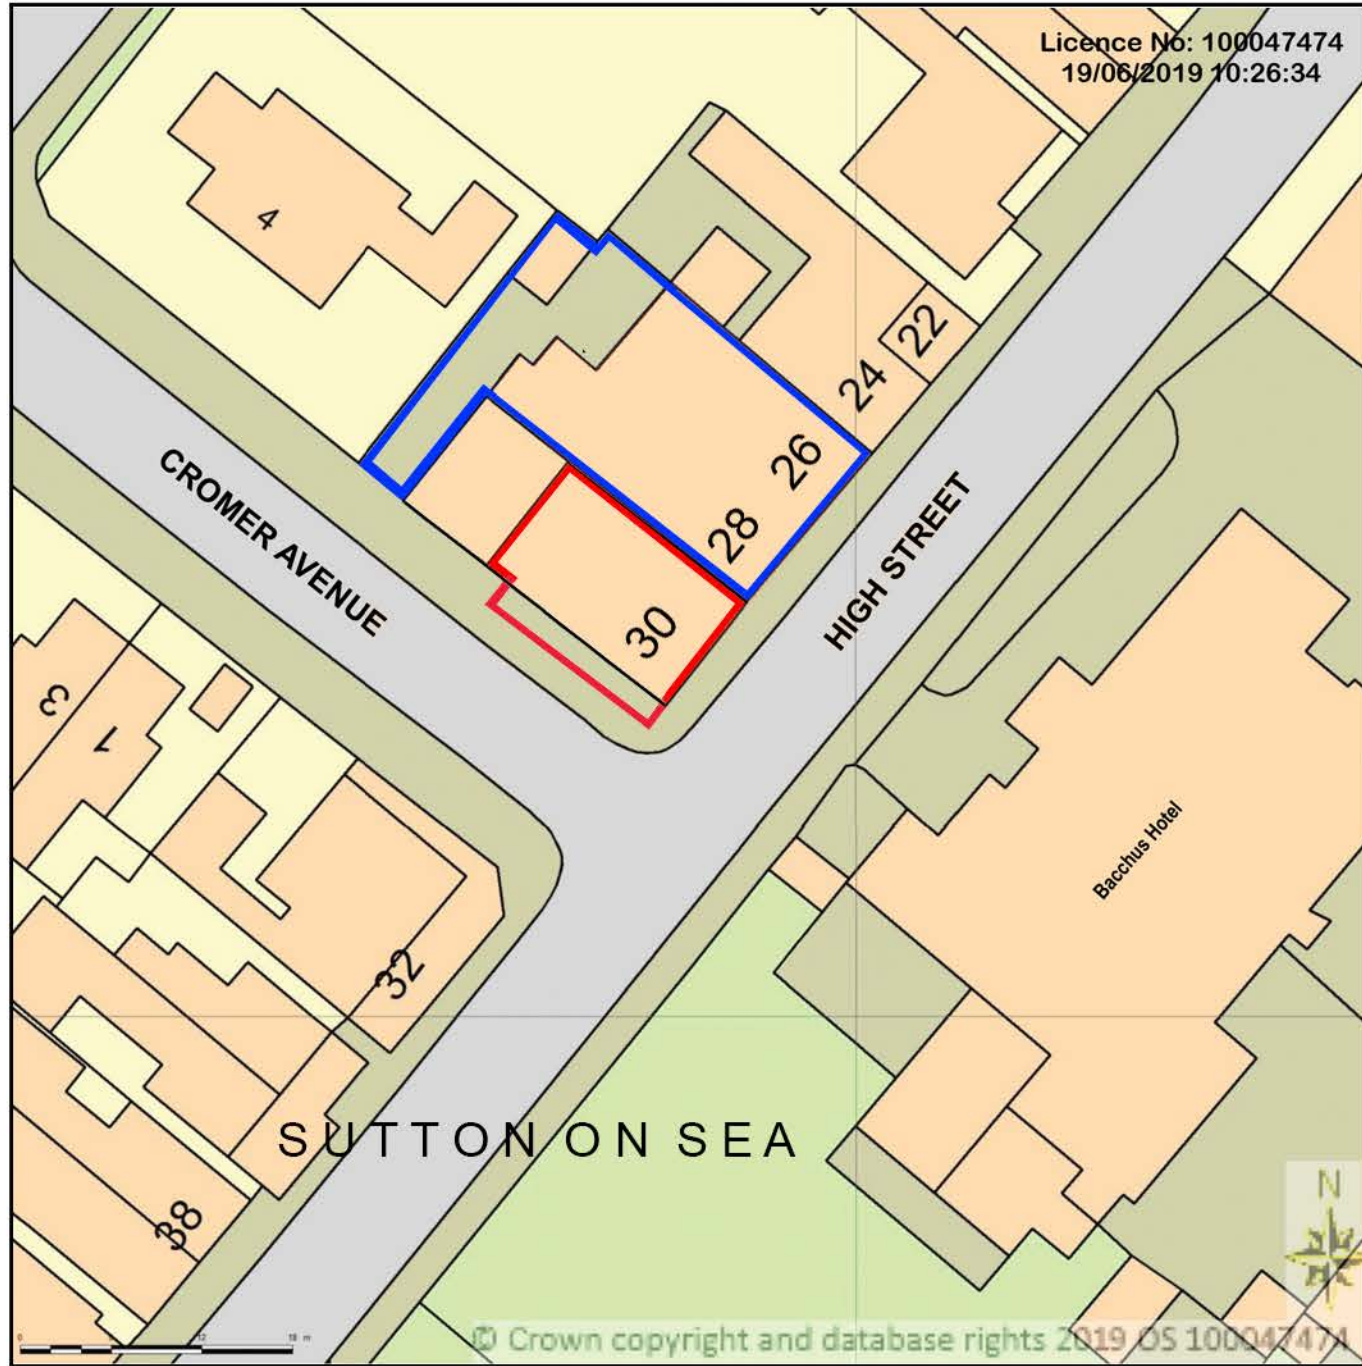

SITE PLAN
SCALE 1:500

▬ PROJECT PROPERTY
▬ PROPERTY IN SAME OWNERSHIP AS PROJECT

REVISIONS

- A: NUMERICAL SCALE ADDED
- B: AWNING COLOUR CHANGED
- C: REDLINE CHANGED

RJA JOB No. -

CLIENT JOB No.

JOB TITLE

THE CROW'S NEST,
SUTTON ON SEA.
AWNING

SHEET TITLE

SITE PLAN

DATE: - BY: -

SCALE: AS SHOWN

SHEET: **CP-002C**