

Public Notice

Notice is hereby given that Lincolnshire County Council proposes to grant a licence, under powers contained in the Business and Planning Act 2020.

Karen Adams gave notice on 21 May 2025 by applying to Lincolnshire County Council for a 'Pavement Licence' at: 14 Market Place, Grantham, NG31 6LJ known as The Trickling Tap T/a The Tap and Tonic.

The application is for:

- Tables: 4
- Chairs: 8
- Patio heaters: 0
- Parasols or umbrellas: 0
- Planters: 0
- Litter bins: 0
- Barriers or balustrades: 4
- Sales counters: 0

In an enclosure measuring:

- Length in metres: 17
- Width in metres: 2

Between the following hours:


- Monday: 12 noon to 10pm
- Tuesday: 6pm to 10pm
- Wednesday: 12 noon to 10pm
- Thursday: 6pm to 10pm
- Friday: 12 noon to 10pm
- Saturday: 12 noon to 10pm
- Sunday: 12 noon to 10pm

Public consultation will end in 14 days.


[Please use this link to provide feedback.](#)

Reference number: PCL000357


Access code: pmN-DtB-skp

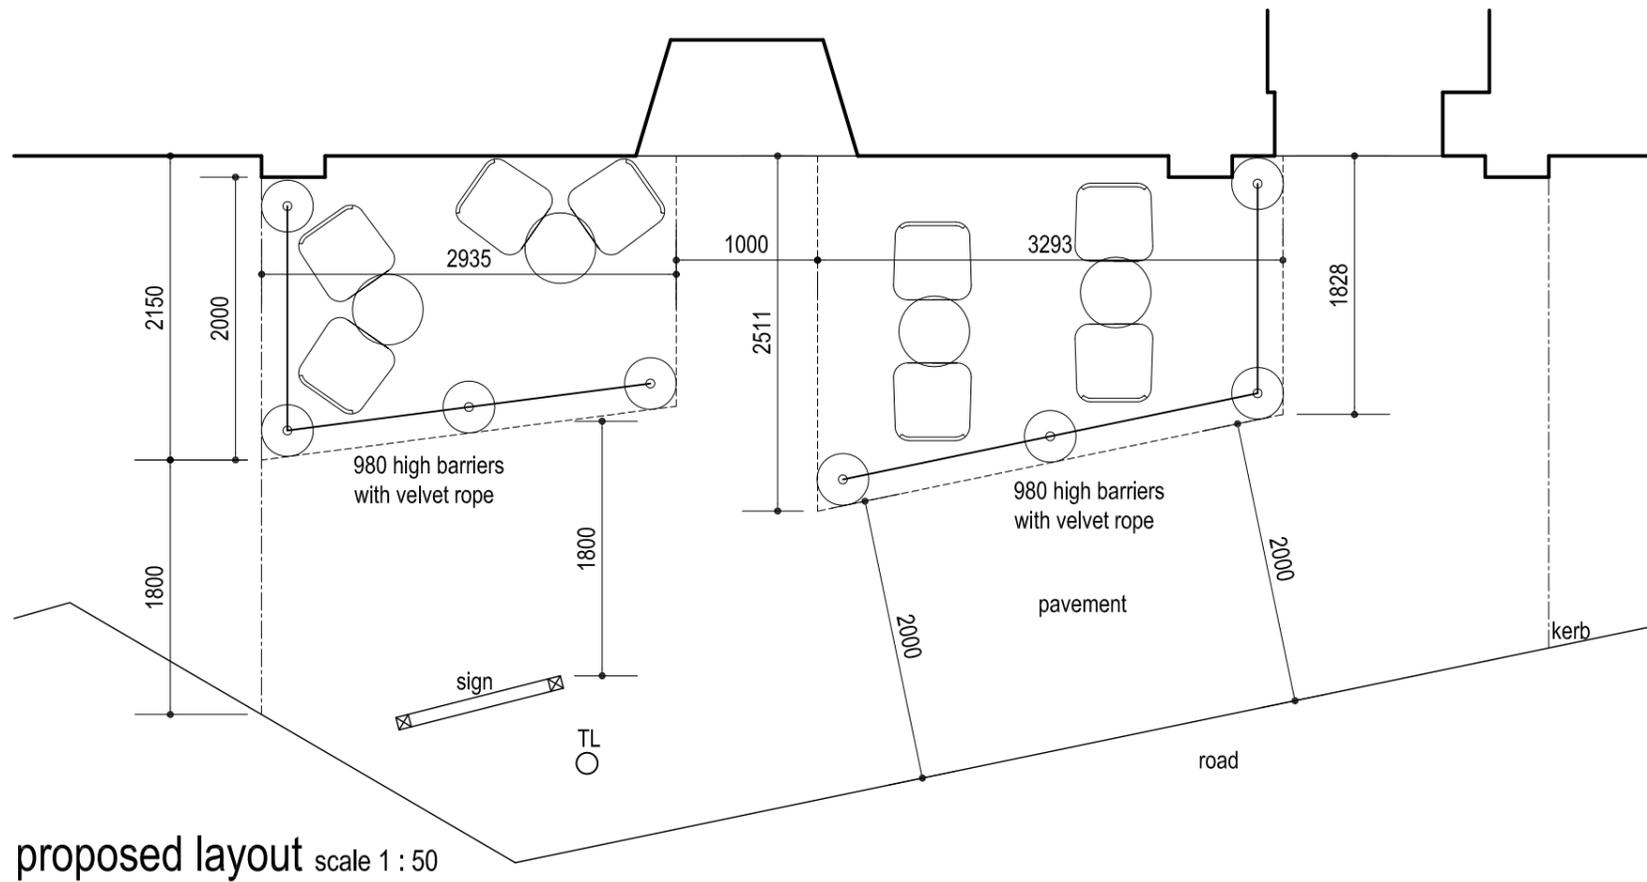


proposed layout scale 1 : 50

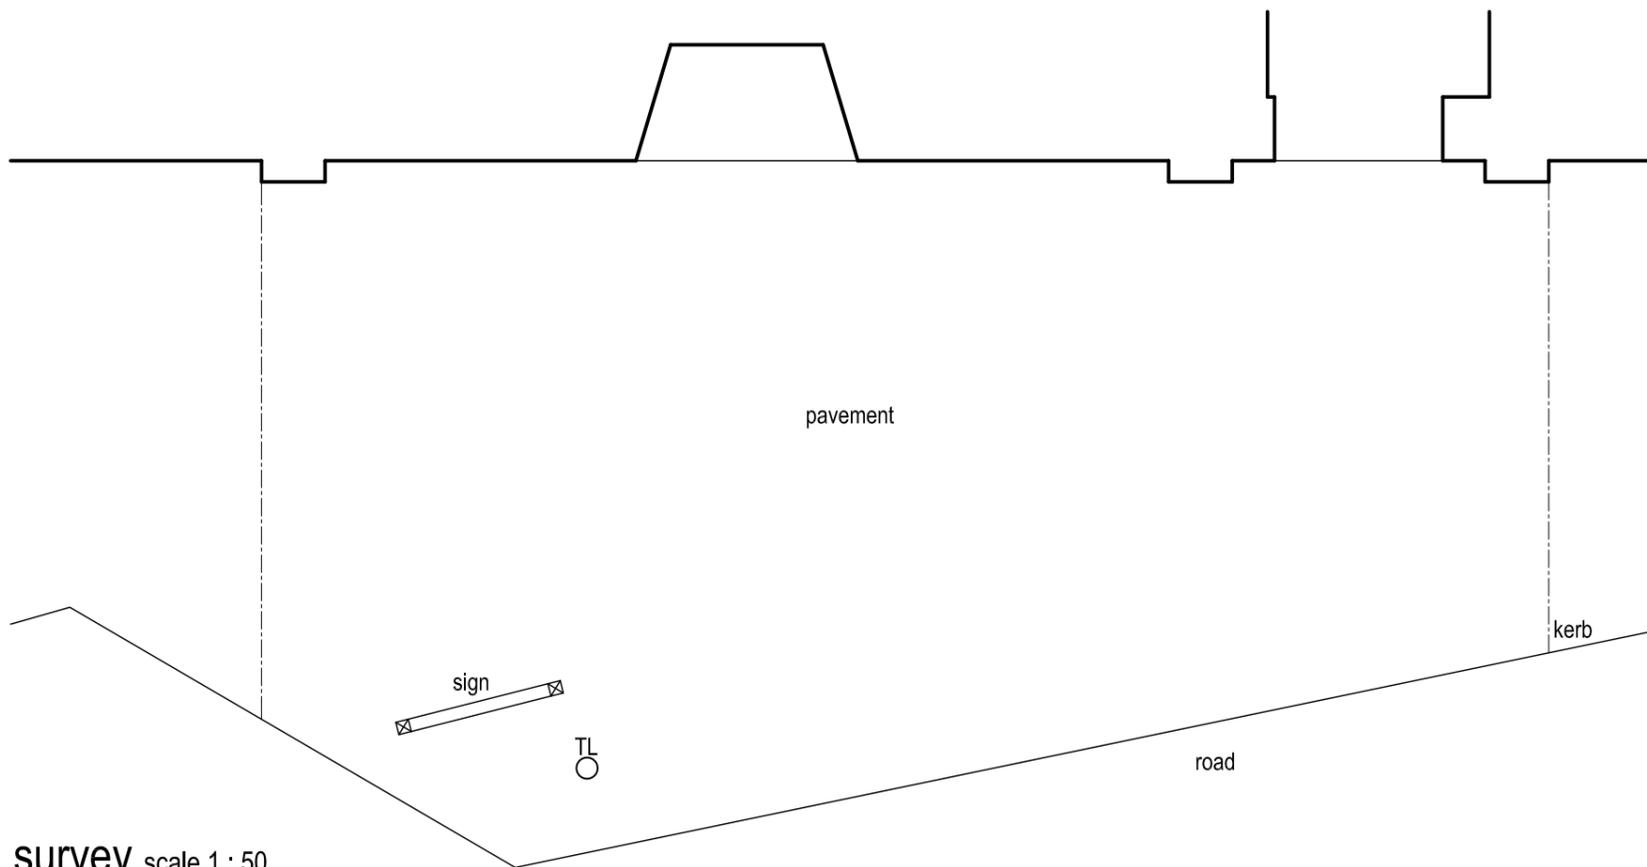

survey scale 1 : 50

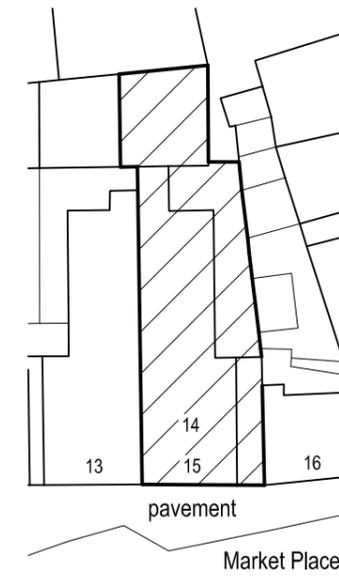

site plan scale 1 : 500

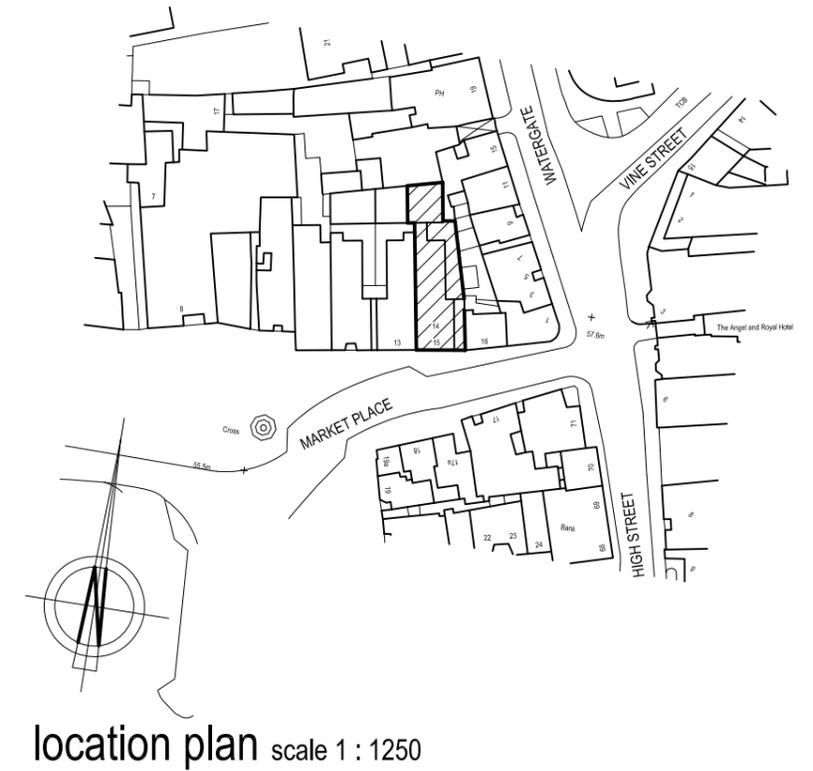

location plan scale 1 : 1250

1 : 50,500&1250	The Tricking Tap	a	24.07.19	barrier clearance increased to 2m	site and location plans 1178 / 7a
A3	Proposed External Seating Layout 14 Market Place	Rev. date		description	
February 2019	Grantham	amendments			