


TEP drawing number: C9455 03.010A

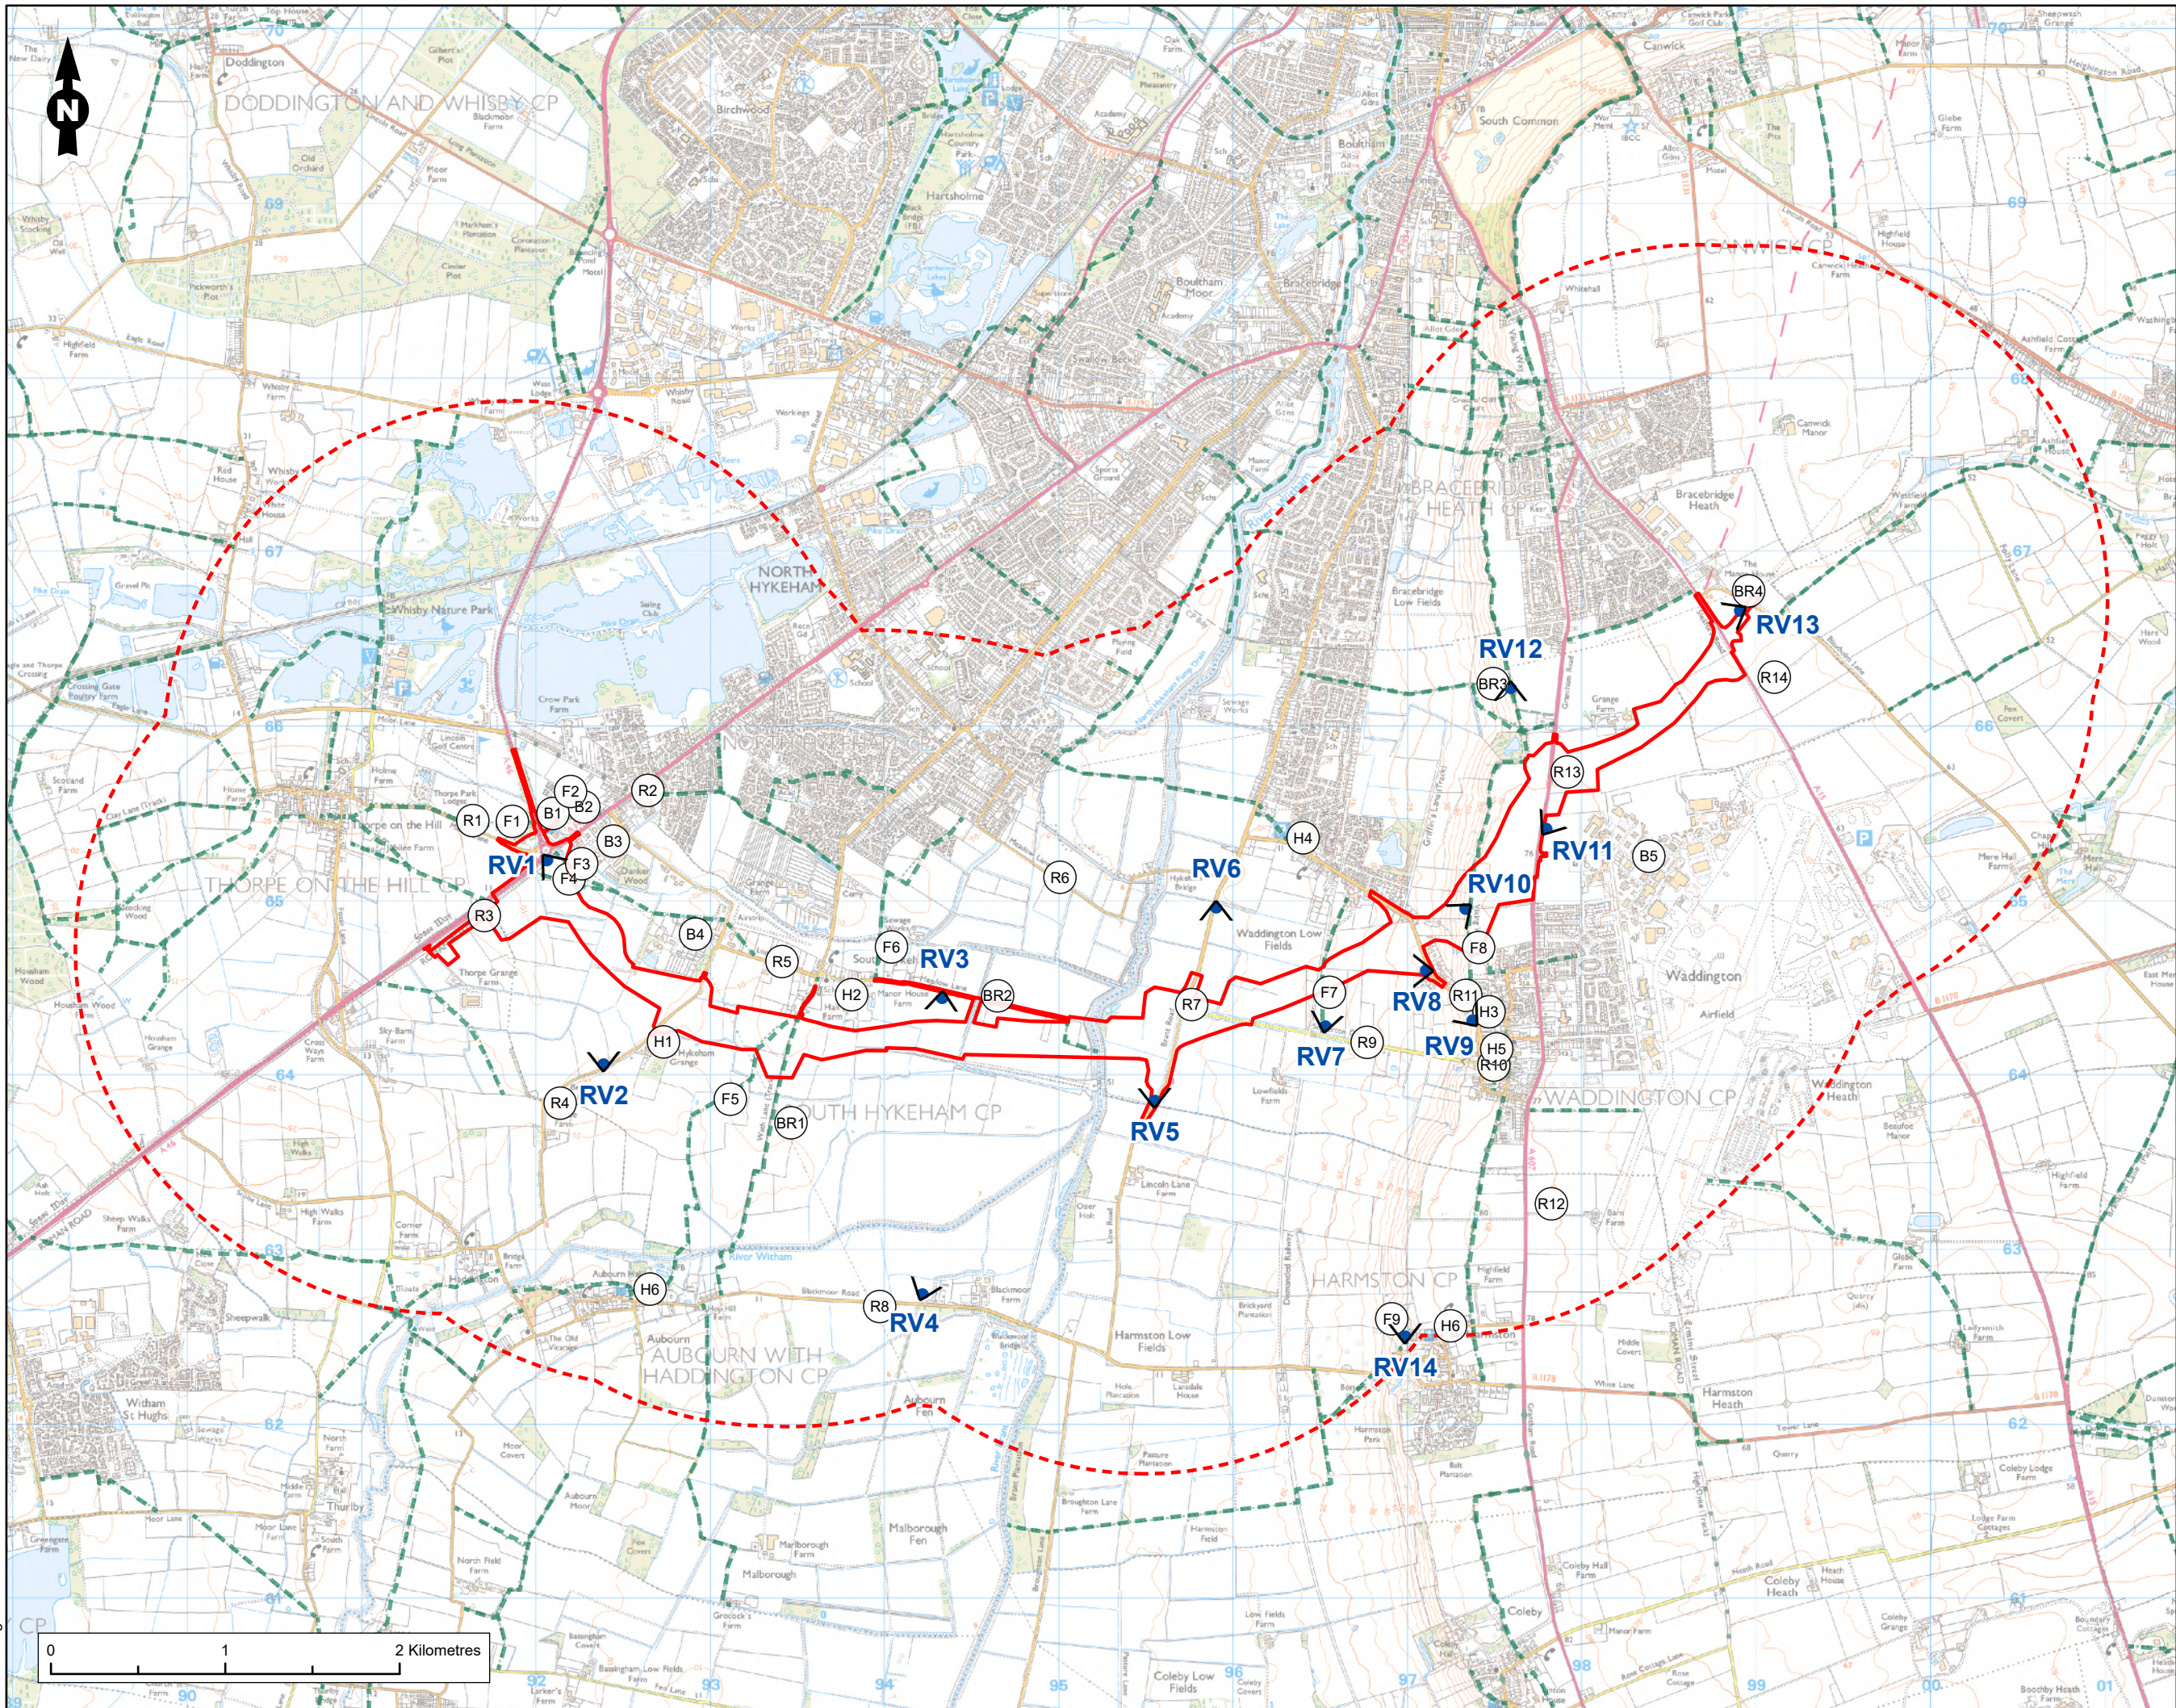

COPYRIGHT RAMBOLL UK LIMITED. ALL RIGHTS RESERVED. THIS DOCUMENT IS ISSUED FOR THE PARTY WHO COMMISSIONED IT AND FOR THE SPECIFIC PURPOSES CONNECTED WITH THE PROJECT ONLY. IT SHOULD NOT BE RELIED UPON BY ANY OTHER PARTY OR USED FOR ANY OTHER PURPOSE. RAMBOLL ACCEPTS NO RESPONSIBILITY OR LIABILITY WHICH MAY ARISE FROM RELIANCE OR USE OF THIS DOCUMENT OR THE DATA CONTAINED HEREIN BY ANY OTHER PARTY OR FOR ANY OTHER PURPOSE.

Notes: Site boundary from NHRR-RAM-HGN-HYKE-M2-CH-00901 (Rev P15)

- Site boundary
- 2km study area
- Representative viewpoint location
- Visual receptors
- Public Rights of Way (PRoW)

SECOND ISSUE				
AR	SP	LF	26/10/2023	
FIRST ISSUE				
SP	MK	LF	25/07/2023	
Description				
Drawn	Checked	Approved	Date	
Suitability: Drawing Status:				
S3	Suitable for Review and Comment			
Project Name:				
NORTH HYKEHAM RELIEF ROAD				
Project Location Plan				
Project Client:				
Lincolnshire COUNTY COUNCIL Working for a better future				
Project Contractor:				
Balfour Beatty				
Project Designer:				
RAMBOLL www.ramboll.co.uk				
Drawing Title:				
Figure 8.9 - Viewpoint Location and Visual Receptor Plan				
Project No:	Scale (BA3):	Drawn:	Date:	
1620013942	1:35,000	SP	Oct 2023	
Drawing No:				Rev:
NHRR-TEP-ELS-HYKE-MP-LS-30008				P02