

## Public Notice

Notice is hereby given that Lincolnshire County Council proposes to grant a licence, under powers contained in the Business and Planning Act 2020.

Francisco Mota gave notice on 17 June 2025 by applying to Lincolnshire County Council for a 'Pavement Licence' at: 28 Westlode Street, Spalding, PE11 2AF known as European Groceries Distribution Limited.

The application is for:

- Tables: 2
- Chairs: 4
- Patio heaters: 0
- Parasols or umbrellas: 0
- Planters: 0
- Litter bins: 0
- Barriers or balustrades: 0
- Sales counters: 0

In an enclosure measuring:

- Length in metres: 3.40
- Width in metres: 0.80

Between the following hours:


- Monday: 8am to 11pm
- Tuesday: 8am to 11pm
- Wednesday: 8am to 11pm
- Thursday: 8am to 11pm
- Friday: 8am to 11pm
- Saturday: 8am to 11pm
- Sunday: 8am to 11pm

Public consultation will end in 14 days.

[Please use this link to provide feedback.](#)

Reference number: PCL000358

Access code: PUX-55H-cCo

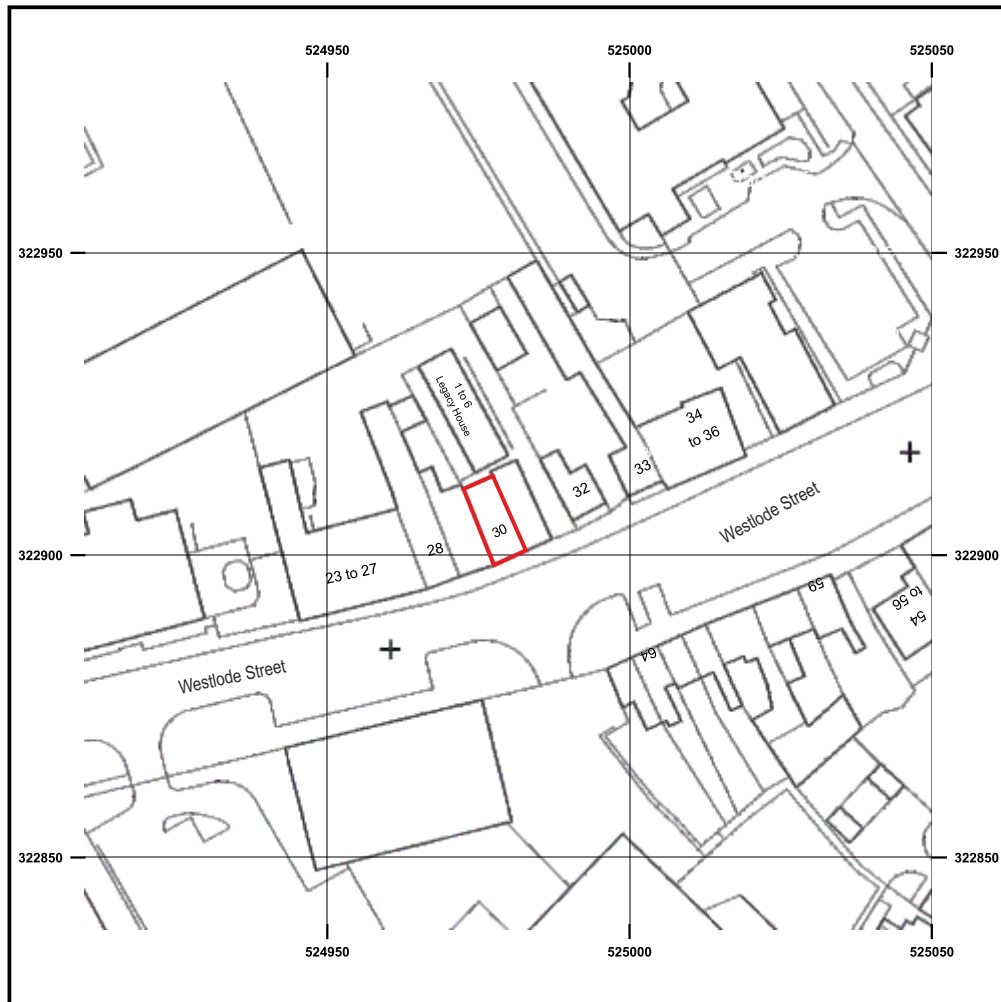

© Crown copyright and database rights 2025 OS AC0000848283. Public rights of way shown on this map have been taken from Local Authority definitive maps. The representation on this map of any other road, track or path is no evidence of the existence of a right of way.

0 12.5 25 37.5 50 m


Scale 1:1250 - 1cm = 12.5m - A5 Size

Supplied by: [www.ukmapcentre.com](http://www.ukmapcentre.com)







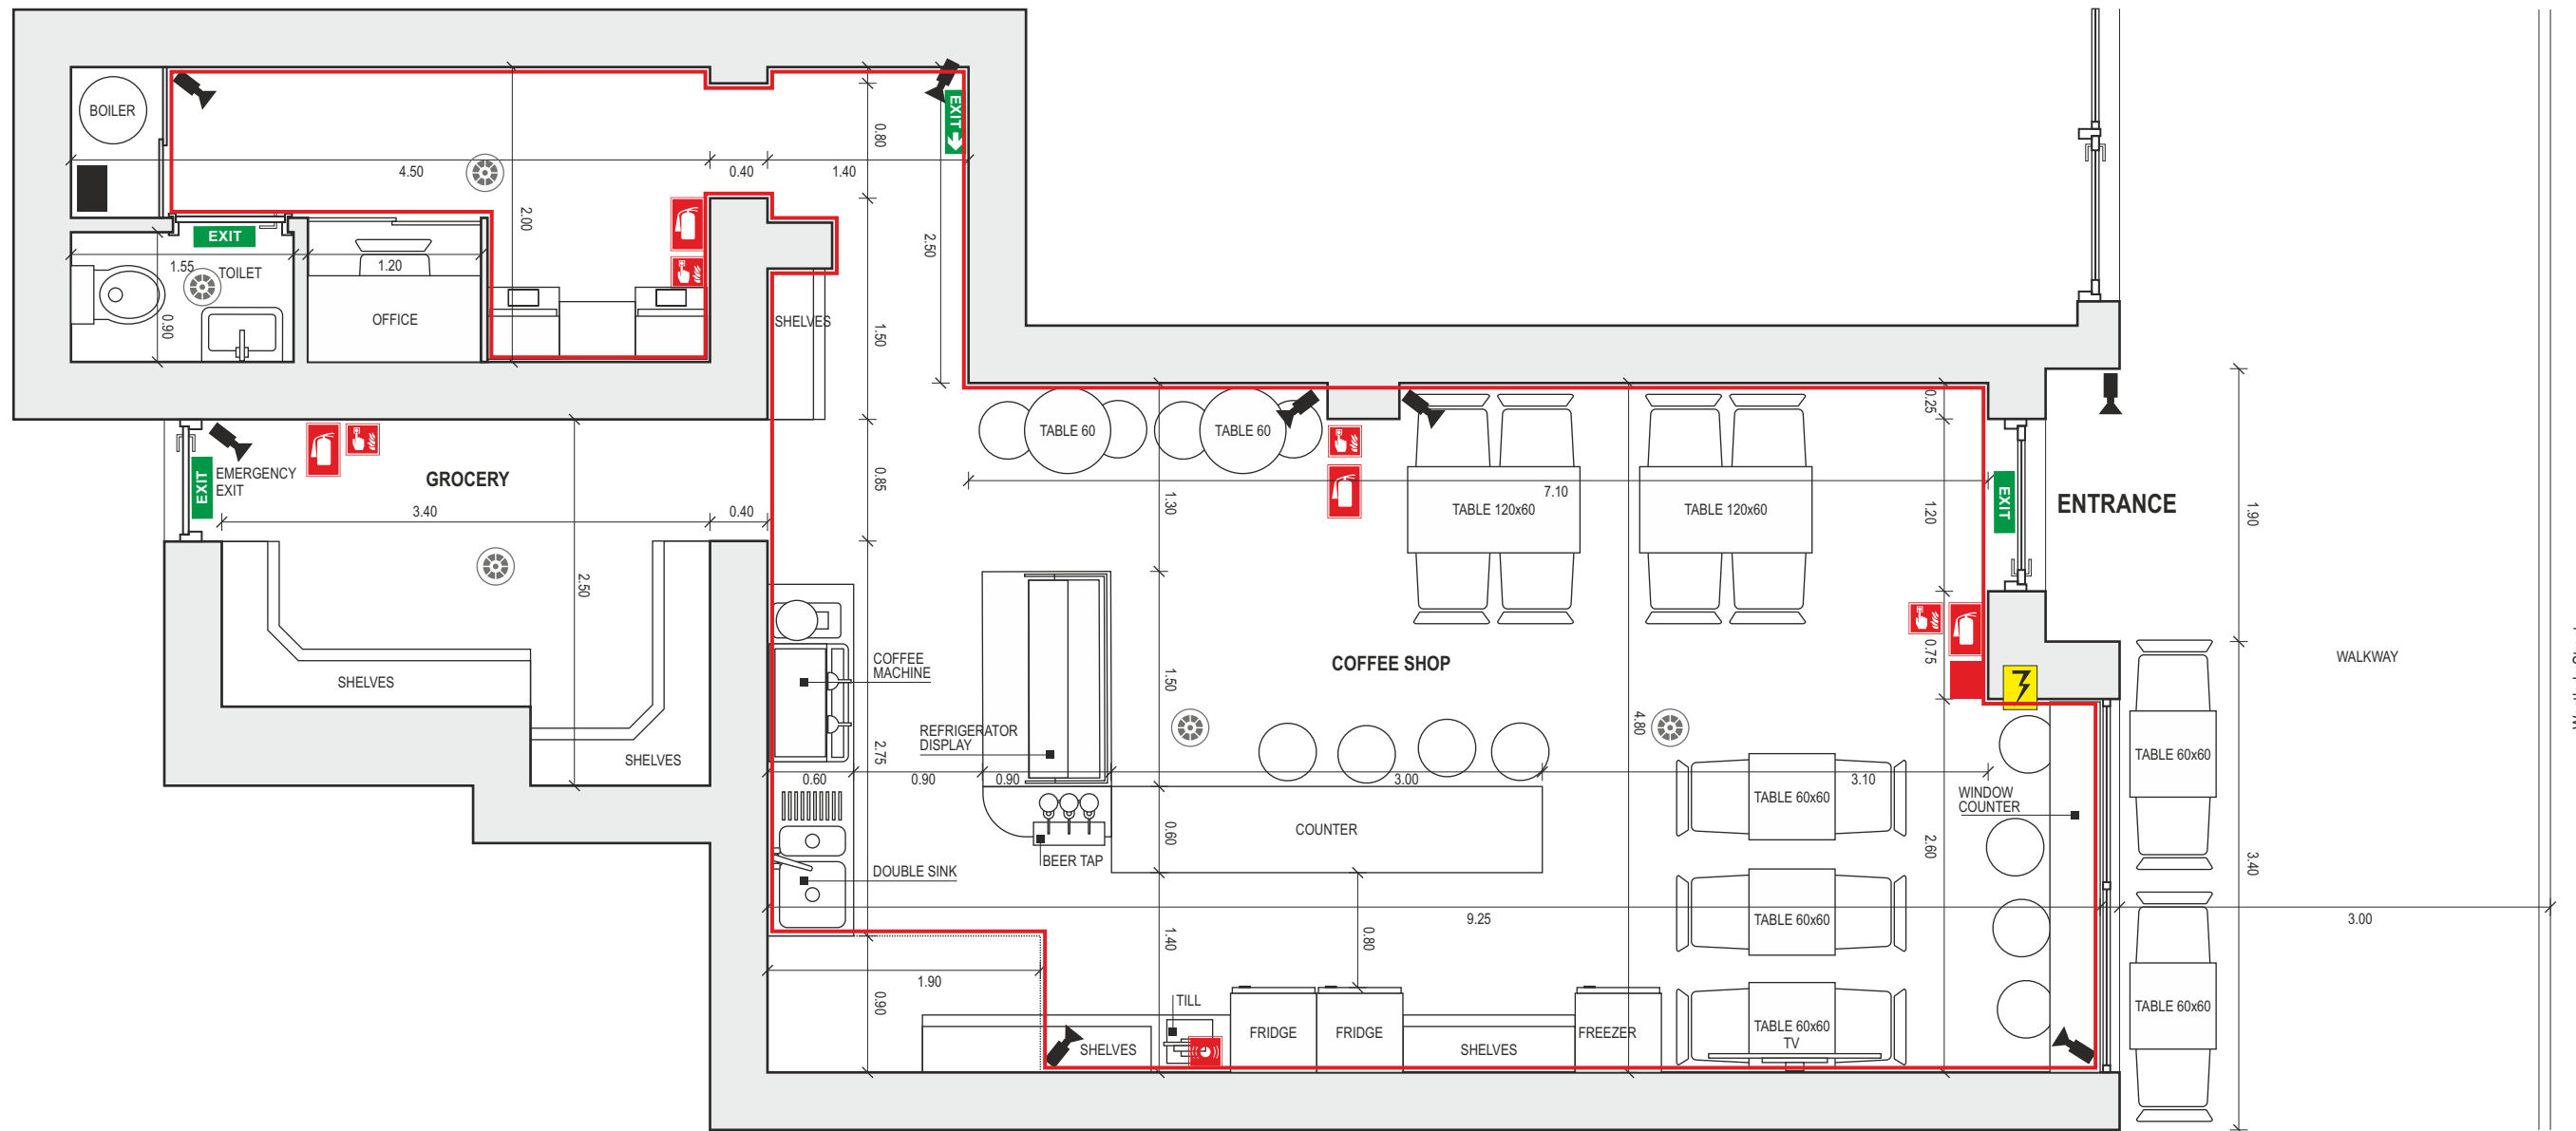


Product Info: [www.ukmapcentre.com/location-plans-1250-scale](http://www.ukmapcentre.com/location-plans-1250-scale)

Serial No: 311325


Centre Coordinates: 524980,322909



# Legend

	Fire extinguisher dry powder		Fire alarm		Smoke detector
	Fire break glass		Electrical board		Area of alcohol sale and consumption for customers
	Alarm central		CCTV record		CCTV cameras

NOTE: TOTAL AREA OF THE PERMISSES 65sqm

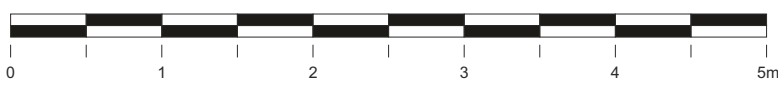

STATUS: General plan Emergency & Safety plan Area of alcohol sale and consumption for customers	
CLIENT: European Groceries Distribution, Ltd	PROJECT: 30 Westlode Street Spalding, Lincolnshire PE11 2AF
DRW. NO: Ps748	
SCALE: 1:50@ A3	DATE: APR / 2025
DATE: APR / 2025	