

ROAD TRAFFIC REGULATION ACT 1984

LINCOLNSHIRE COUNTY COUNCIL

(LINCOLN – SPITAL STREET)

(PROHIBITION OF WAITING) AMENDMENT ORDER 2025

THE LINCOLNSHIRE COUNTY COUNCIL in exercise of its powers under Sections 1, 2(1) and (2), 3, 4, 5, 32, 35, 45, 46, 49, 53, 124 and Part IV of Schedule 9 of the Road Traffic Regulation Act 1984 (the Act of 1984) as amended and the Traffic Management Act 2004 (the Act of 2004) and of all other enabling powers, and after consultation with the Chief Officer of Police in accordance with Part III of Schedule 9 to the Act of 1984, hereby makes the following Order.

1. This Order shall come into operation on 2025 and may be cited as the Lincolnshire County Council (Lincoln – Spital Street) (Prohibition of Waiting) Amendment Order 2025
2. The Lincolnshire County Council (Prohibition and Restriction of Waiting and Loading and Parking Places) (Civil Enforcement and Consolidation) Order 2012 Plans including the key (the 'Plans') are incorporated into this Order.
3. Plan 7 of the Lincolnshire County Council (Prohibition and Restriction of Waiting and Loading and Parking Places) (Civil Enforcement and Consolidation) Order 2012 shall be amended.
4. Any restriction or requirement made or having effect as if made under the Act of 1984 or any other enactment is hereby revoked insofar as it relates to the length and sides of road specified in this Order.

5. The prohibition imposed by this Order shall be in addition to and not in derogation from any restriction or requirement imposed by any regulations made or having effect as if made under the Act of 1984 or by or under any other enactment.

THE COMMON SEAL of the LINCOLNSHIRE)
COUNTY COUNCIL was hereunto affixed)
in the presence of:-)

Authorised Officer

DRAFT

DATED –

LINCOLNSHIRE COUNTY COUNCIL
(LINCOLN – SPITAL STREET)
(PROHIBITION OF WAITING)
AMENDMENT ORDER 2025

A Gutherson

Director for Place

Lincolnshire County Council

County Offices

Lincoln

LINCOLNSHIRE COUNTY COUNCIL
(LINCOLN – SPITAL STREET)
(PROHIBITION OF WAITING) AMENDMENT ORDER 2025

STATEMENT OF REASONS

- Lincolnshire County Council recently received a request to review the waiting restrictions at the above location.
- It is proposed to remove the designated limited waiting bay at this location as it is no longer required. The removal would allow for the creation of additional parking spaces.
- The Chief Constable and Lincoln City Council has been consulted, along with other local groups/companies.

PUBLIC NOTICE

LINCOLNSHIRE COUNTY COUNCIL (LINCOLN – SPITAL STREET) (PROHIBITION OF WAITING) AMENDMENT ORDER 2025


NOTICE IS HEREBY GIVEN that the Lincolnshire County Council propose to make an Order under their powers contained in the Road Traffic Regulation Act 1984, the effect of which will be to revoke the limited waiting bay on Spital Street adjacent to number 85 Newport.

A copy of the plan showing the lengths of road concerned along with a Statement of Reasons for proposing to make the Order may be inspected on our website: www.lincolnshire.gov.uk/trafficorders

If you are unable to view our website the documents can be supplied to you by contacting us using the contact details below or calling our Customer Service Centre on 01522 782070 during office hours.

You may also be able to view these documents at the offices of Lincoln City Council, during normal office hours.

Objections or representations to the proposals, together with the grounds on which they are made, must be made in writing to Chief Executive - Lincolnshire County Council, Lancaster House, 36 Orchard Street, Lincoln, LN1 1XX or Email: TRO@lincolnshire.gov.uk (For the attention of: Mr D Marten, Traffic Orders Section) by **18th September 2025**

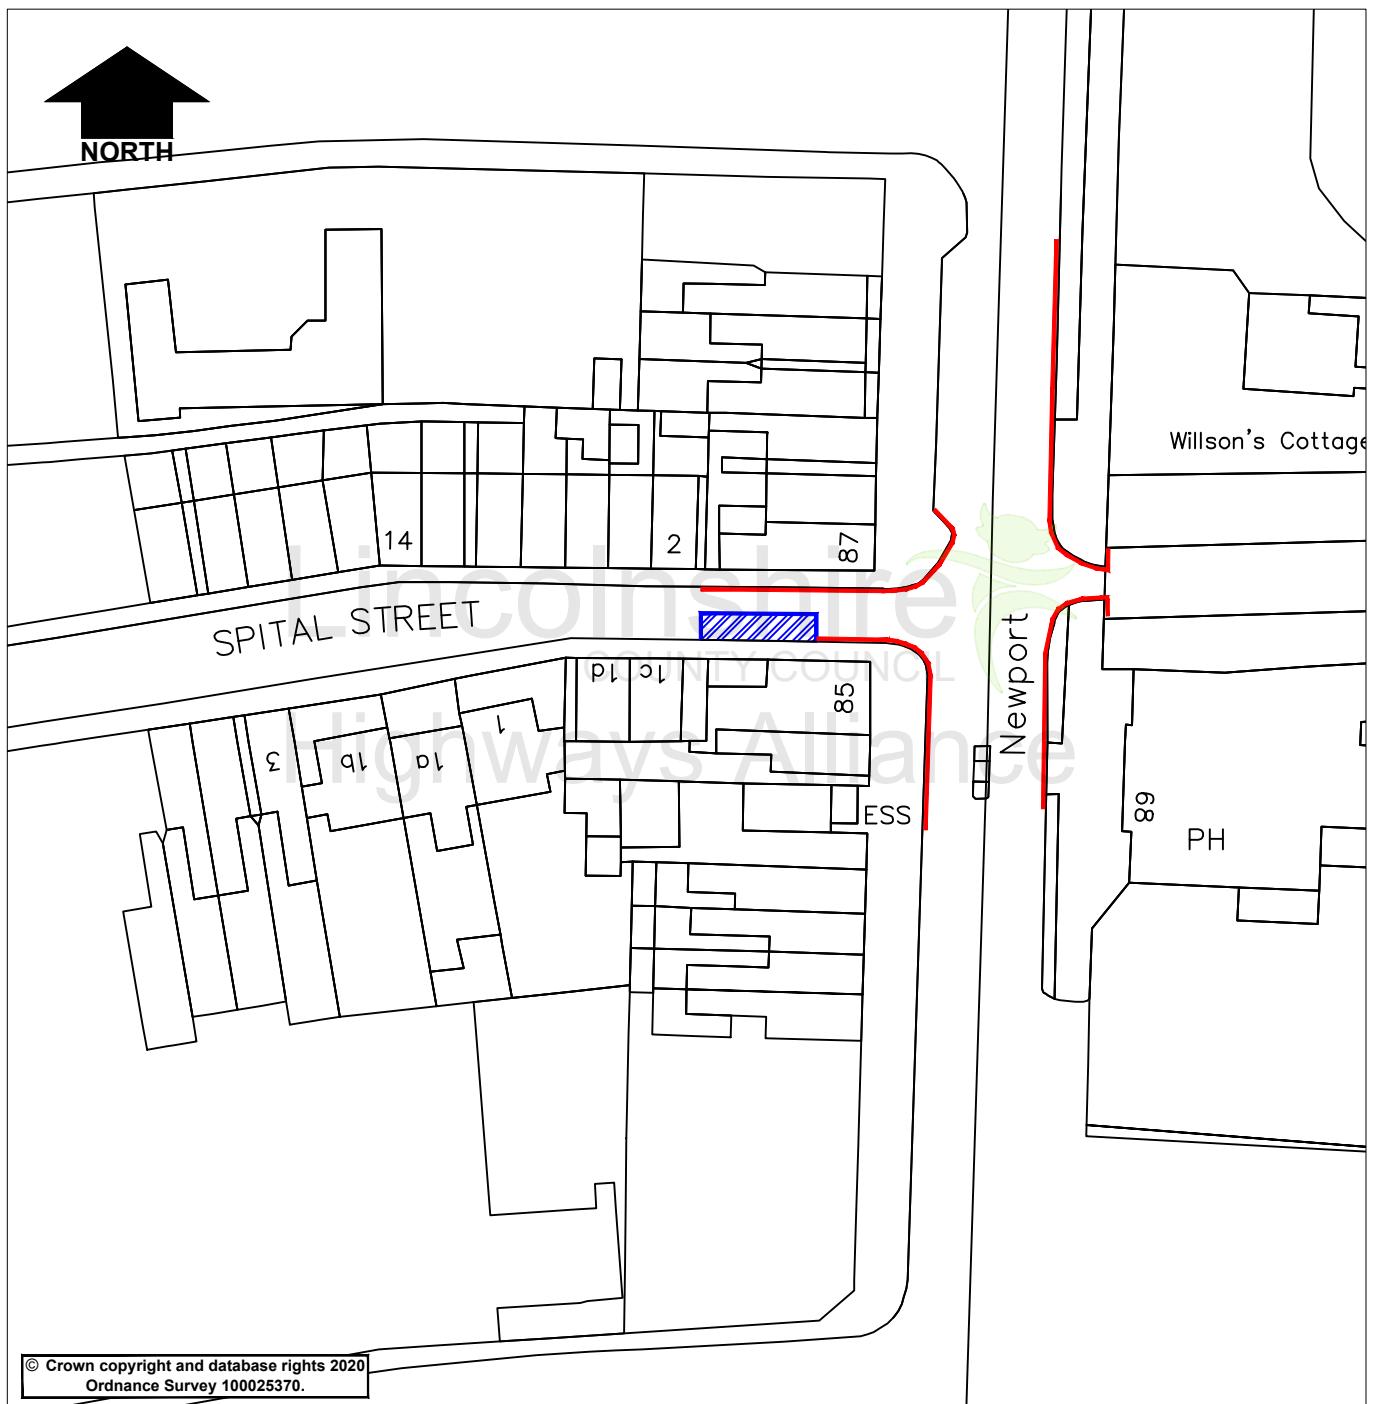

Key:

 Proposed Revocation of Waiting Restrictions

 Existing restrictions

Lincolnshire
COUNTY COUNCIL
Highways Alliance

Lancaster House
36 Orchard Street
Lincoln
LN1 1XX

Rev.	Description	Drawn	Ch'kd	Auth	Date
	Project	DM			11/06/2025
			Ch'kd		Date
	Lincoln - Spital Street			Auth	Traced
	350				
	Drawing Title			Scale	NTS
	Proposed revocation of waiting restrictions				
	Drawing No.			Rev.	0
	DM/350/001				