

ROAD TRAFFIC REGULATION ACT 1984
LINCOLNSHIRE COUNTY COUNCIL
(STAMFORD – VICTORIA ROAD AND KINGS ROAD)
(PROHIBITION OF WAITING) AMENDMENT ORDER 20

THE LINCOLNSHIRE COUNTY COUNCIL in exercise of its powers under Sections 1, 2(1) and (2), 3, 4, 5, 32, 35, 45, 46, 49, 53,124 and Part IV of Schedule 9 of the Road Traffic Regulation Act 1984 (the Act of 1984) as amended and the Traffic Management Act 2004 (the Act of 2004) and of all other enabling powers, and after consultation with the Chief Officer of Police in accordance with Part III of Schedule 9 to the Act of 1984, hereby makes the following Order.

1. This Order shall come into operation on _____ 20__ and may be cited as the Lincolnshire County Council (Stamford – Victoria Road and Kings Road) (Prohibition of Waiting) Amendment Order 20__
2. The Lincolnshire County Council (Prohibition and Restriction of Waiting and Loading and Parking Places) (Civil Enforcement and Consolidation) Order 2012 Plans including the key (the 'Plans') are incorporated into this Order.
3. Plan ? of the Lincolnshire County Council (Prohibition and Restriction of Waiting and Loading and Parking Places) (Civil Enforcement and Consolidation) Order 2012 shall be amended.
4. Any restriction or requirement made or having effect as if made under the Act of 1984 or any other enactment is hereby revoked insofar as it relates to the length and sides of road specified in this Order.

5. The prohibition imposed by this Order shall be in addition to and not in derogation from any restriction or requirement imposed by any regulations made or having effect as if made under the Act of 1984 or by or under any other enactment.

THE COMMON SEAL of the LINCOLNSHIRE)

COUNTY COUNCIL was hereunto affixed)

in the presence of:-)

Authorised Officer

DRAFT

DATED -

LINCOLNSHIRE COUNTY COUNCIL
(STAMFORD – VICTORIA ROAD AND KINGS ROAD)
(PROHIBITION OF WAITING)
AMENDMENT ORDER 20

A Gutherson
Director for Place
Lincolnshire County Council
County Offices
Lincoln

LINCOLNSHIRE COUNTY COUNCIL
(STAMFORD – VICTORIA ROAD AND KINGS ROAD)
(PROHIBITION OF WAITING) AMENDMENT ORDER 20

STATEMENT OF REASONS

- Following investigations at the above-mentioned location it was found that there is an increased need for restrictions to improve visibility at junctions.
- Investigations have shown that inconsiderate and dangerous parking on the junction in impeding access and egress causing poor visibility and safety concerns for all road users.
- To maintain traffic flow, improve visibility and highway safety in this area it is proposed to introduce a no waiting at any time restriction.
- Therefore, it is proposed to prohibit waiting as set out on the plans to the Order.
- The Chief Constable, Stamford Town Council and South Kesteven District Council have been consulted, along with other local groups/companies.

PUBLIC NOTICE

LINCOLNSHIRE COUNTY COUNCIL (STAMFORD – VICTORIA ROAD AND KINGS ROAD) (PROHIBITION OF WAITING) AMENDMENT ORDER 20

NOTICE IS HEREBY GIVEN that the Lincolnshire County Council propose to make an Order under their powers contained in the Road Traffic Regulation Act 1984, the effect of which will be to introduce no waiting at any time on the junction of Victoria Road and Kings Road Stamford.

Exemptions are included which will permit waiting for disabled persons' vehicles and for the purpose of picking up or setting down passengers, loading or unloading of goods, the maintenance of the roads, and works in connection with the supply of gas, electricity, water and telecommunications apparatus.

A copy of the plan showing the lengths of road concerned along with a Statement of Reasons for proposing to make the Order may be inspected on our website: www.lincolnshire.gov.uk/trafficorders


If you are unable to view our website the documents can be supplied to you by contacting us using the contact details below or calling our Customer Service Centre on 01522 782070 during office hours.


You may also be able to view these documents at the offices of South Kesteven District Council, during normal office hours.

Objections or representations to the proposals, together with the grounds on which they are made, must be made in writing to Chief Executive - Lincolnshire County Council, Lancaster House, 36 Orchard Street, Lincoln, LN1 1XX or Email: TRO@lincolnshire.gov.uk (For the attention of: Mrs A McMorrow, Traffic Orders Section) by **21st March 2025**



Key

 Proposed
No Waiting at Any Time

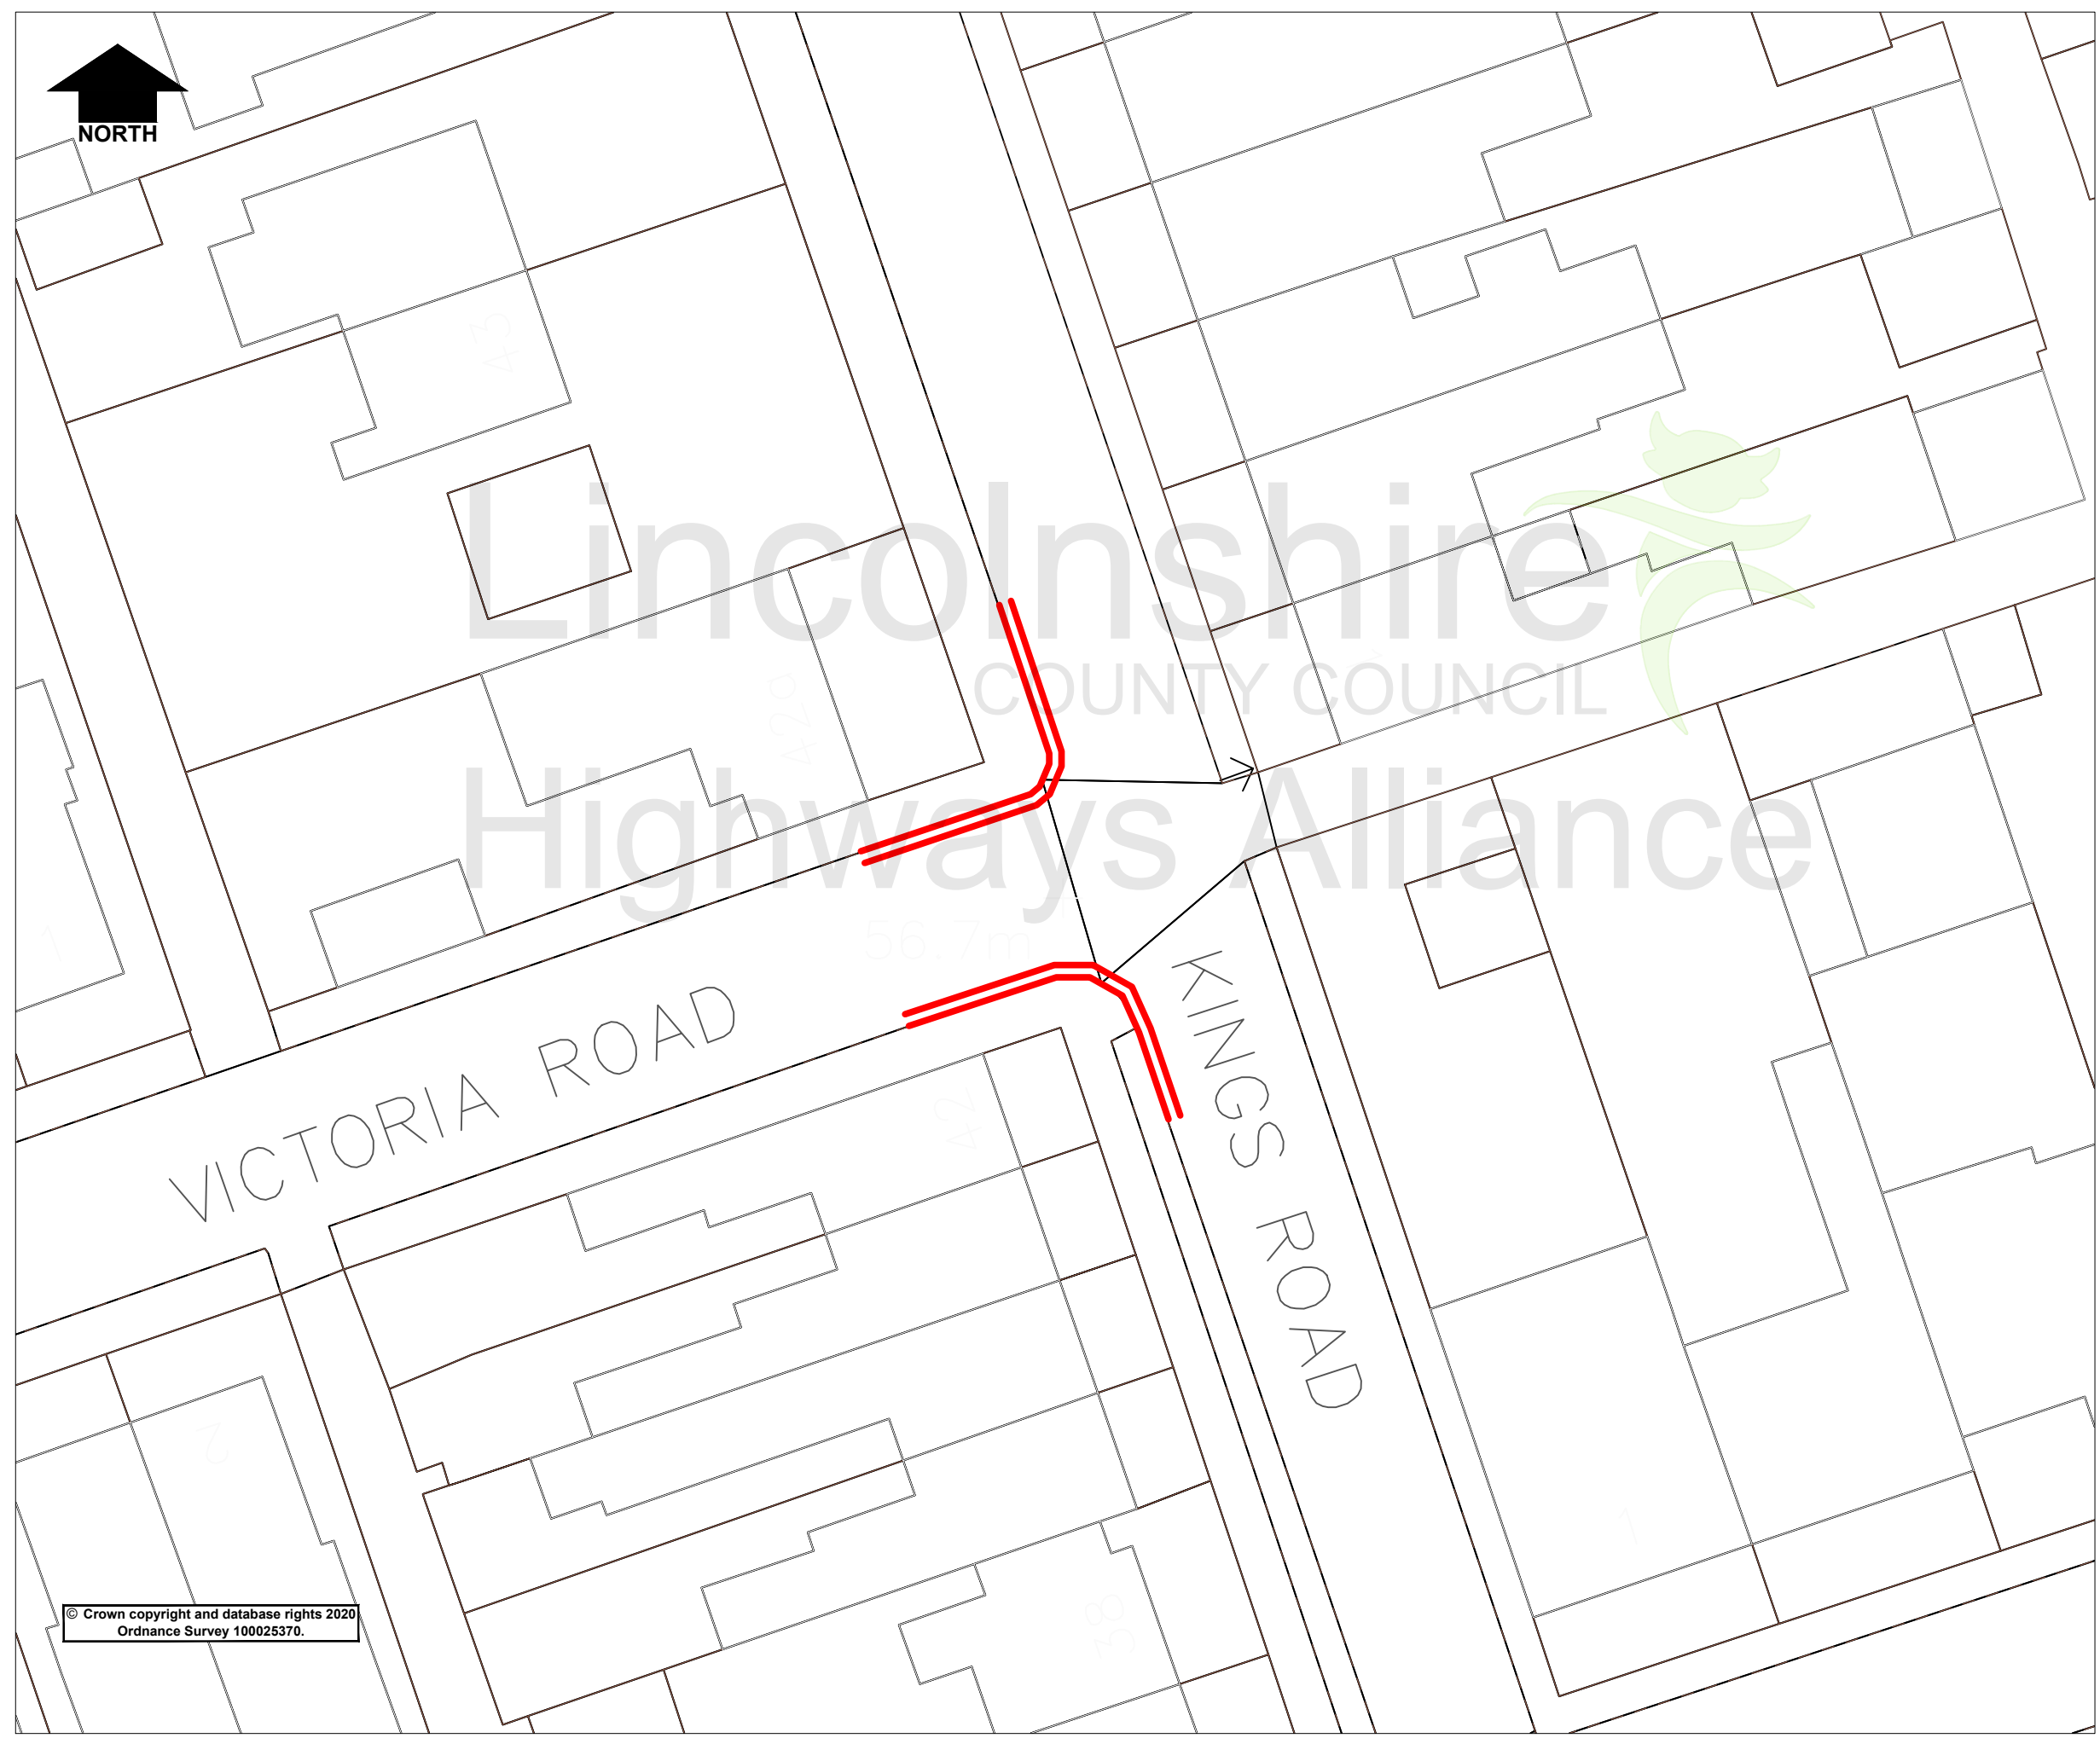

© Crown copyright and database rights 2020
Ordnance Survey 100025370.

Rev.	Description	Drawn	Ch'kd	Auth	Date
Project Stamford - Victoria Road Kings Road					
Status		Project No. 188			
Drawing Title Proposed No Waiting at Any Time					
Scale		Drawn	AM	Date	16/10/24
NTS		Ch'kd		Date	
		Auth		Traced	
Drawing No. H/AM/188/001				Rev. 0	

Lincolnshire
COUNTY COUNCIL
Highways Alliance

Lancaster House, 36 Orchard Street,
Lincoln, LN1 1XX

C:\16.2024 - 4.41 pm © common/Traffic Regulation Orders\Schemes Master Folder DO NOT CHANGE 23-24\001-100 Waiting Restrictions\188 - Victoria Road, Stamford\CAD\03 map.dwg