

ROAD TRAFFIC REGULATION ACT 1984

LINCOLNSHIRE COUNTY COUNCIL

(BOSTON – TOOT LANE)

(PROHIBITION OF WAITING) AMENDMENT ORDER 2025

THE LINCOLNSHIRE COUNTY COUNCIL in exercise of its powers under Sections 1, 2(1) and (2), 3, 4, 5, 32, 35, 45, 46, 49, 53, 124 and Part IV of Schedule 9 of the Road Traffic Regulation Act 1984 (the Act of 1984) as amended and the Traffic Management Act 2004 (the Act of 2004) and of all other enabling powers, and after consultation with the Chief Officer of Police in accordance with Part III of Schedule 9 to the Act of 1984, hereby makes the following Order.

1. This Order shall come into operation on 2025 and may be cited as the Lincolnshire County Council (Boston – Toot Lane) (Prohibition of Waiting) Amendment Order 2025
2. The Lincolnshire County Council (Prohibition and Restriction of Waiting and Loading and Parking Places) (Civil Enforcement and Consolidation) Order 2012 Plans including the key (the 'Plans') are incorporated into this Order.
3. Plan 7 of the Lincolnshire County Council (Prohibition and Restriction of Waiting and Loading and Parking Places) (Civil Enforcement and Consolidation) Order 2012 shall be amended.
4. Any restriction or requirement made or having effect as if made under the Act of 1984 or any other enactment is hereby revoked insofar as it relates to the length and sides of road specified in this Order.

5. The prohibition imposed by this Order shall be in addition to and not in derogation from any restriction or requirement imposed by any regulations made or having effect as if made under the Act of 1984 or by or under any other enactment.

THE COMMON SEAL of the LINCOLNSHIRE)
COUNTY COUNCIL was hereunto affixed)
in the presence of:-)

Authorised Officer

DRAFT

DATED -

LINCOLNSHIRE COUNTY COUNCIL
(BOSTON – TOOT LANE)
(PROHIBITION OF WAITING)
AMENDMENT ORDER 2025

A Gutherson

Director for Place

Lincolnshire County Council

County Offices

Lincoln

LINCOLNSHIRE COUNTY COUNCIL
(BOSTON – TOOT LANE)
(PROHIBITION OF WAITING) AMENDMENT ORDER 2025

STATEMENT OF REASONS

- Lincolnshire County Council recently received a request to review the waiting restrictions in the vicinity of Hawthorn Tree School.
- Investigations have shown that the advisory School Safety Zone is not adhered to which is causing visibility issues for the School Crossing Patrol. Inconsiderate and dangerous parking is also occurring at the junctions close to the school causing safety concerns for all road users.
- It is proposed to revoke the no waiting at any time in front of the layby on Clifton Road as this applies up to the highway boundary so cars could currently receive a penalty charge notice (PCN).
- The long stretch of parked cars along Toot Lane is causing safety concerns due to their being no passing place for cars travelling north. Cars are often head on which each other and do have to mount the verge to be able to tightly pass, this causes major issues when parking takes place in the verge.
- Therefore, it is proposed to prohibit waiting as set out on the plans to the Order.
- The Chief Constable, Fishtoft Parish Council and Boston Borough Council have been consulted, along with other local groups/companies.

PUBLIC NOTICE

LINCOLNSHIRE COUNTY COUNCIL (BOSTON – TOOT LANE) (PROHIBITION OF WAITING) AMENDMENT ORDER 2025

NOTICE IS HEREBY GIVEN that the Lincolnshire County Council propose to make an Order under their powers contained in the Road Traffic Regulation Act 1984, the effect of which will be to prohibit waiting as set out in the Schedule below:

- Introduce mandatory school keep clears Monday – Friday 8-9am & 2-3.45pm outside the school accesses
- Introduce No Waiting at any time at the junctions of Toot Lane with Clifton Road, Hawthorn Close, on the west wide of Toot Lane and on sections of Toot Lane to allow a passing place for vehicles
- Introduce No Waiting Monday – Friday 8-9.30am & 2-4.30pm in the vicinity of properties 15-27 & 22-26.
- Revoke existing no waiting at any time fronting the layby on Clifton Road.

Some exemptions are included which will permit waiting for disabled persons' vehicles and for the purpose of picking up or setting down passengers, loading or unloading of goods, the maintenance of the roads, and works in connection with the supply of gas, electricity, water and telecommunications apparatus.

A copy of the plan showing the lengths of road concerned along with a Statement of Reasons for proposing to make the Order may be inspected on our website: www.lincolnshire.gov.uk/trafficorders

If you are unable to view our website the documents can be supplied to you by contacting us using the contact details below or calling our Customer Service Centre on 01522 782070 during office hours.


You may also be able to view these documents at the offices of Boston Borough Council, during normal office hours.

Objections or representations to the proposals, together with the grounds on which they are made, must be made in writing to Chief Executive - Lincolnshire County Council, Lancaster House, 36 Orchard Street, Lincoln, LN1 1XX or Email: TRO@lincolnshire.gov.uk (For the attention of: Miss R Greaves, Traffic Orders Section) by **8th October 2025**




Rev.	Description	Drawn	Ch'kd	Auth	Date
Project					
<h1>Boston, Toot Lane</h1>					
Status	Project No.	256			
Drawing Title					
<h2>Proposed Waiting Restrictions - Overview</h2>					
Scale NTS	Drawn	RG	Date March 25		
	Ch'kd				Date
	Auth	Traced			
Drawing No.				Rev.	
RG/256/002			0		

Lincolnshire
COUNTY COUNCIL
Highways Alliance

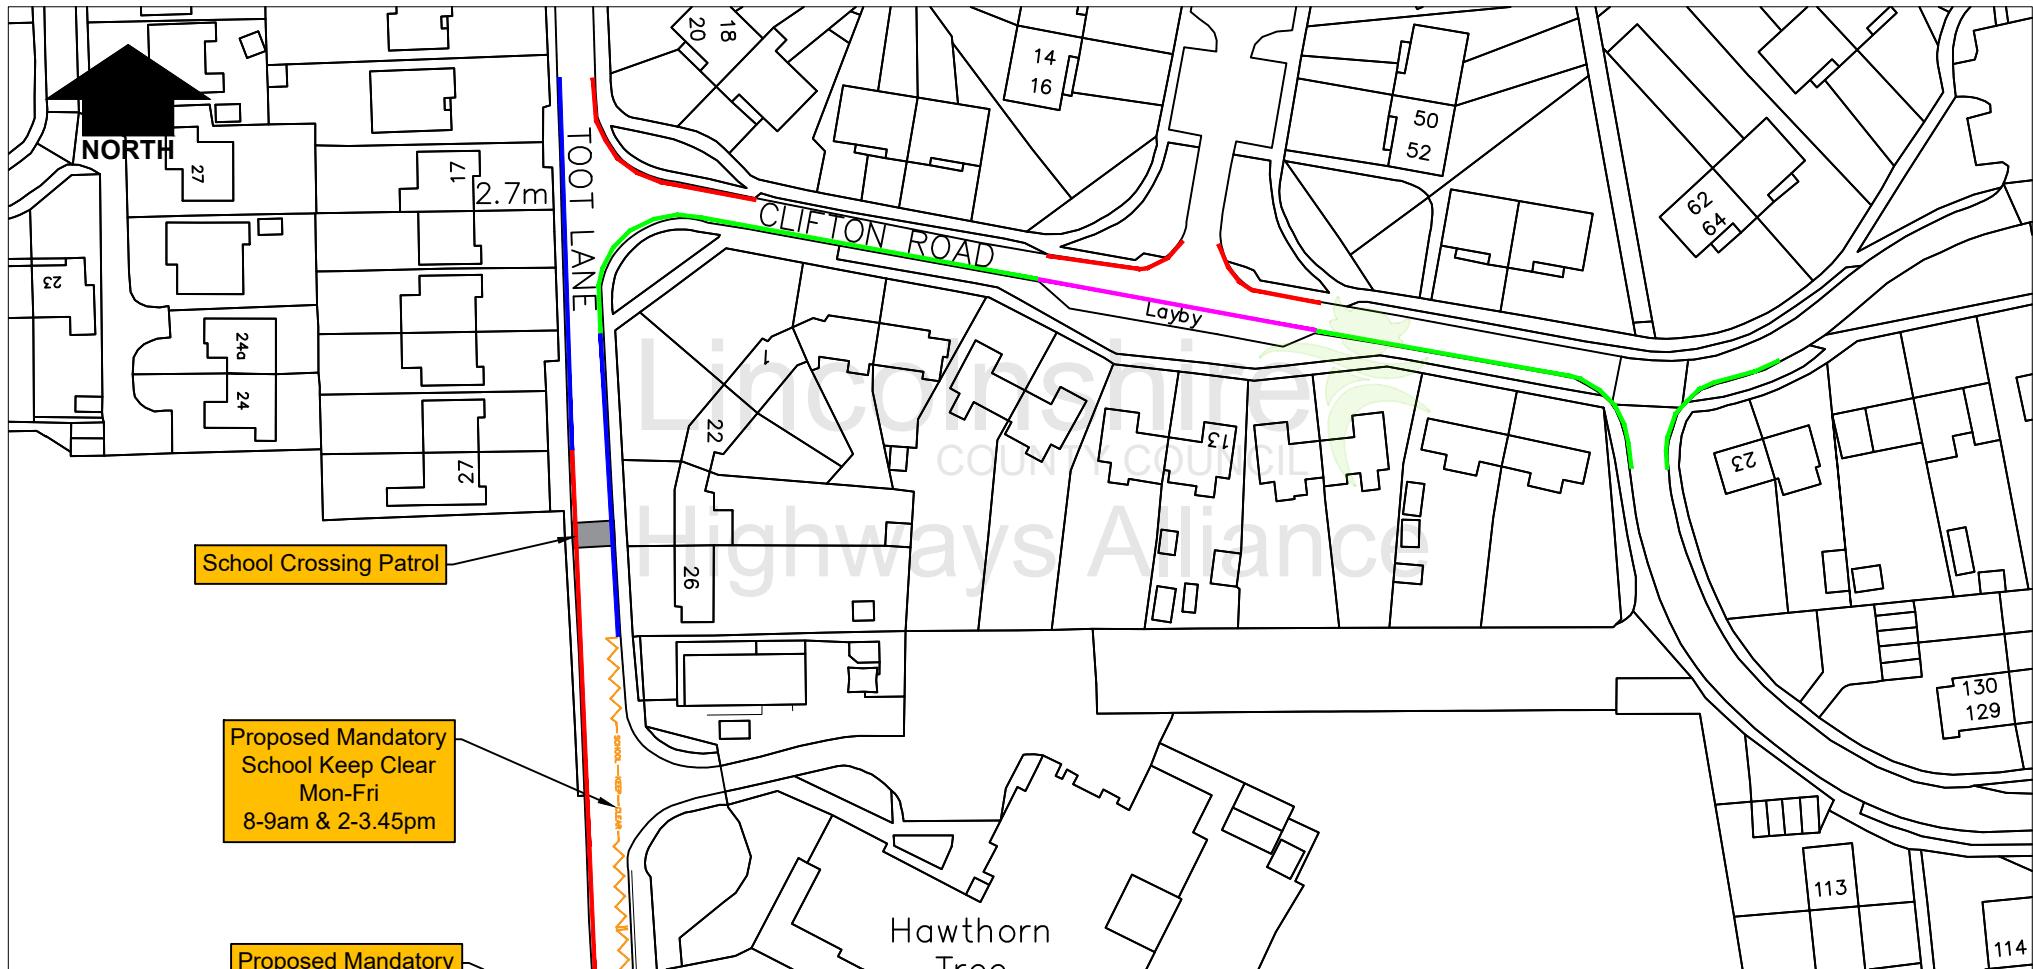

Project		Project	
Status	Project No.	Drawn	Date
Drawing Title		Ch'kd	Date
Drawing No.		Auth	Traced
Boston, Toot Lane		RG	March 25
256			
Proposed Waiting Restrictions - Plan 1			
RG/256/002		0	NTS

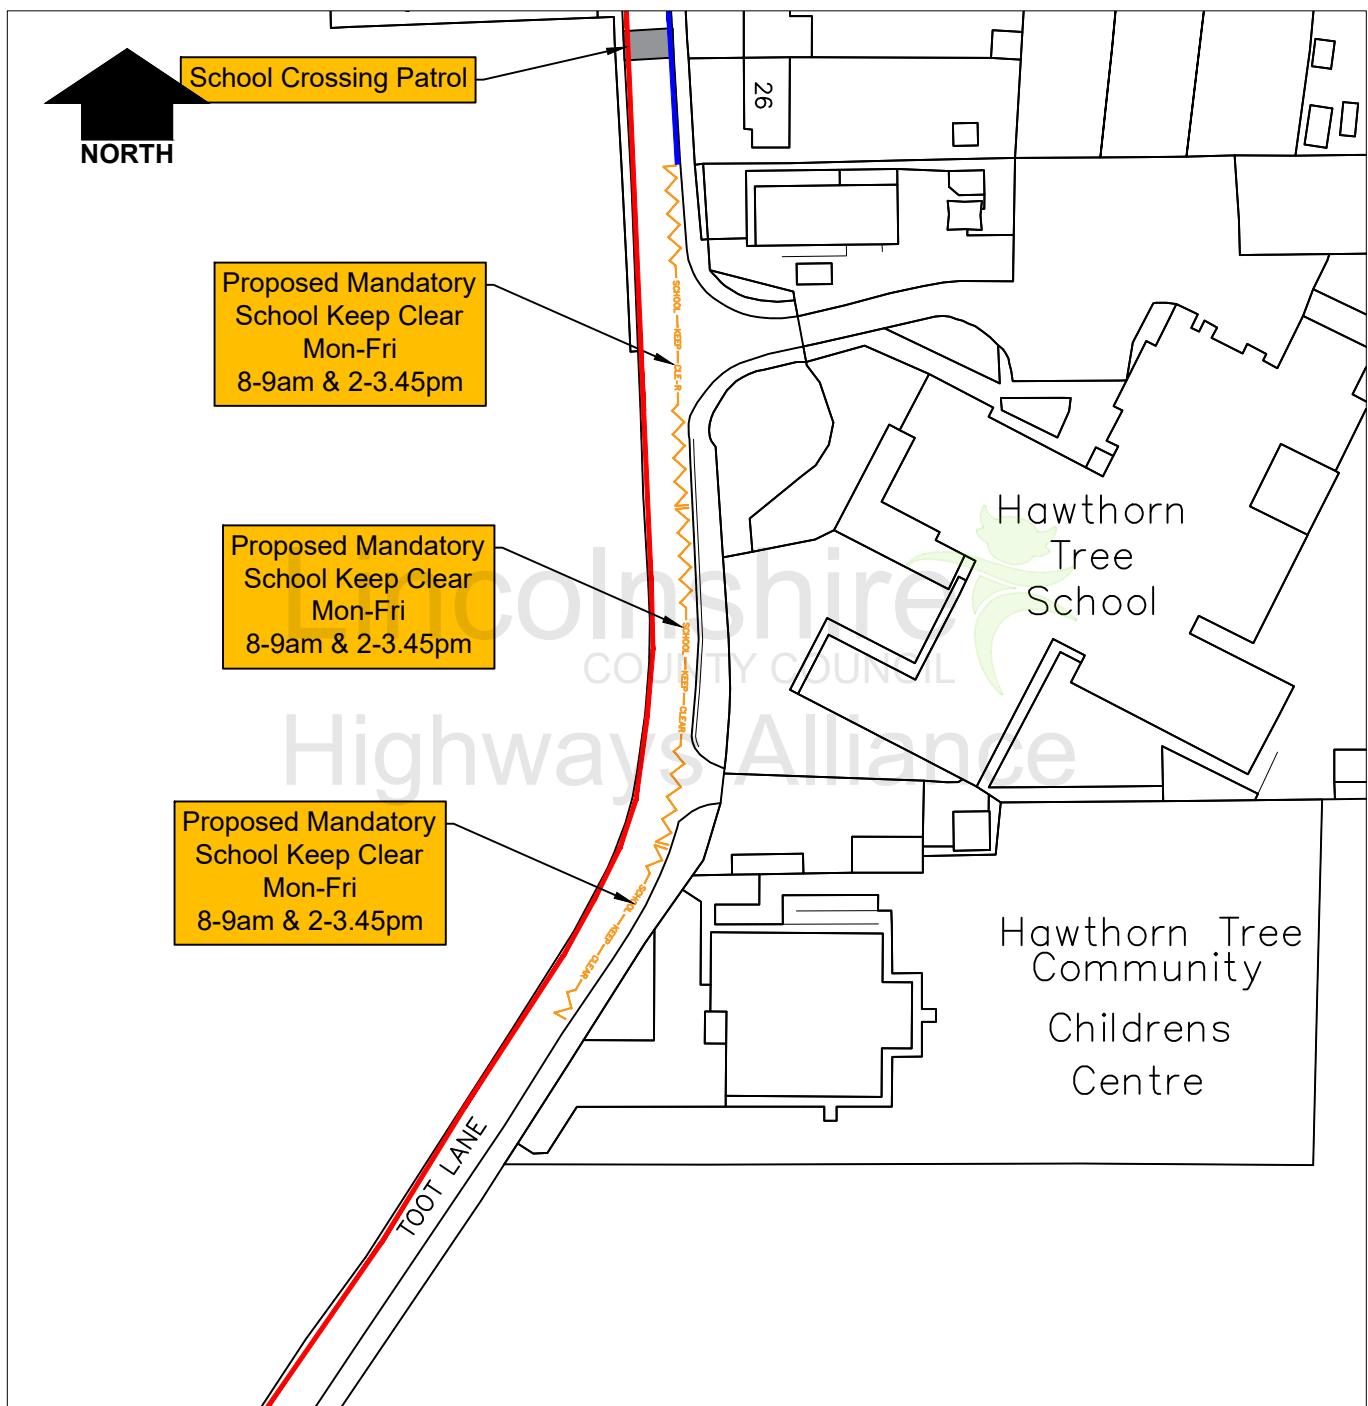


Key

- Proposed No Waiting at Any Time
- Proposed No Waiting at Mon-Fri 8-9.30am and 2-4.30pm

Rev.	Description	Drawn	Ch'kd	Auth	Date
Project		Drawn RG		Date March 2025	
Status	Project No.	Ch'kd		Date	
	256			Traced	
Drawing Title	Proposed Waiting Restrictions - Plan 2				Scale NTS
Drawing No.	RG/256/003				Rev. 0

Lincolnshire
COUNTY COUNCIL
Highways Alliance

Lancaster House
36 Orchard Street
Lincoln
LN1 1XX

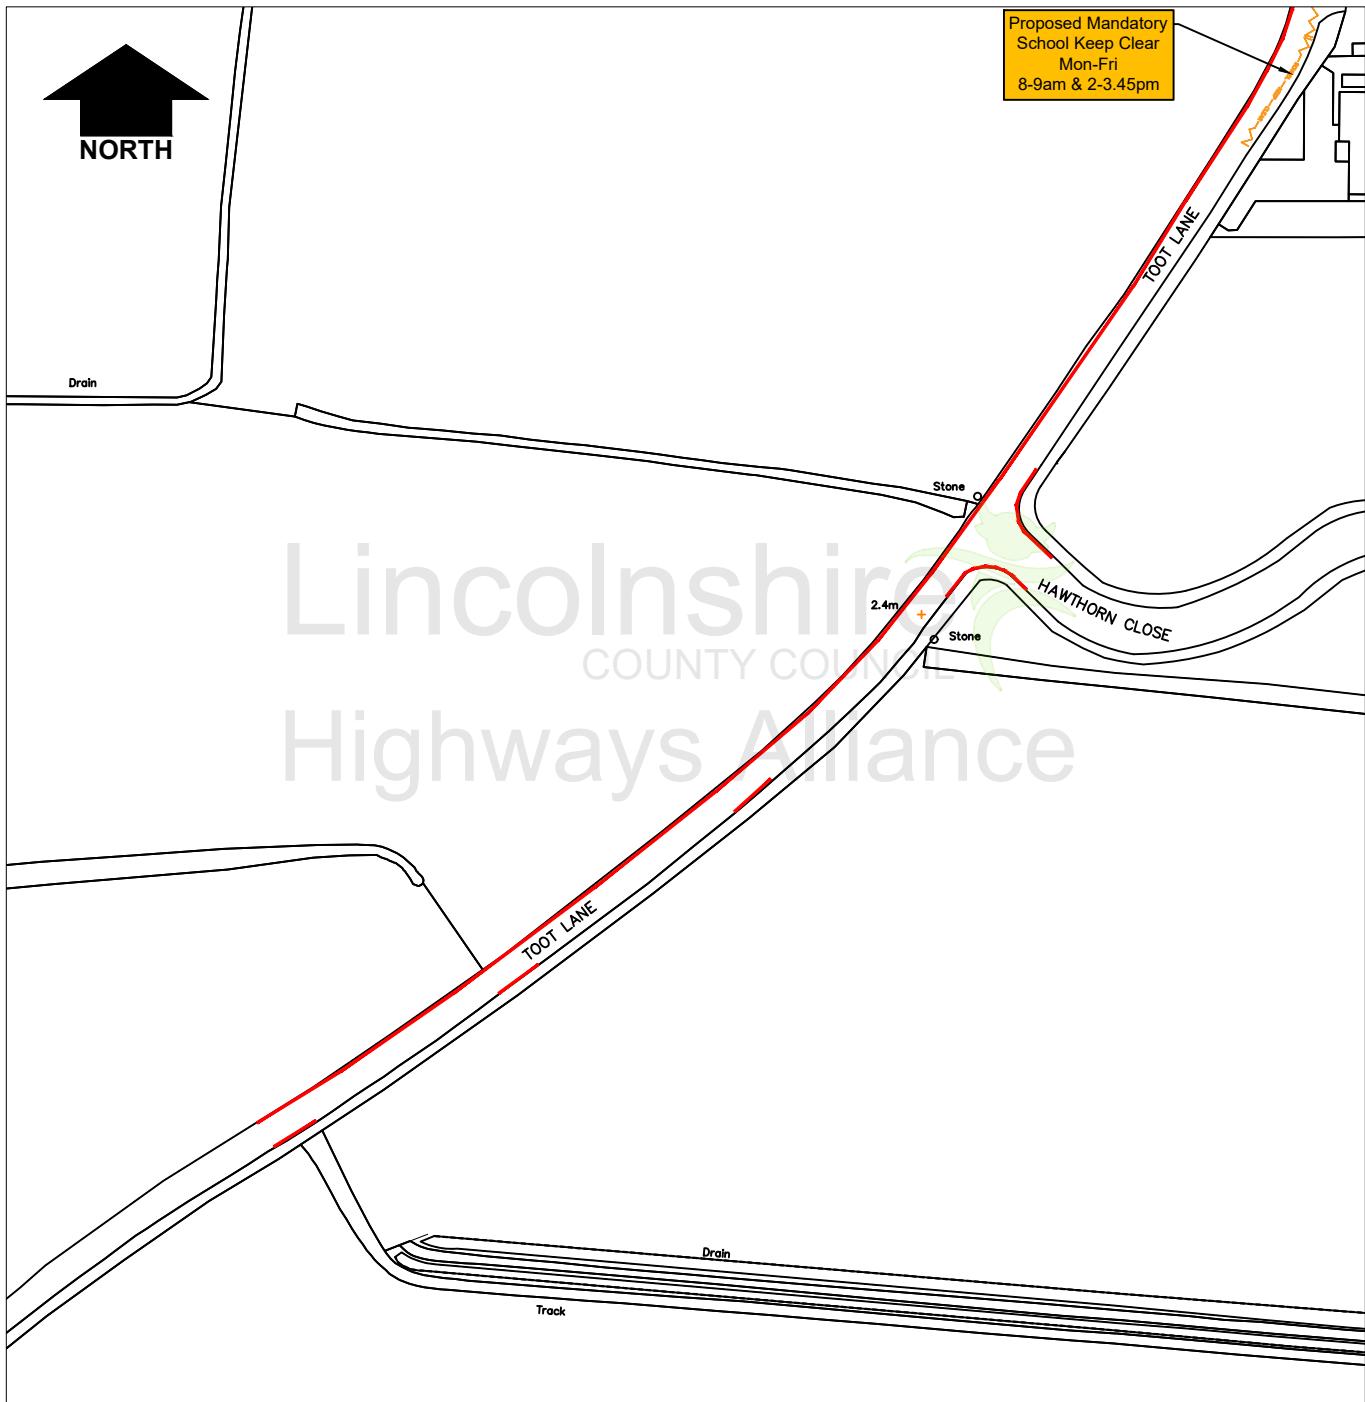

Key

— Proposed No Waiting at Any Time

Lincolnshire
COUNTY COUNCIL
Highways Alliance

Lancaster House
36 Orchard Street
Lincoln
LN1 1XX

Rev.	Description	Drawn	Ch'kd	Auth	Date
Project	Boston, Toot Lane	RG		Date	March 2025
				Date	
Status	Project No.	Auth		Traced	
	256				
Drawing Title	Proposed Waiting Restrictions - Plan 3				Scale
Drawing No.	RG/256/004				0