

# **PUBLIC NOTICE**

## **LINCOLNSHIRE COUNTY COUNCIL BUS STOP CLEARWAY (SPALDING – PINCHBECK ROAD)**

Notice is hereby given that Lincolnshire County Council propose to introduce a bus stop clearway as defined in the Traffic Signs Regulations and General Directions 2016 which will introduce the following restriction:

### **NO STOPPING EXCEPT LOCAL BUSES 7AM TO 10PM EACH DAY**

The bus stop clearway replaces the existing bus stop markings and will conform to the Regulations.


The clearway will ensure unrestricted access for scheduled bus services by prohibiting the stopping, waiting and loading of any vehicle except a bus.

The approximate length of road covered by the proposal is shown on the plan below.

Comments must be made in writing to Chief Executive - Lincolnshire County Council, Lancaster House, 36 Orchard Street, Lincoln, LN1 1XX or Email: [TRO@lincolnshire.gov.uk](mailto:TRO@lincolnshire.gov.uk) (For the attention of: Tina Featherstone, Traffic Orders Section) by **24 October 2025**.

**Chief Executive, Lincolnshire County Council**



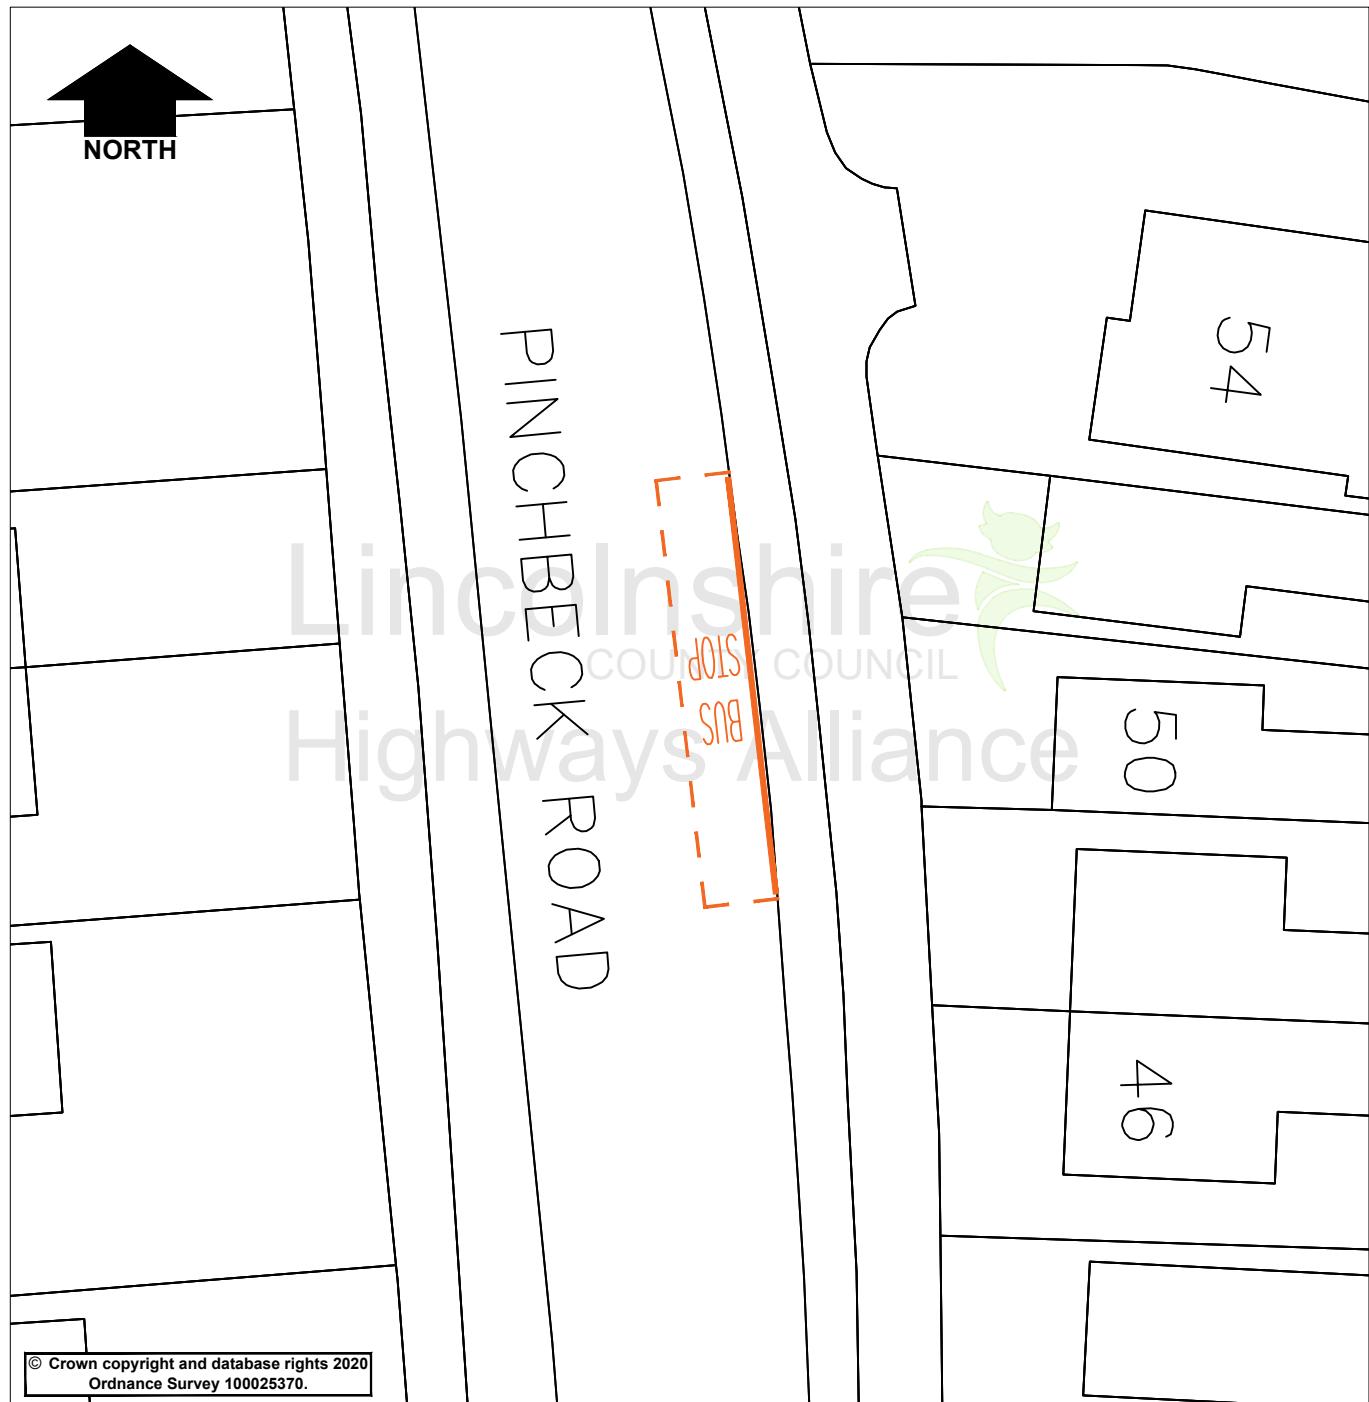

Existing Bus Stop to become a Bus Stop Clearway  
to be in operation 7am to 10pm each day

**Lincolnshire**  
COUNTY COUNCIL  
**Highways Alliance**

Lancaster House  
36 Orchard Street  
Lincoln  
LN1 1XX

Rev.	Description	Drawn	Ch'kd	Auth	Date
Project	Spalding Pinchbeck Road	Drawn TF		Date Sept 25	
Status	Project No.	Ch'kd		Date	
Drawing Title			Auth	Traced	
Proposed Bus Stop Clearway			Scale	NTS	
Drawing No.			Rev.	0	
TF/405/001					