



**DOMESTIC VEHICLE CROSSING**

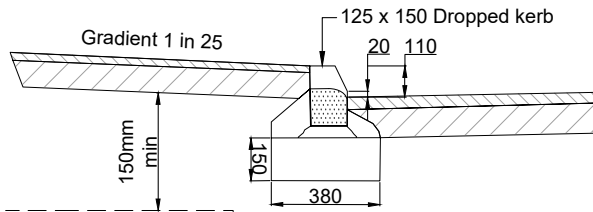

Section A - A

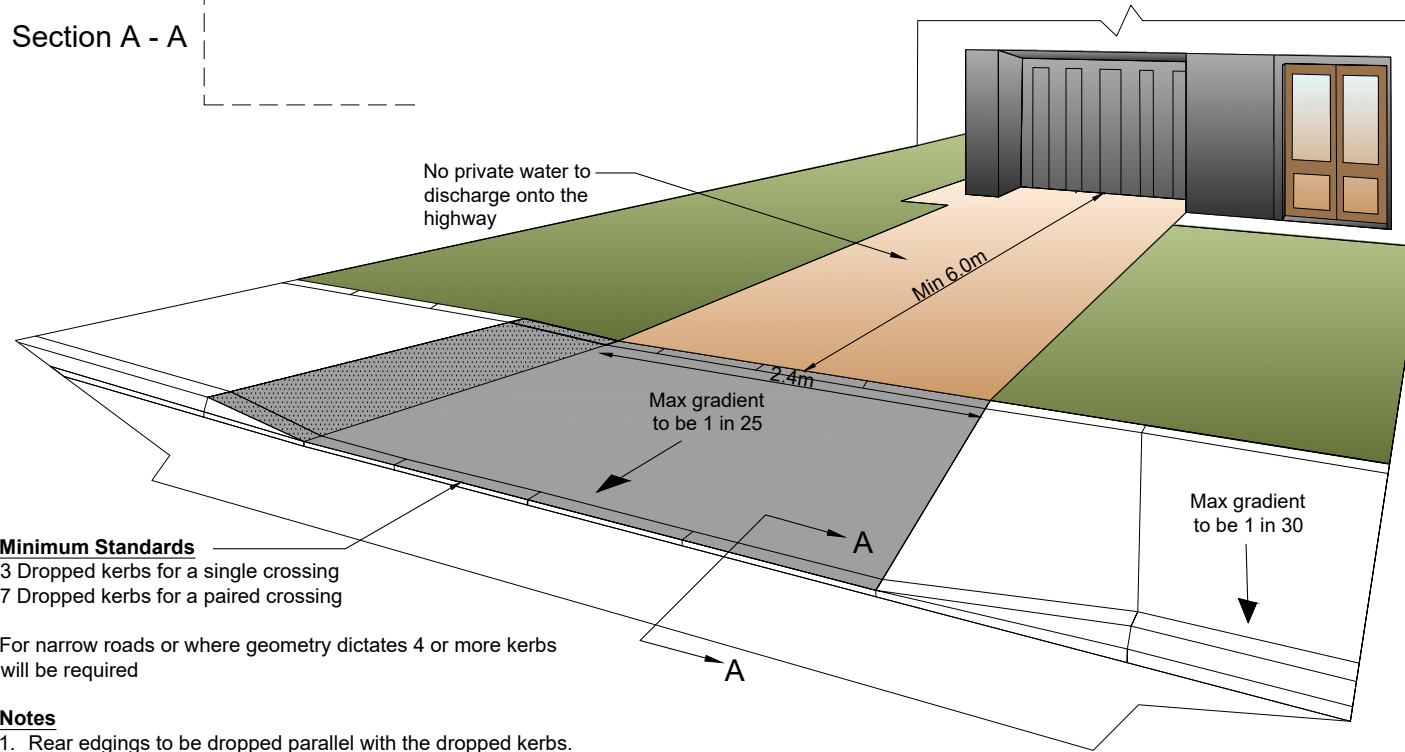

**Minimum Standards**

- 3 Dropped kerbs for a single crossing
- 7 Dropped kerbs for a paired crossing

For narrow roads or where geometry dictates 4 or more kerbs will be required

**Notes**

1. Rear edgings to be dropped parallel with the dropped kerbs.
2. 125mm x 150mm BN precast concrete kerbs should be installed for the full width of the private access.

Rev:	Date:	Description:	Approved by:
AMENDMENT DETAILS			



Checked by:	--	Approved by:	--
-------------	----	--------------	----

DRAFT

-/-/-

Domestic Vehicle Crossing

This is a typical detail and may require conversion to a full scheme specific drawing.

NOT TO SCALE  
(all units in millimetres)

**Disclaimer :** Before making use of this detail, any designer or third party must ensure that it satisfies all requirements of the scheme to which it is being applied. Lincolnshire County Council accept no responsibility for third party use of this Standard Detail.

**SD/5/146**  
Standard Detail Number

Revision Number