


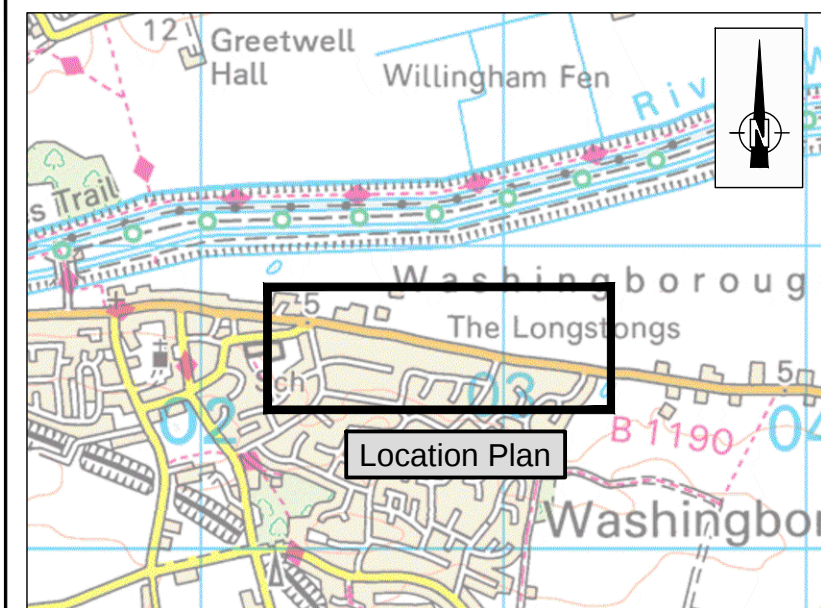

Key

 Area of proposed Section 58 Restriction

Published

FOR THIRD PARTY USE THIS DRAWING SHALL BE DEEMED CURRENT ONLY AT THE DATE OF APPROVAL - PLEASE CHECK FOR AMENDMENTS BEFORE USE

[illegible]

C01	15/07/25	First Revision	SF	SF	TM	TM
-----	----------	----------------	----	----	----	----


Revision	Date	Description
Amendment Details		

Drawn by S.Foster Date 18/07/25	Checked by S.Foster Date 18/07/25	Approved by T.May Date 18/07/25
Road No B1190		Site Ref
Parish Washingborough		SCN No
Scale 1:500 (Do not scale from this drawing)	Original Size A1	Structure No

B1190 Washingborough SRS Package
Site 2 - Fen Road
Section 58 Plan

Drawing Reference Number
1097-LCC-SRS-NK-02-DR-RDS-09000

Purpose	Revision	Suitability
Published	C01	A4

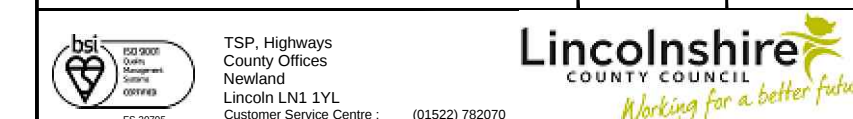

LINCOLNSHIRE COUNTY COUNCIL - Reproduced from Ordnance Survey material with the permission of Ordnance Survey on behalf of the Controller of Her Majesty's Stationery Office © Crown copyright. Unauthorised reproduction infringes Crown copyright and may lead to prosecution or civil proceedings. OS Licence AC0000850004