

**LINCOLNSHIRE COUNTY COUNCIL  
(HELPRINGHAM – VARIOUS ROADS)  
(PROHIBITION OF WAITING) AMENDMENT ORDER 20**

**STATEMENT OF REASONS**

- Following feedback from the recent consultations on waiting restrictions at the Station Road/High Street/High Gate junction, it has been decided to add a small extension to the proposal.
  
- Therefore, it is proposed to prohibit waiting as set out on the revised plans to the Order.
  
- The Chief Constable, Helpringham Parish Council and North Kesteven District Council have been consulted, along with other local groups/companies.

# **PUBLIC NOTICE**

## **LINCOLNSHIRE COUNTY COUNCIL (HELPRINGHAM – VARIOUS ROADS) (PROHIBITION OF WAITING) AMENDMENT ORDER 20**

NOTICE IS HEREBY GIVEN that the Lincolnshire County Council propose to make an Order under their powers contained in the Road Traffic Regulation Act 1984. Following feedback from recent consultations a small extension to the proposal to prohibit waiting at the junction of Station Road/High Street/High Gate, Helpringham has been made.


Exemptions are included which will permit waiting for disabled persons' vehicles and for the purpose of picking up or setting down passengers, loading or unloading of goods, the maintenance of the roads, and works in connection with the supply of gas, electricity, water and telecommunications apparatus.

A copy of the plan showing the lengths of road concerned along with a Statement of Reasons for proposing to make the Order may be inspected on our website: [www.lincolnshire.gov.uk/trafficorders](http://www.lincolnshire.gov.uk/trafficorders)

If you are unable to view our website the documents can be supplied to you by contacting us using the contact details below or calling our Customer Service Centre on 01522 782070 during office hours.


You may also be able to view these documents at the offices of North Kesteven District Council, during normal office hours.

Objections or representations to the proposals, together with the grounds on which they are made, must be made in writing to Chief Executive - Lincolnshire County Council, Lancaster House, 36 Orchard Street, Lincoln, LN1 1XX or Email: [TRO@lincolnshire.gov.uk](mailto:TRO@lincolnshire.gov.uk) (For the attention of: Mrs T Featherstone, Traffic Orders Section) by **14 November 2025**.

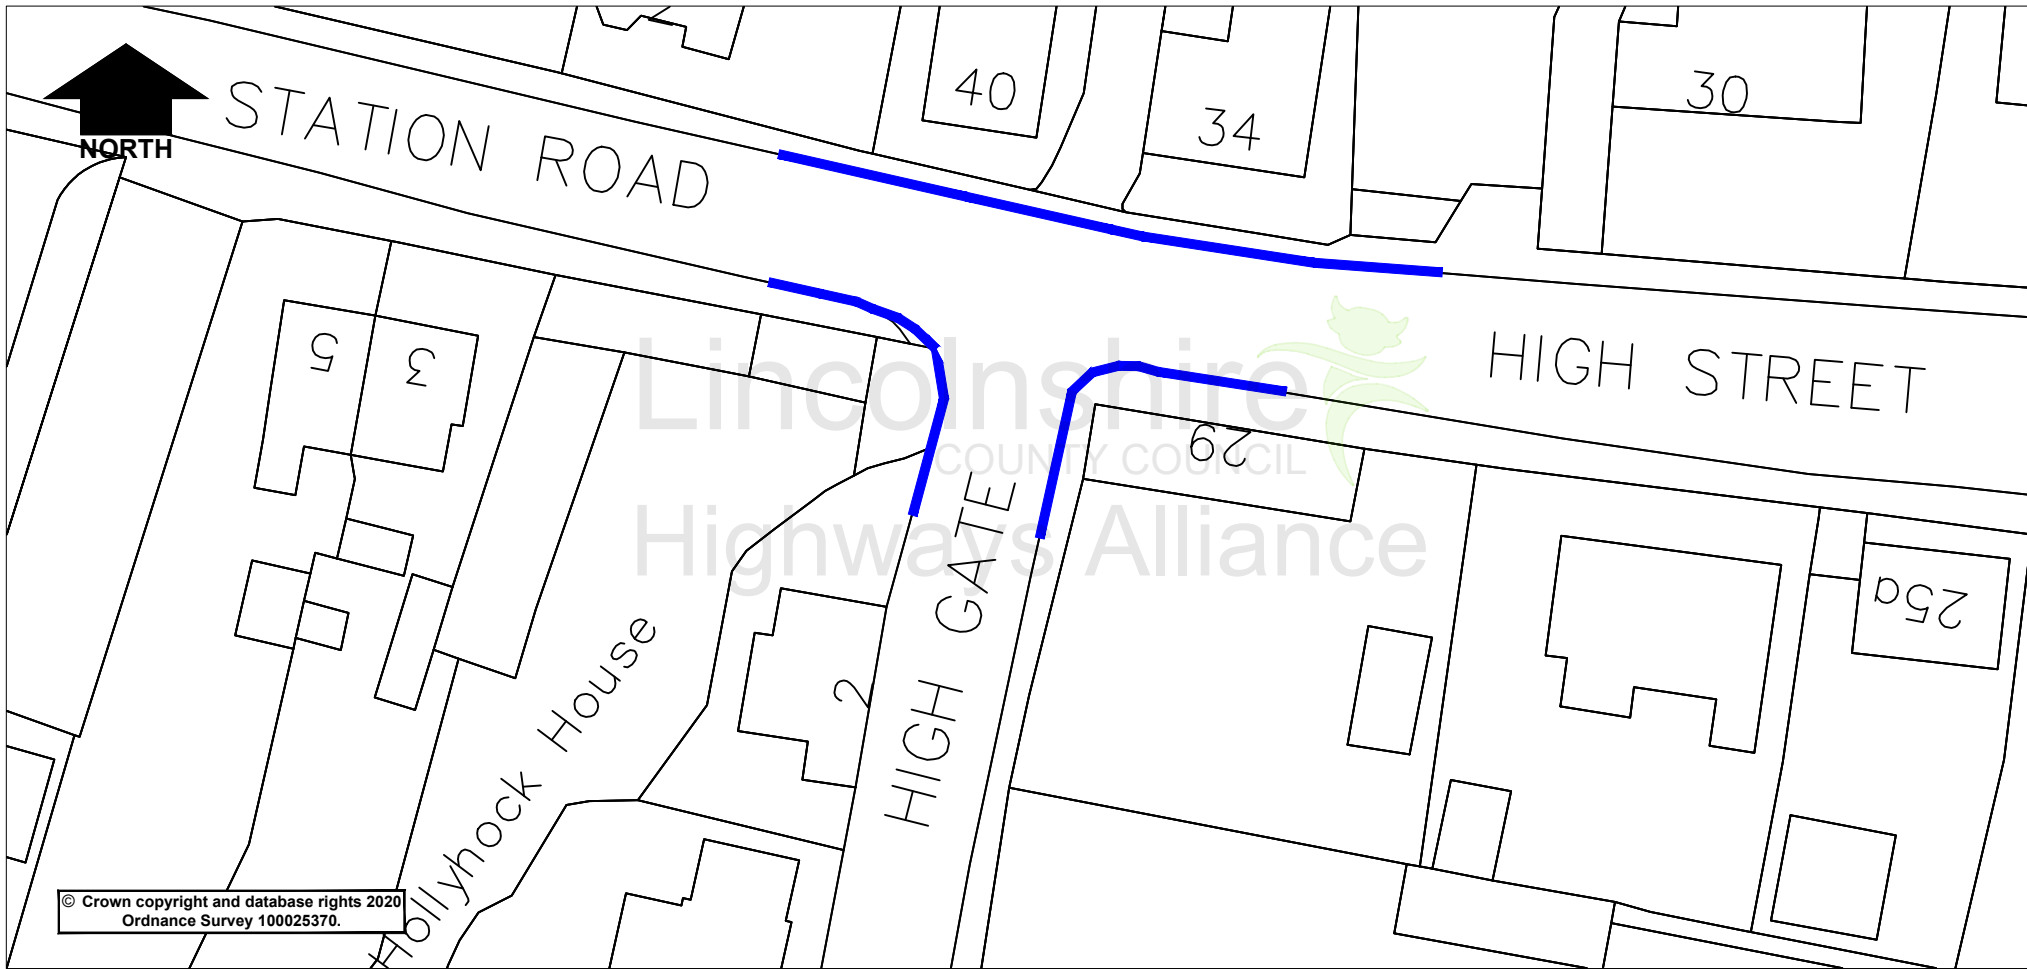

© Crown copyright and database rights 2020  
Ordnance Survey 100025370.

**KEY**

 Proposed No Waiting at Any Time

**Lincolnshire**  
COUNTY COUNCIL  
**Highways Alliance**  
Lancaster House, 36 Orchard Street, Lincoln, LN1 1YZ

Project		Helpringham - Various Roads			Project	Drawn	Ch'kd	Auth	Date
Status	Project No.				Drawn	TF	Date	July 25	
Drawing Title		Proposed No Waiting at Any Time			Ch'kd		Date		
Drawing No.		TF/304/002			Auth		Traced		
					Rev.	0	Scale	NTS	

Sep 11 2025 - 11:57am G:\common\Traffic Regulation Orders\Schemes Master Folder DO NOT CHANGE 23-24\001-1000\Waiting Restrictions\304 - High Gate, Helpringham\CAD\CAD.dwg