

LINCOLNSHIRE COUNTY COUNCIL
(BOSTON – VARIOUS ROADS)
(PROHIBITION OF WAITING) AMENDMENT ORDER 20

STATEMENT OF REASONS

- Lincolnshire County Council recently consulted on waiting restrictions on West Marsh Industrial Estate.
- Following feedback, it has been agreed to extend the proposal on Plover Close to ensure all accesses are fully accessible.
- Therefore, it is proposed to prohibit waiting as set out on the plans to the Order.
- The Chief Constable and Boston Borough Council have been consulted, along with other local groups/companies.

PUBLIC NOTICE

LINCOLNSHIRE COUNTY COUNCIL (BOSTON – VARIOUS ROADS) (PROHIBITION OF WAITING) AMENDMENT ORDER 20

NOTICE IS HEREBY GIVEN that the Lincolnshire County Council propose to make an Order under their powers contained in the Road Traffic Regulation Act 1984. Following feedback from recent consultations, the proposal will be extended on Plover Close.


Exemptions are included which will permit waiting for disabled persons' vehicles and for the purpose of picking up or setting down passengers, loading or unloading of goods, the maintenance of the roads, and works in connection with the supply of gas, electricity, water and telecommunications apparatus.

A copy of the plan showing the lengths of road concerned along with a Statement of Reasons for proposing to make the Order may be inspected on our website: www.lincolnshire.gov.uk/trafficorders

If you are unable to view our website the documents can be supplied to you by contacting us using the contact details below or calling our Customer Service Centre on 01522 782070 during office hours.

You may also be able to view these documents at the offices of Boston Borough Council, during normal office hours.

Objections or representations to the proposals, together with the grounds on which they are made, must be made in writing to Chief Executive - Lincolnshire County Council, Lancaster House, 36 Orchard Street, Lincoln, LN1 1XX or Email: TRO@lincolnshire.gov.uk (For the attention of: Mrs T Featherstone, Traffic Orders Section) by **14 November 2025**.

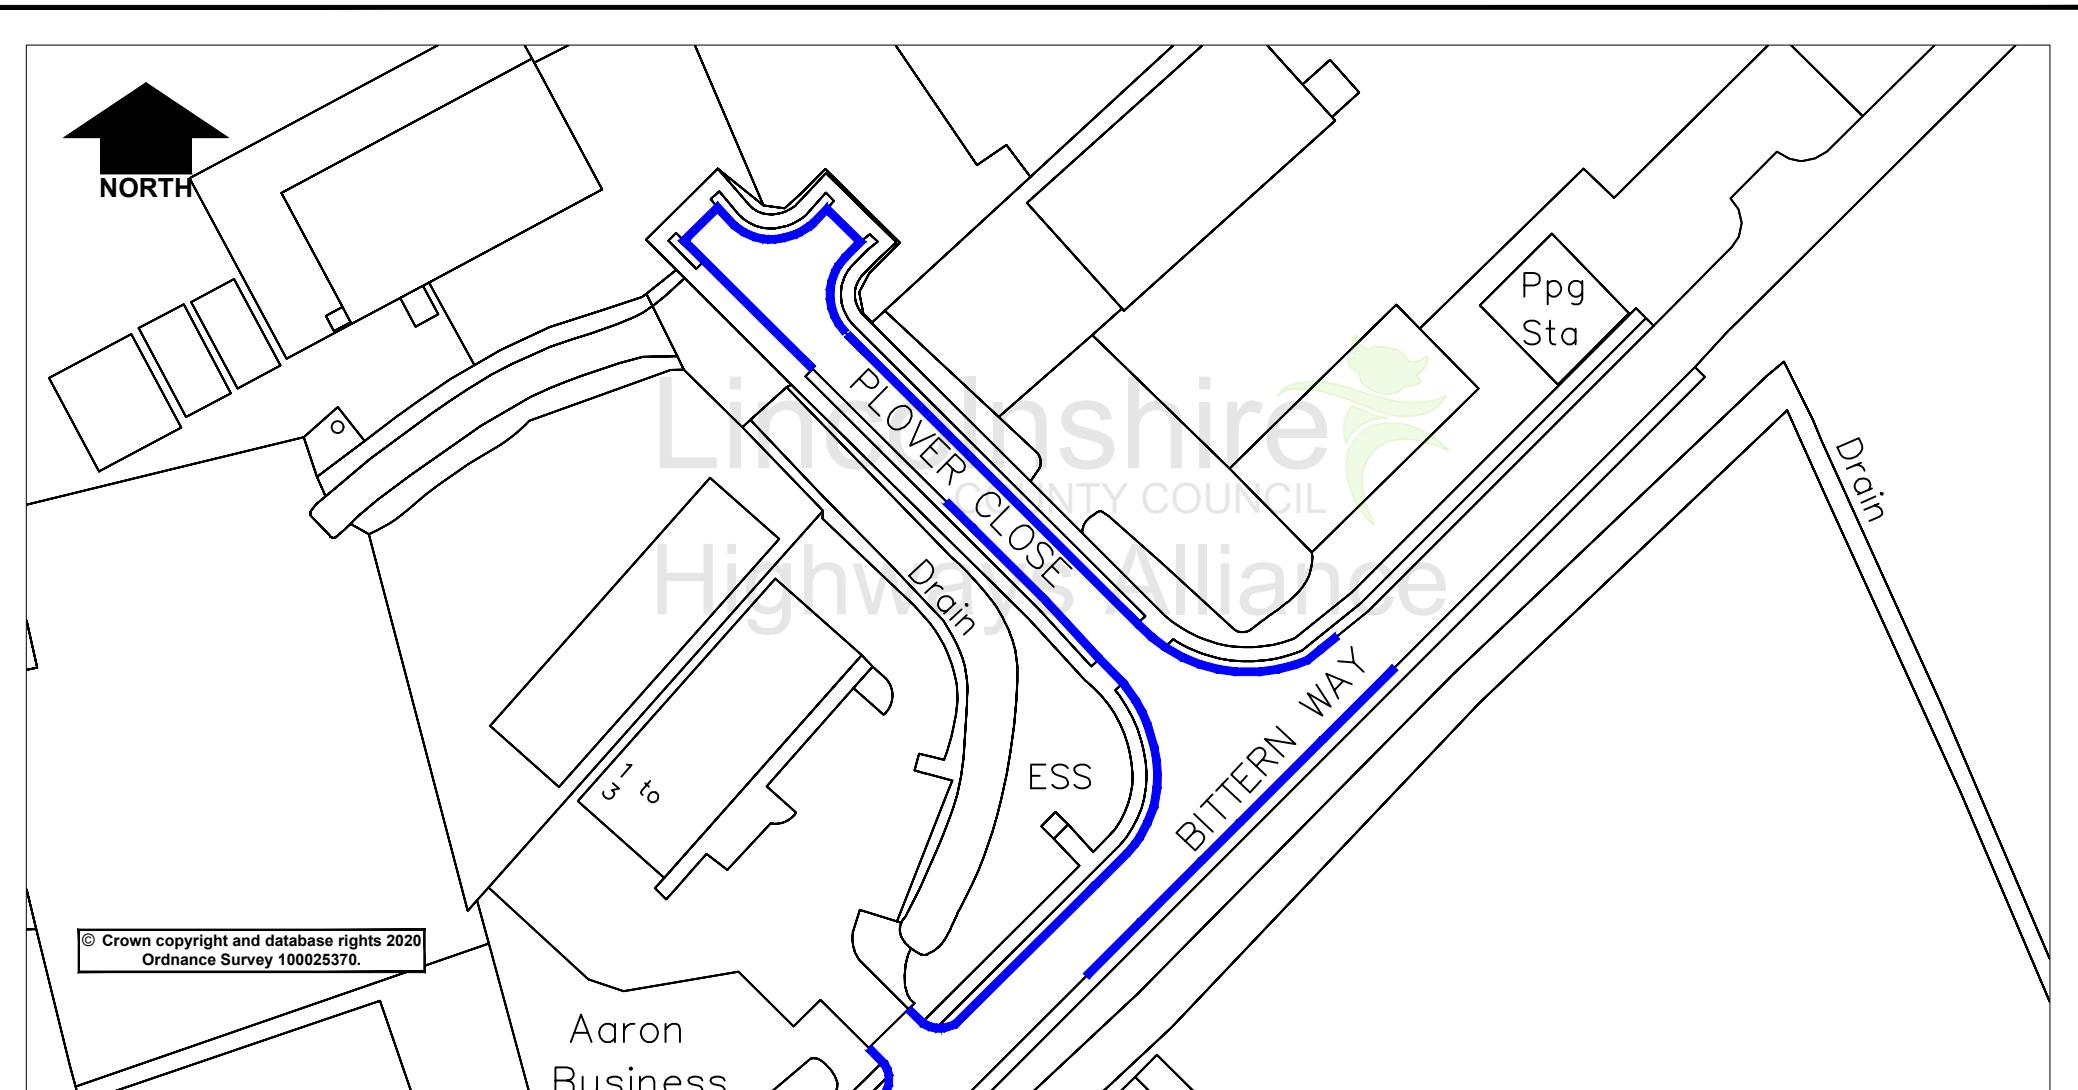

KEY

Proposed No Waiting at Any Time



Boston - Various Roads

Project	Project	Drawn	Date
		TF	July 25
Status	Project No.	Ch'kd	Date
Drawing Title	Auth	Traced	
Proposed No Waiting at Any Time			
Drawing No.	Rev.	Scale	NTS
TF/371/002	0		NTS