

PUBLIC NOTICE

LINCOLNSHIRE COUNTY COUNCIL BUS STOP CLEARWAY (GAINSBOROUGH – PARK SPRINGS ROAD)

Notice is hereby given that Lincolnshire County Council propose to introduce a bus stop clearway as defined in the Traffic Signs Regulations and General Directions 2016 which will introduce the following restriction:

NO STOPPING EXCEPT LOCAL BUSES 7am – 7pm Monday to Saturday


The bus stop clearway replaces the existing bus stop markings and will conform to the Regulations.

The clearway will ensure unrestricted access for scheduled bus services by prohibiting the stopping, waiting and loading of any vehicle except a bus.

The approximate length of road covered by the proposal is shown on the plan below.

Comments must be made in writing to Chief Executive - Lincolnshire County Council, Lancaster House, 36 Orchard Street, Lincoln, LN1 1XX or Email: TRO@lincolnshire.gov.uk (For the attention of: N Brumby, Traffic Orders Section) by **5th December 2025**

Chief Executive, Lincolnshire County Council

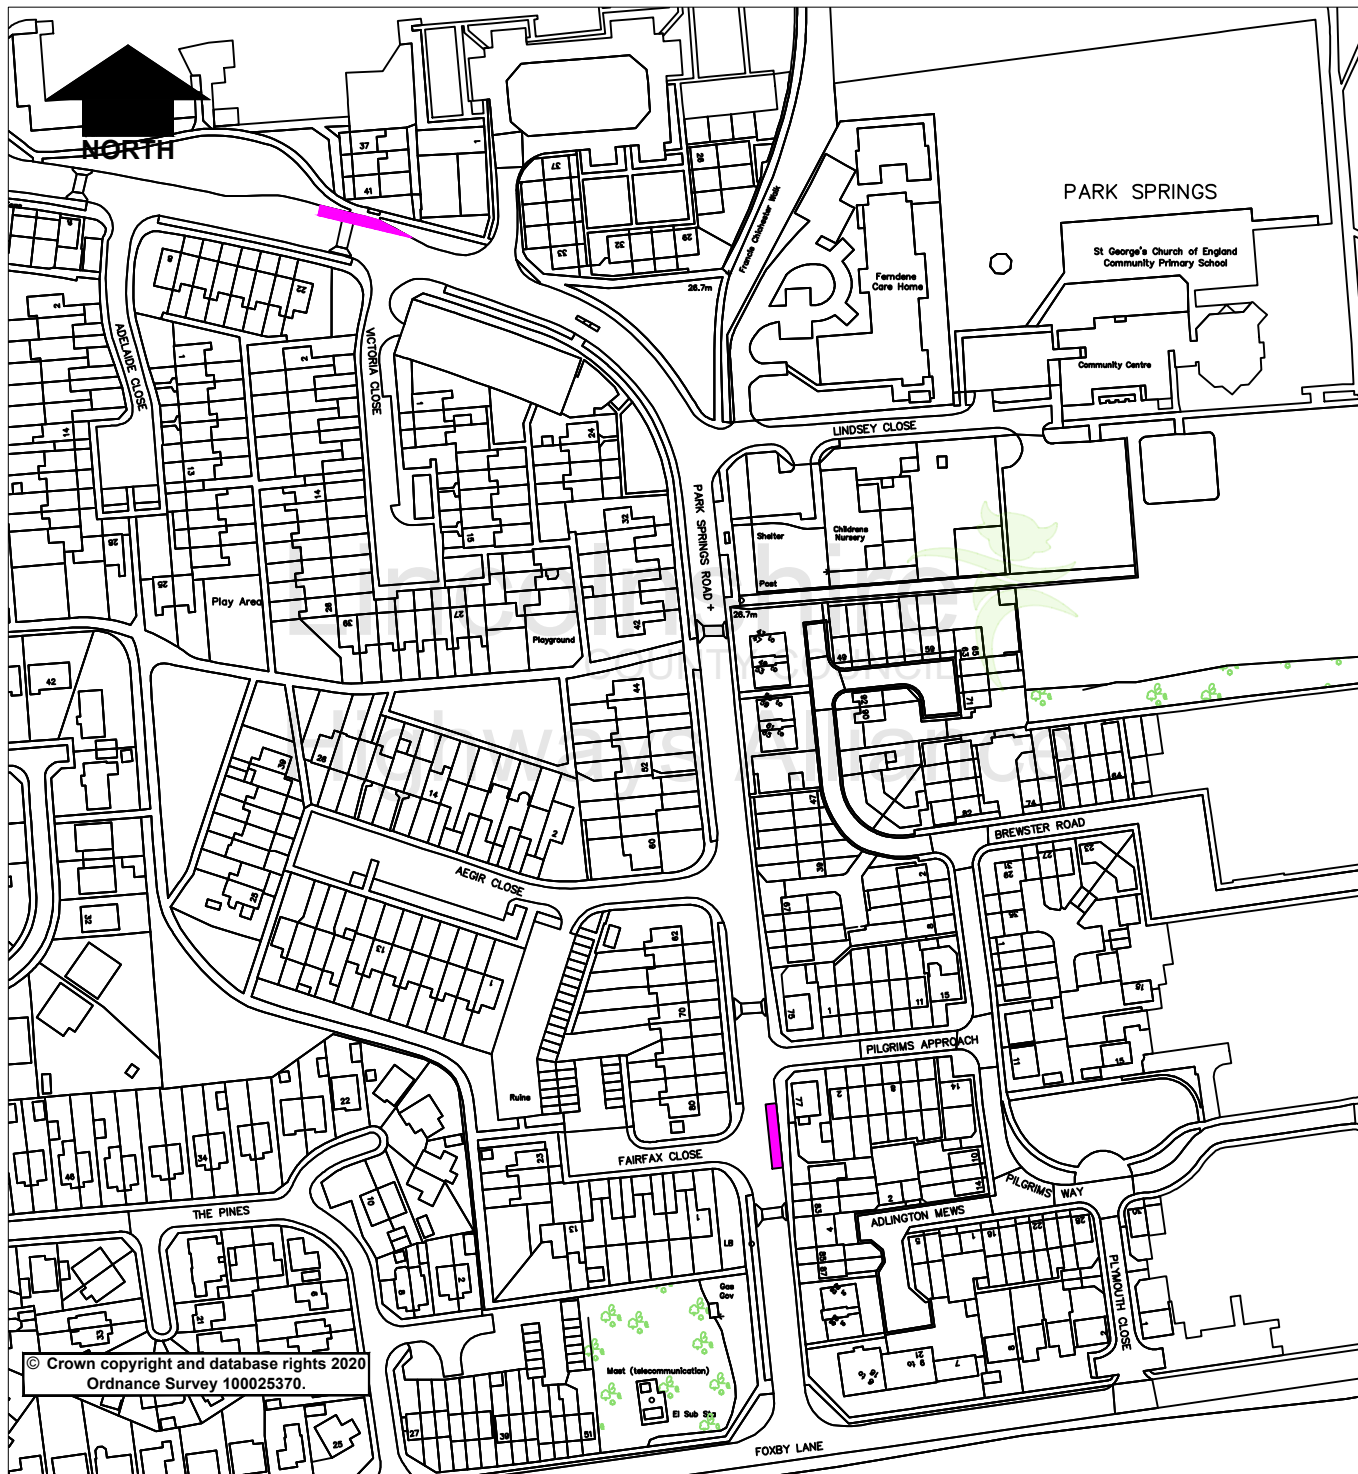


Proposed Bus Stop Clearways

Lincolnshire
COUNTY COUNCIL
Highways Alliance

Lancaster House
36 Orchard Street
Lincoln
LN1 1XX

Rev.	Description	Drawn	Ch'kd	Auth	Date
	Project	Drawn			Date
	Park Springs Road, Gainsborough	NB			Oct 25
	Status	Ch'kd			Date
	Project No.	Auth			Traced
	439				
	Drawing Title				Scale
	Overview Plan - Proposed Bus Stop Clearways				NTS
	Drawing No.				Rev.
	NB/439/001				0

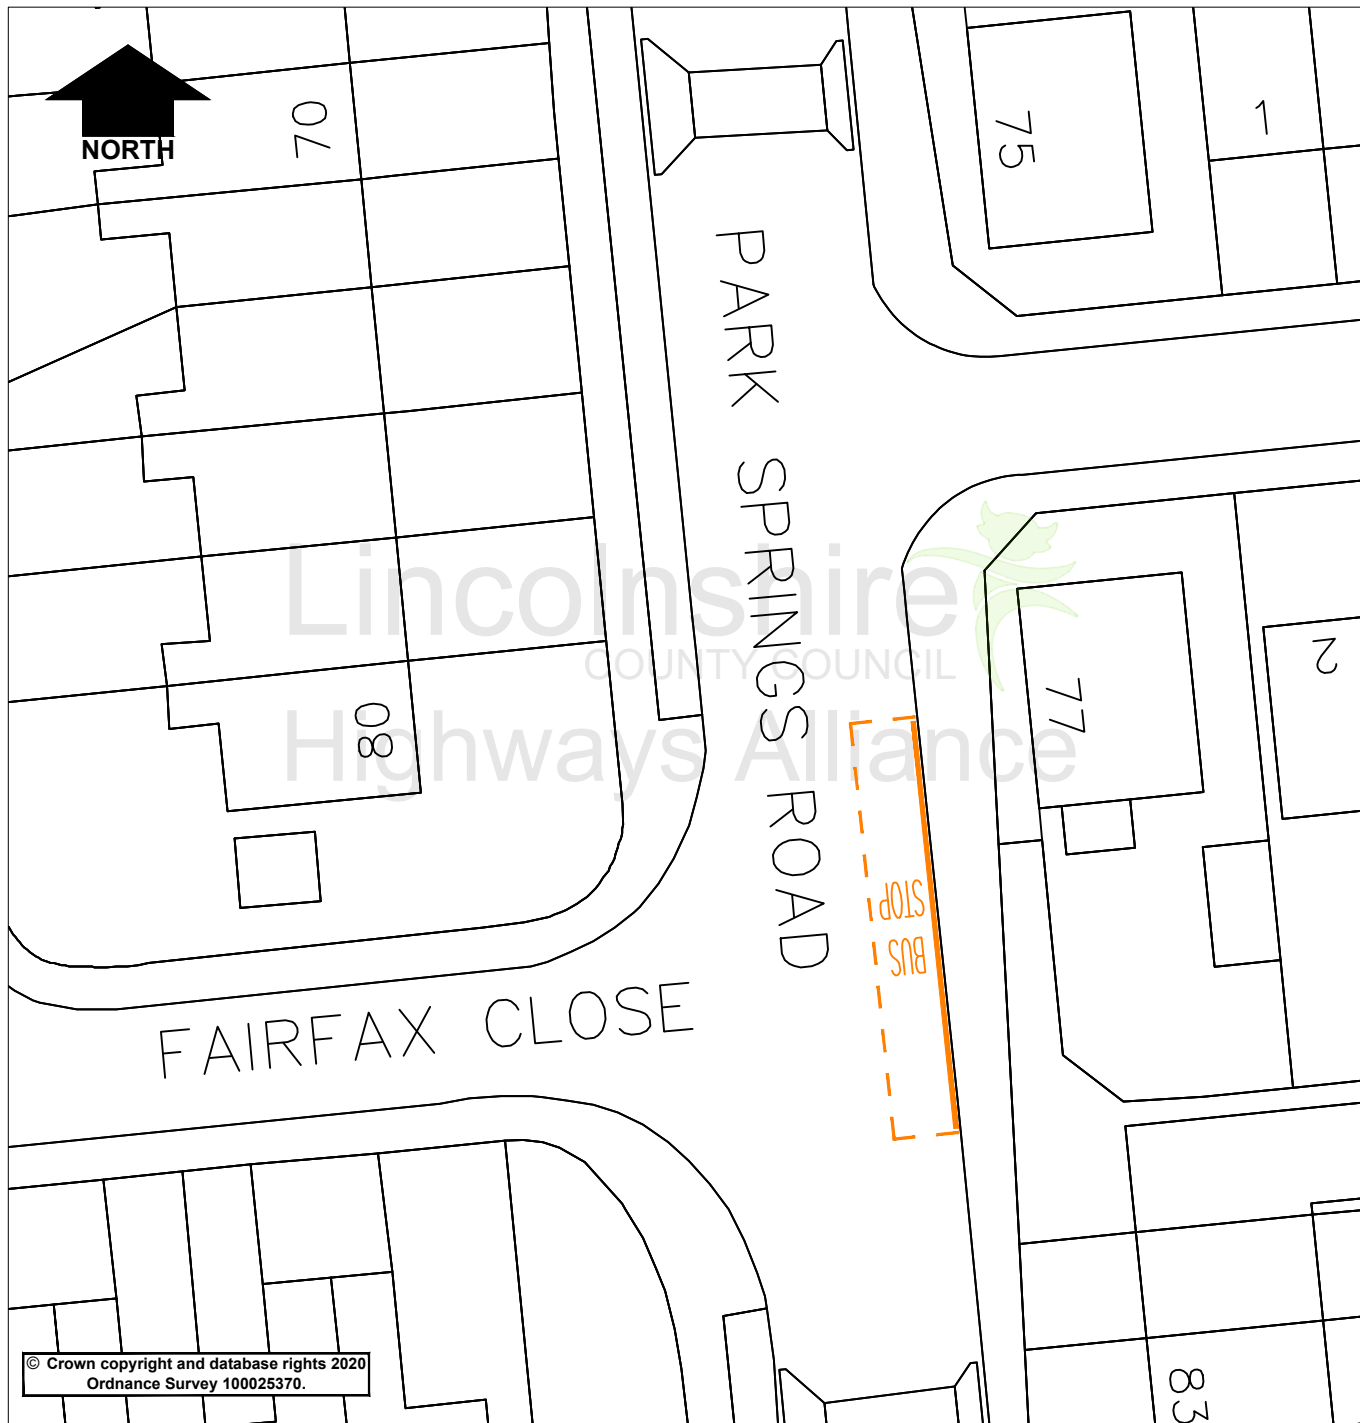

© Crown copyright and database rights 2020
Ordnance Survey 100025370.

Lincolnshire
COUNTY COUNCIL
Highways Alliance

Lancaster House
36 Orchard Street
Lincoln
LN1 1XX

Rev.	Description	Drawn	Ch'kd	Auth	Date
		Drawn			Date
		NB		Oct 25	
		Ch'kd			Date
Status	Project No.	Auth		Traced	
	439A				
Drawing Title	Proposed Bus Stop Clearways			Scale	NTS
Drawing No.	NB/439A/001			Rev.	0



37

41

PARK SPRINGS ROAD

BUS STOP

Lincolnshire
COUNTY COUNCIL
Highways Alliance

VICTORIA CLOSE

22

© Crown copyright and database rights 2020
Ordnance Survey 100025370.

Proposed Bus Stop Clearway

Lincolnshire
COUNTY COUNCIL
Highways Alliance

Lancaster House
36 Orchard Street
Lincoln
LN1 1XX

Rev.	Description	Drawn	Ch'kd	Auth	Date
Project		Drawn	Date		
Park Springs Road, Gainsborough		NB	Oct 25		
Status		Ch'kd	Date		
Project No.		Auth	Traced		
Drawing Title		Scale			
Proposed Bus Stop Clearways		NTS			
Drawing No.		Rev.			
NB/439B/001		0			