

PUBLIC NOTICE


LINCOLNSHIRE COUNTY COUNCIL ROAD TRAFFIC REGULATION ACT 1984 PUFFIN CROSSING (TATTERSHALL – HIGH STREET)

NOTICE IS HEREBY GIVEN that the Lincolnshire County Council propose to make an Order under their powers contained in the Road Traffic Regulation Act 1984 to introduce a puffin crossing on High Street Tattershall in the vicinity of Barnes Wallis Academy.

A copy of the plan showing the lengths of road concerned may be inspected on our website: www.lincolnshire.gov.uk/trafficorders

If you are unable to view our website the documents can be supplied to you by contacting us using the contact details below or calling our Customer Service Centre on 01522 782070 during office hours.

Objections to the proposals, together with the grounds on which they are made, must be made in writing to Chief Executive - Lincolnshire County Council, Lancaster House, 36 Orchard Street, Lincoln, LN1 1XX or Email: TRO@lincolnshire.gov.uk (For the attention of: Mrs A McMorrow, Traffic Orders Section) by **12th December 2025**

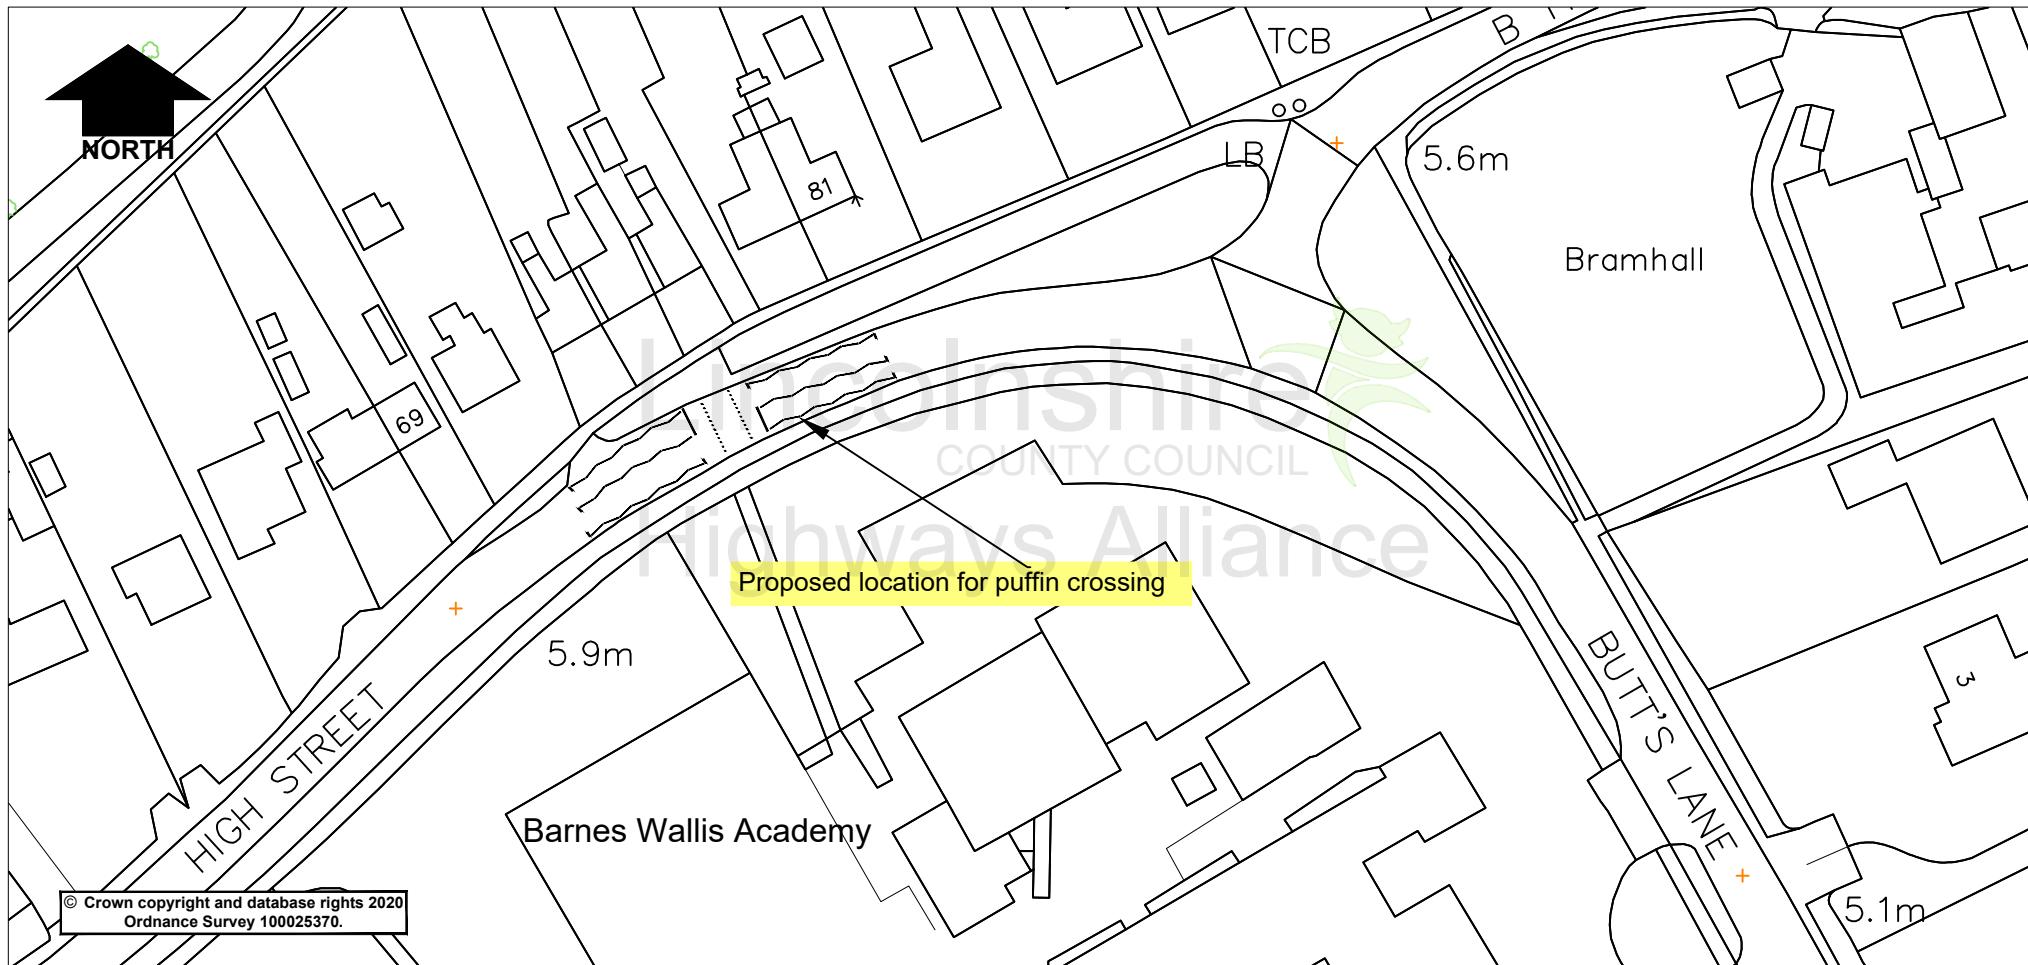

Project		Project	
Status	Project No.	Drawn	Date
	3050	AM	08/25
Drawing Title	Proposed Puffin Crossing	Ch'kd	Date
Drawing No.	H/AM/3050/001	Auth	Traced
		Rev.	Scale
		0	NTS @A4