

PUBLIC NOTICE


LINCOLNSHIRE COUNTY COUNCIL ROAD TRAFFIC REGULATION ACT 1984 PUFFIN CROSSING (TATTERSHALL – HIGH STREET)

NOTICE IS HEREBY GIVEN that the Lincolnshire County Council propose to make an Order under their powers contained in the Road Traffic Regulation Act 1984 to introduce a puffin crossing on High Street, Tattershall in the vicinity of Barnes Wallis Academy.

A copy of the plan showing the lengths of road concerned may be inspected on our website: www.lincolnshire.gov.uk/trafficorders

If you are unable to view our website the documents can be supplied to you by contacting us using the contact details below or calling our Customer Service Centre on 01522 782070 during office hours.

Objections to the proposals, together with the grounds on which they are made, must be made in writing to Chief Executive - Lincolnshire County Council, Lancaster House, 36 Orchard Street, Lincoln, LN1 1XX or Email: TRO@lincolnshire.gov.uk (For the attention of: Miss R Greaves, Traffic Orders Section) by **18th February 2026**

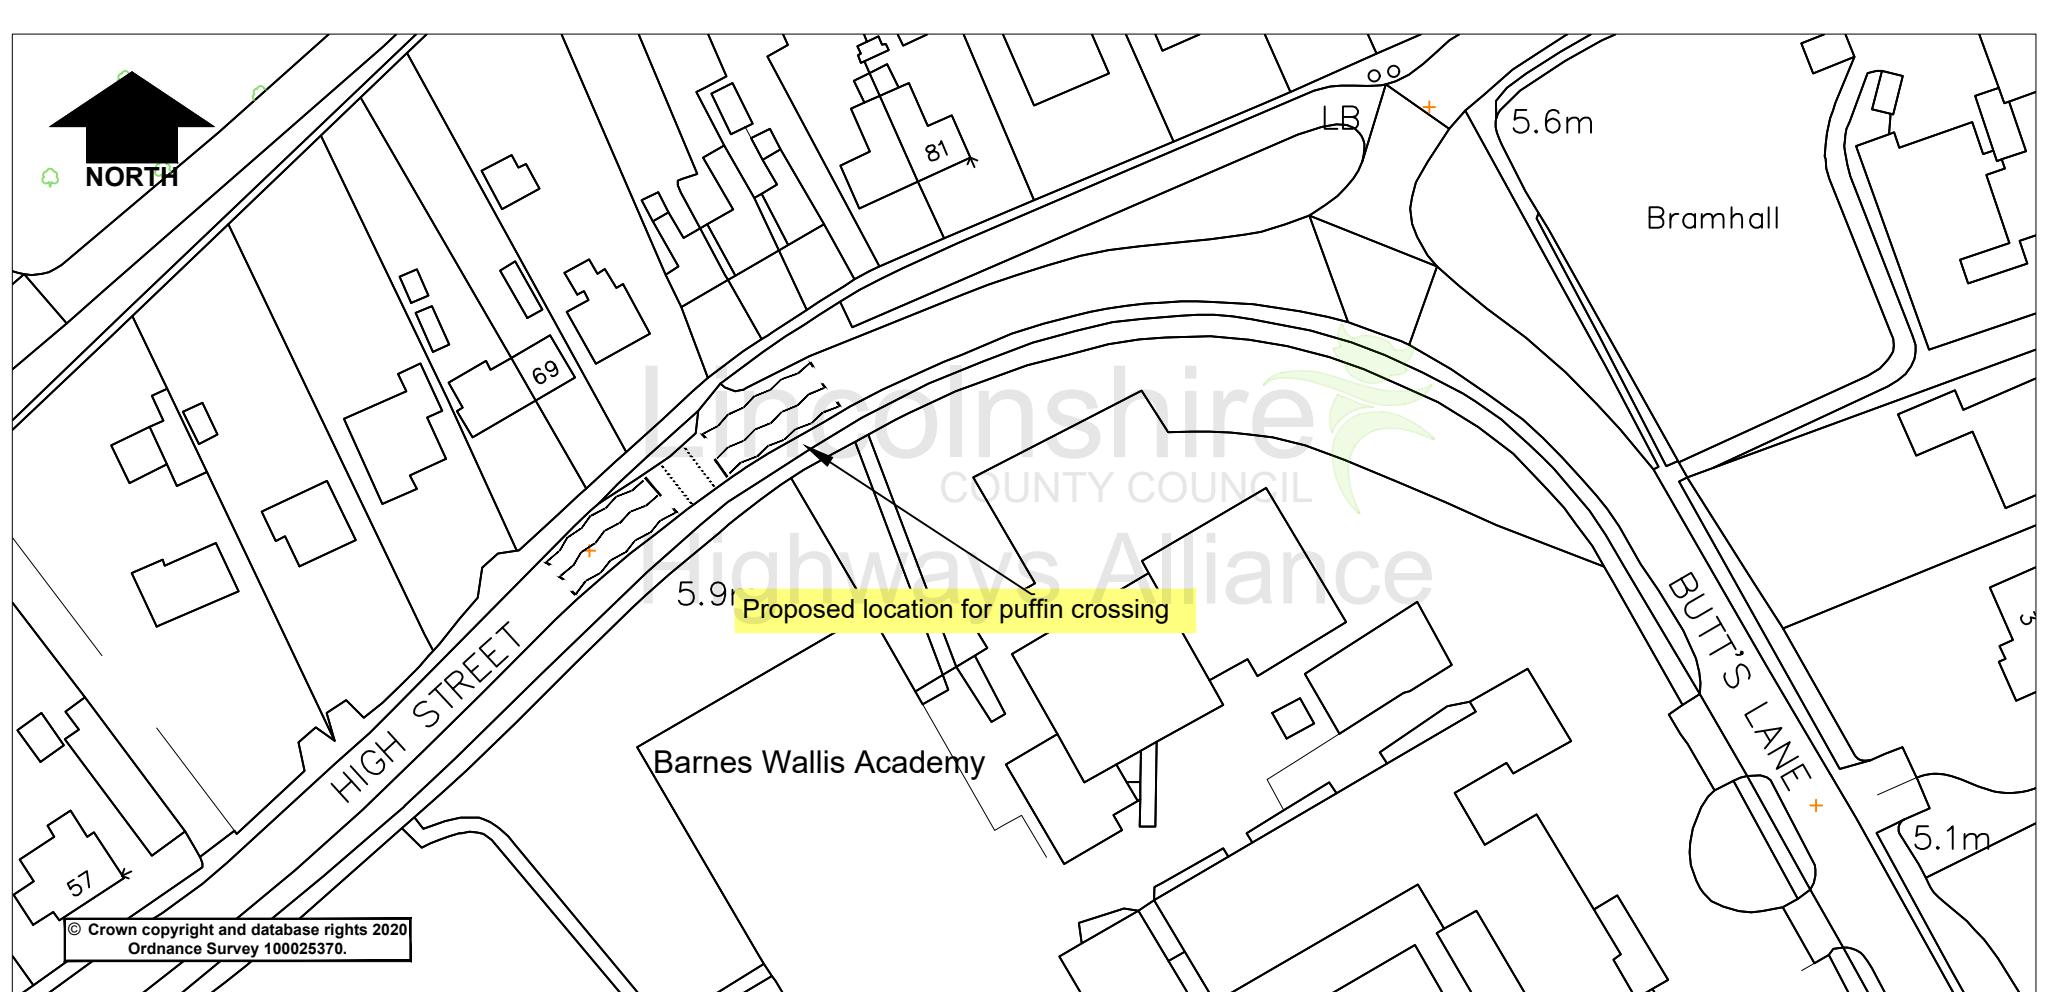

Project	Rev.	Description	Drawn	Ch'kd	Auth	Date
Tattershall - High Street	Project		Drawn	AM		Jan 2026
Status	Project No.	3050	Ch'kd			Date
Drawing Title	Proposed Puffin Crossing		Auth		Traced	
Drawing No.	H/AM/3050/002	Rev.	0	Scale	NTS @A4	