

**ROAD TRAFFIC REGULATION ACT 1984**

**LINCOLNSHIRE COUNTY COUNCIL**

**(WOODHALL SPA – WITHAM ROAD)**

**(PROHIBITION OF WAITING) REVOCATION ORDER 20**

THE LINCOLNSHIRE COUNTY COUNCIL in exercise of its powers under Sections 1, 2(1) and (2), 3, 4, 5, 32, 35, 45, 46, 49, 53, 124 and Part IV of Schedule 9 of the Road Traffic Regulation Act 1984 (the Act of 1984) as amended and the Traffic Management Act 2004 (the Act of 2004) and of all other enabling powers, and after consultation with the Chief Officer of Police in accordance with Part III of Schedule 9 to the Act of 1984, hereby makes the following Order.

1. This Order shall come into operation on \_\_\_\_\_ 20\_\_ and may be cited as the Lincolnshire County Council (Woodhall Spa – Witham Road) (Prohibition of Waiting) Revocation Order 20\_\_
2. The Lincolnshire County Council (Prohibition and Restriction of Waiting and Loading and Parking Places) (Civil Enforcement and Consolidation) Order 2012 Plans including the key (the 'Plans') are incorporated into this Order.
3. Plan ? of the Lincolnshire County Council (Prohibition and Restriction of Waiting and Loading and Parking Places) (Civil Enforcement and Consolidation) Order 2012 shall be amended.
4. Any restriction or requirement made or having effect as if made under the Act of 1984 or any other enactment is hereby revoked insofar as it relates to the length and sides of road specified in this Order.

5. The prohibition imposed by this Order shall be in addition to and not in derogation from any restriction or requirement imposed by any regulations made or having effect as if made under the Act of 1984 or by or under any other enactment.

THE COMMON SEAL of the LINCOLNSHIRE )

COUNTY COUNCIL was hereunto affixed )

in the presence of:- )

Authorised Officer

DRAFT

DATED -

LINCOLNSHIRE COUNTY COUNCIL  
(WOODHALL SPA – WITHAM ROAD)  
(PROHIBITION OF WAITING)  
REVOCATION ORDER 20

A Gutherson  
Director for Place  
Lincolnshire County Council  
County Offices  
Lincoln

**LINCOLNSHIRE COUNTY COUNCIL  
(WOODHALL SPA – WITHAM ROAD)  
(PROHIBITION OF WAITING) REVOCATION ORDER 20**

**STATEMENT OF REASONS**

- Lincolnshire County Council recently received a request to review the waiting restrictions at the above location.
- In order to provide more on-street parking for residents and users of the local amenities, a small section of 'No waiting at Any Time' will be removed to allow parking to take place.
- Therefore, it is proposed to prohibit waiting as set out on the plans to the Order.
- The Chief Constable, Woodhall Spa Parish Council and East Lindsey District Council have been consulted, along with other local groups/companies.

# **PUBLIC NOTICE**


## **LINCOLNSHIRE COUNTY COUNCIL (WOODHALL SPA – WITHAM ROAD) (PROHIBITION OF WAITING) REVOCATION ORDER 20**

NOTICE IS HEREBY GIVEN that the Lincolnshire County Council propose to make an Order under their powers contained in the Road Traffic Regulation Act 1984, the effect of which will be to revoke the waiting restriction opposite numbers 15 to 23 Witham Road, Woodhall Spa.

A copy of the plan showing the lengths of road concerned along with a Statement of Reasons for proposing to make the Order may be inspected on our website: [www.lincolnshire.gov.uk/trafficorders](http://www.lincolnshire.gov.uk/trafficorders)

If you are unable to view our website the documents can be supplied to you by contacting us using the contact details below or calling our Customer Service Centre on 01522 782070 during office hours.

Objections or representations to the proposals, together with the grounds on which they are made, must be made in writing to Chief Executive - Lincolnshire County Council, Lancaster House, 36 Orchard Street, Lincoln, LN1 1XX or Email: [TRO@lincolnshire.gov.uk](mailto:TRO@lincolnshire.gov.uk) (For the attention of: Mrs T Featherstone, Traffic Orders Section) by **30 March 2026**.

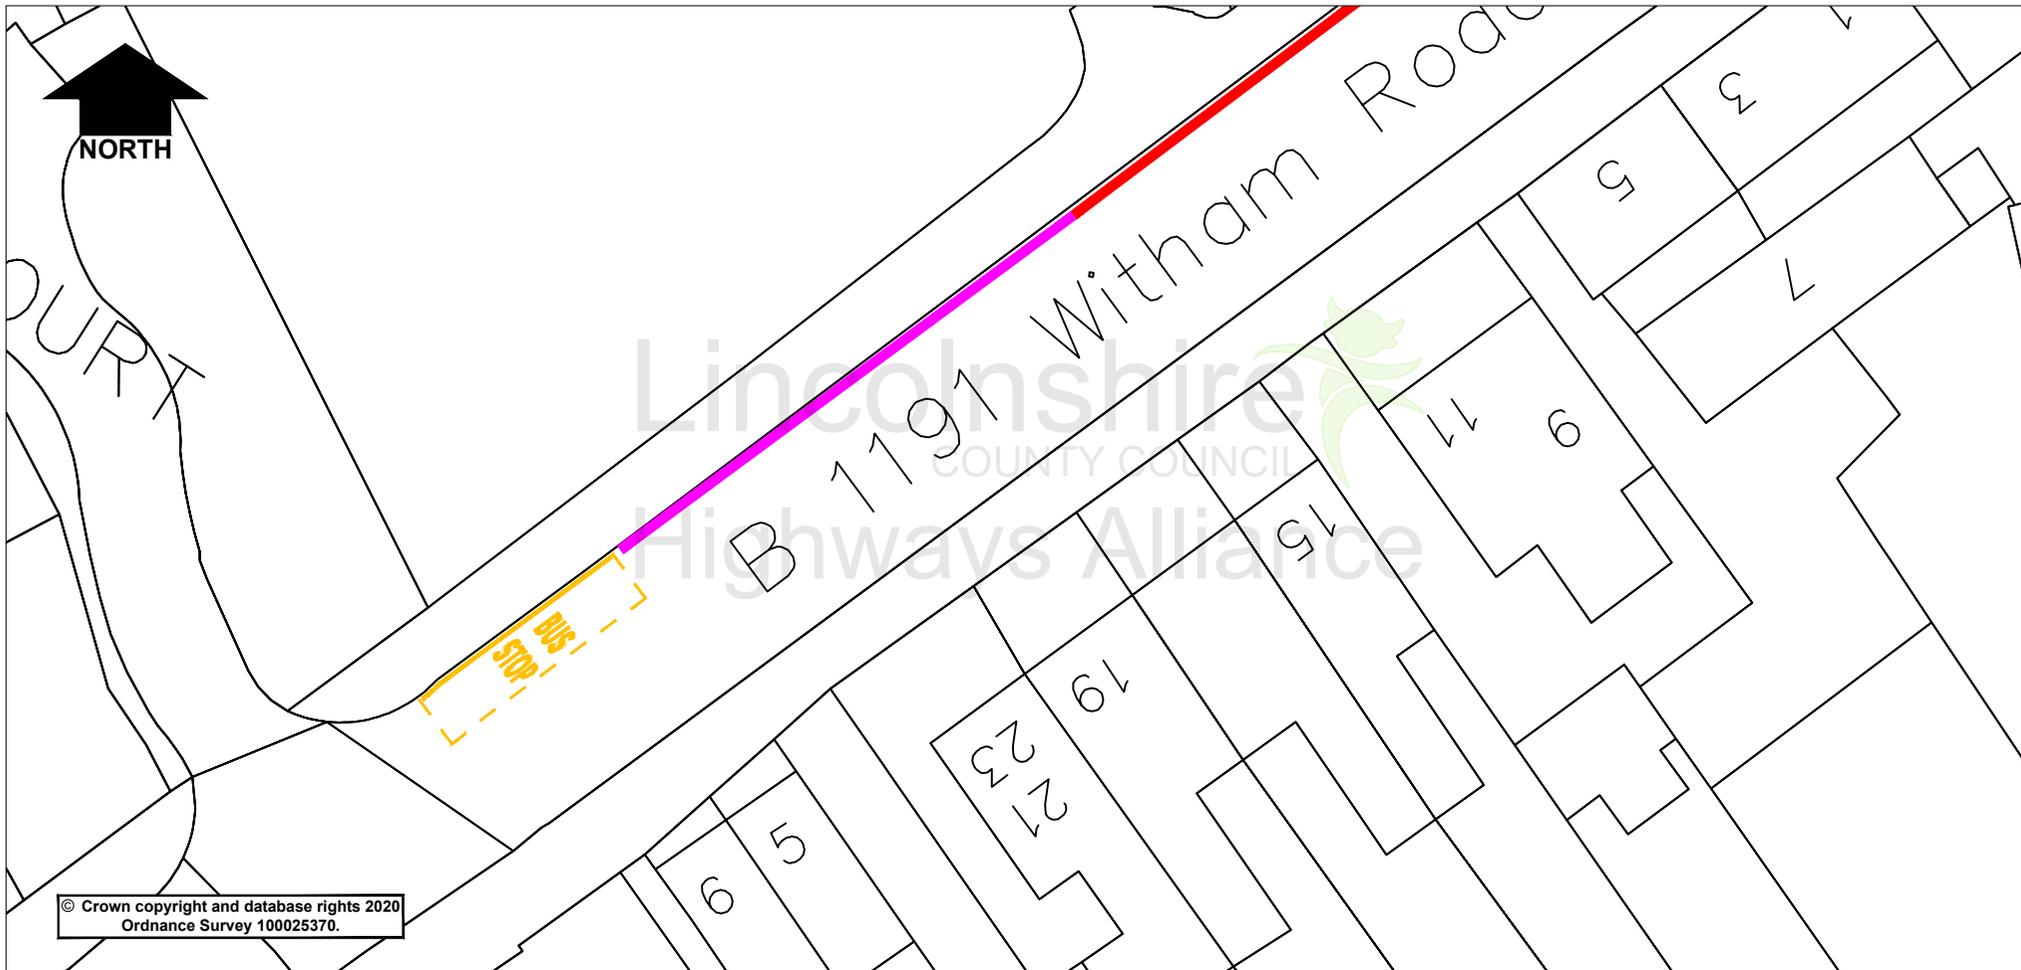

**Key**

 Proposed Revocation of No Waiting at Any Time

**Lincolnshire**  
COUNTY COUNCIL  
**Highways Alliance**  
Lancaster House, 36 Orchard Street, Lincoln, LN1 1YZ

Project		Woodhall Spa - Witham Road			Project	Description		Drawn	Ch'kd	Auth	Date
Status	Project No.			Drawn	TF		Date	Feb 26			
Drawing Title		Proposed Revocation of Waiting Restrictions			Ch'kd			Date			
Drawing No.		TF/529/001			Auth			Traced			
					Rev.	0		Scale	NTS		