

## Public Notice

Notice is hereby given that Lincolnshire County Council proposes to grant a licence, under powers contained in the Business and Planning Act 2020.

Matt Livings gave notice on 26 March 2026 by applying to Lincolnshire County Council for a 'Pavement Licence' at: 257 to 259, High Street, Lincoln, LN2 1HX known as Wildwood Restaurant.

The application is for:

- Tables: 10
- Chairs: 20
- Patio heaters: 0
- Parasols or umbrellas: 1
- Planters: 5
- Litter bins: 0
- Barriers or balustrades: 5
- Sales counters: 0

In an enclosure measuring:

- Length in metres: 7
- Width in metres: 3

Between the following hours:

- Monday: 11am to 11pm
- Tuesday: 11am to 11pm
- Wednesday: 11am to 11pm
- Thursday: 11am to 11pm
- Friday: 11am to 11pm
- Saturday: 11am to 11pm
- Sunday: 11am to 11pm

Public consultation will end in 14 days.

[Please use this link to provide feedback.](#)




Reference number: PCL000383

Access code: Hki-UzR-kwi



## PLANTERS PLAN

### PLANTERS & CAFE SCREENS

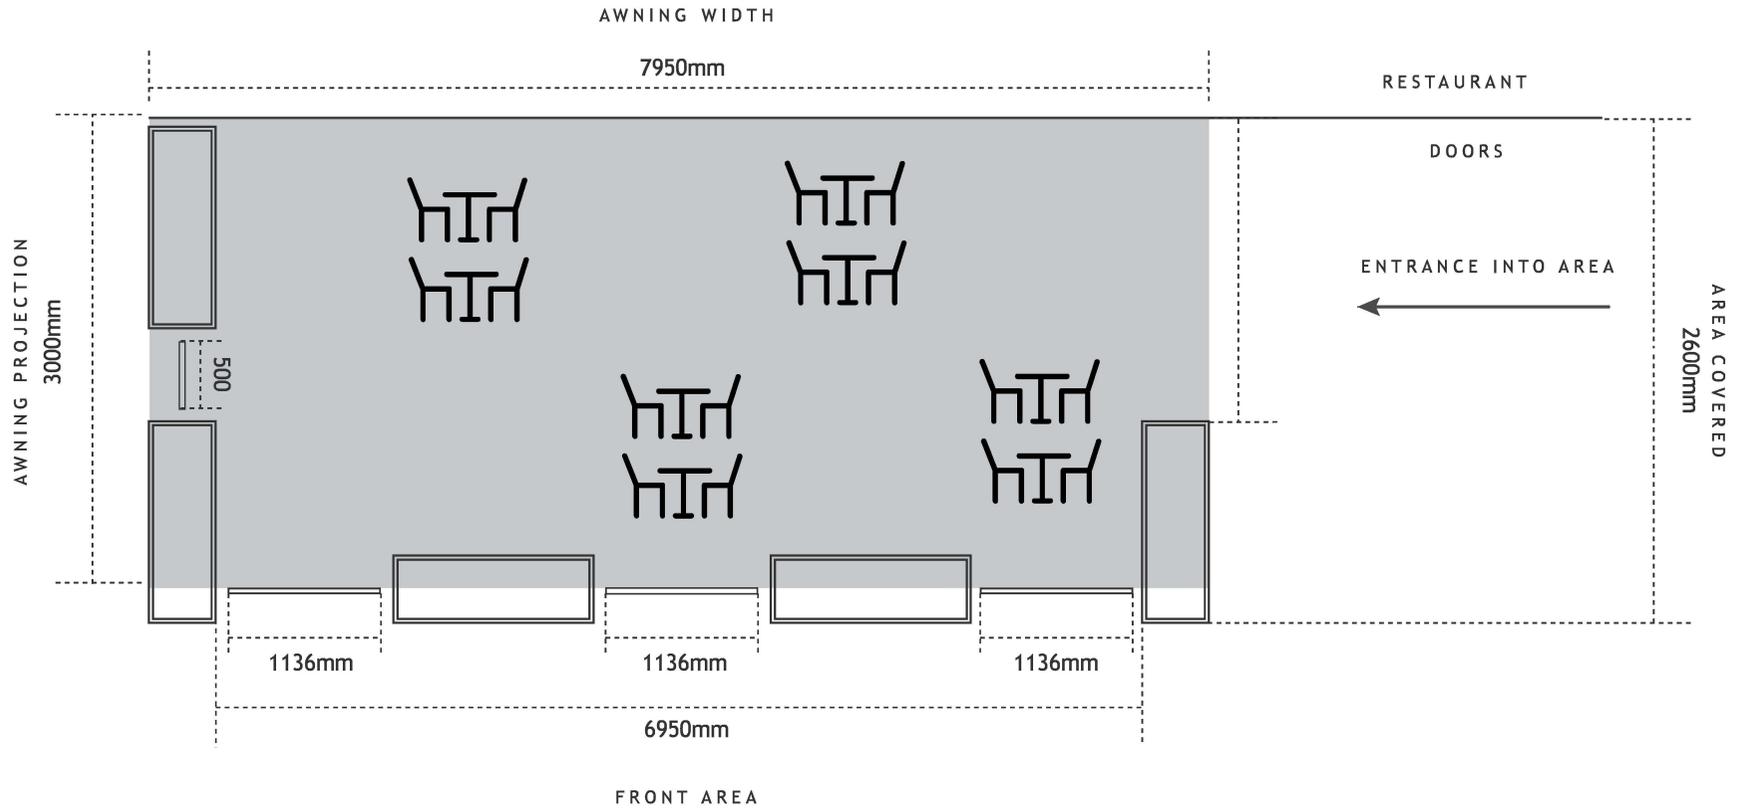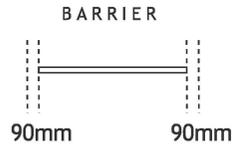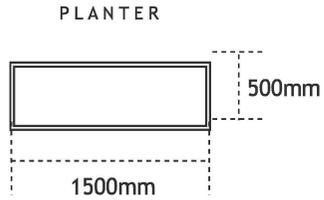

CLIENT:  
WildWood

LOCATION:  
Lincoln

PLANTER COLOUR:  
Anthracite Grey

BARRIER COLOUR:  
Yellow - ACYE15

SIGNWRITING:  
None

CLIENT SIGN OFF: If approved please type your name & date in the highlighted areas.  
Save & return to us via email.

PROOF APPROVED BY:

DATE:

Version:
1

Scale to:
2500%

Metric:
mm


For office use only.

JOB NO:	INSTALL


0208 390 8755 | sara@radiantblinds.co.uk | www.radiantblinds.co.uk

PAINTED PLANTERS & SCREENS

VISUAL OF FRONT AREA

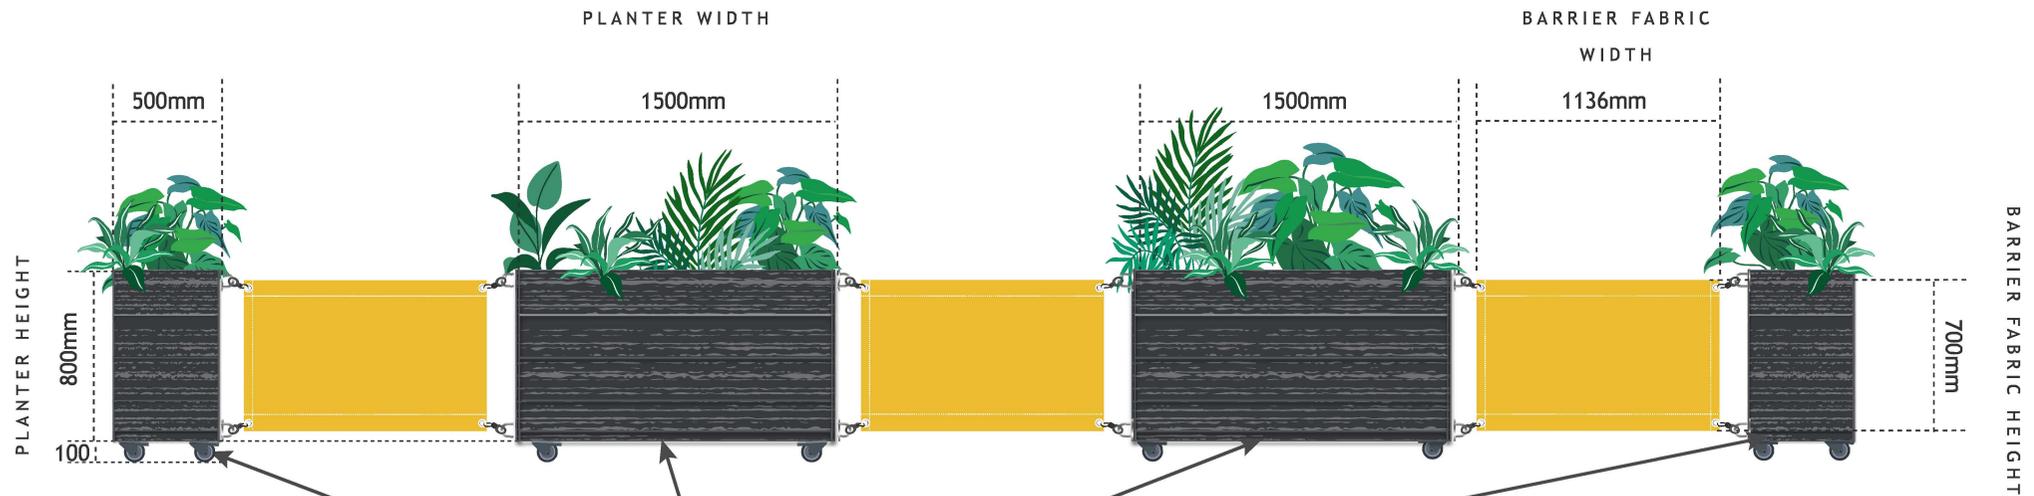

PLEASE NOTE: 19kg  
 CONCRETE BLOCKS  
 x 3 are placed in the base  
 for ballast

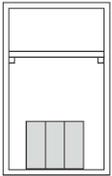

PLEASE NOTE:  
 BARRIER FABRIC  
 WIDTHS ARE  
 APPROXIMATE.  
 PLANTS NOT  
 INCLUDED.


CLIENT : WildWood	LOCATION : Lincoln	PLANTER COLOUR : Anthracite Grey	BARRIER COLOUR : Yellow - ACYE15	SIGNWRITING : None
----------------------	-----------------------	-------------------------------------	-------------------------------------	-----------------------

CLIENT SIGN OFF : If approved please type your name & date in the highlighted areas. Save & return to us via email.	PROOF APPROVED BY :	DATE :
---	---------------------	--------

**Property Address:** LN2 1HW, Lincoln, Lincolnshire, England

**Produced For:** Lincolnshire County Council

Reference ID: 7b01f967-9f3d-4de3-979d-b297811c52b5

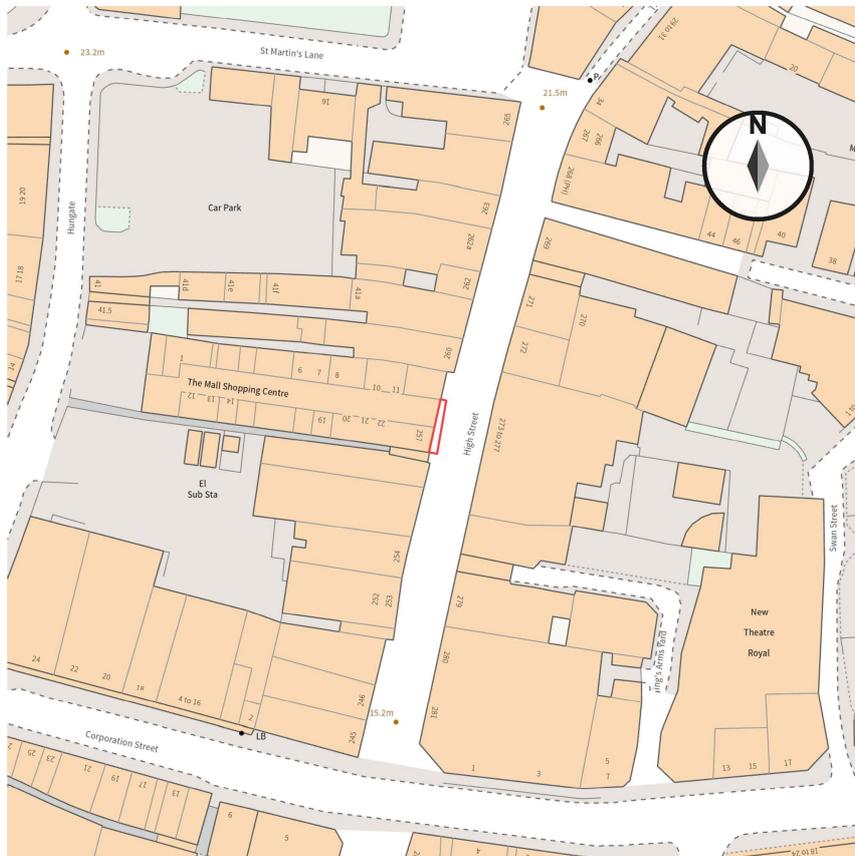

## Location Plan

Scale: 1:1250 @ A4 (2 ha)

