

ROAD TRAFFIC REGULATION ACT 1984

LINCOLNSHIRE COUNTY COUNCIL

(NORTH HYKEHAM – GRACE AVENUE)

(PROHIBITION OF WAITING) REVOCATION ORDER 20

THE LINCOLNSHIRE COUNTY COUNCIL in exercise of its powers under Sections 1, 2(1) and (2), 3, 4, 5, 32, 35, 45, 46, 49, 53, 124 and Part IV of Schedule 9 of the Road Traffic Regulation Act 1984 (the Act of 1984) as amended and the Traffic Management Act 2004 (the Act of 2004) and of all other enabling powers, and after consultation with the Chief Officer of Police in accordance with Part III of Schedule 9 to the Act of 1984, hereby makes the following Order.

1. This Order shall come into operation on _____ 20__ and may be cited as the Lincolnshire County Council (North Hykeham – Grace Avenue) (Prohibition of Waiting) Revocation Order 20__
2. The Lincolnshire County Council (Prohibition and Restriction of Waiting and Loading and Parking Places) (Civil Enforcement and Consolidation) Order 2012 Plans including the key (the 'Plans') are incorporated into this Order.
3. Plan ? of the Lincolnshire County Council (Prohibition and Restriction of Waiting and Loading and Parking Places) (Civil Enforcement and Consolidation) Order 2012 shall be amended.
4. Any restriction or requirement made or having effect as if made under the Act of 1984 or any other enactment is hereby revoked insofar as it relates to the length and sides of road specified in this Order.

5. The prohibition imposed by this Order shall be in addition to and not in derogation from any restriction or requirement imposed by any regulations made or having effect as if made under the Act of 1984 or by or under any other enactment.

THE COMMON SEAL of the LINCOLNSHIRE)

COUNTY COUNCIL was hereunto affixed)

in the presence of:-)

Authorised Officer

DRAFT

DATED -

LINCOLNSHIRE COUNTY COUNCIL
(NORTH HYKEHAM – GRACE AVENUE)
(PROHIBITION OF WAITING)
REVOCATION ORDER 20

A Gutherson
Director for Place
Lincolnshire County Council
County Offices
Lincoln

**LINCOLNSHIRE COUNTY COUNCIL
(NORTH HYKEHAM – GRACE AVENUE)
(PROHIBITION OF WAITING) REVOCATION ORDER 20**

STATEMENT OF REASONS

- Concerns have been raised with regards to loss of on street parking in the area.
- Following investigations the current extent of the 'No Waiting at Any Time' restriction on Grace Avenue is no longer justified. It is therefore proposed that the restriction is to be reduced to allow for additional on street parking.
- Therefore, it is proposed to partially revoke the waiting restrictions as highlighted in the public notice.
- The Chief Constable, North Hykeham Parish Council and North Kesteven District Council have been consulted, along with other local groups/companies.


PUBLIC NOTICE

LINCOLNSHIRE COUNTY COUNCIL (NORTH HYKEHAM – GRACE AVENUE) (PROHIBITION OF WAITING) REVOCATION ORDER 20

NOTICE IS HEREBY GIVEN that the Lincolnshire County Council propose to make an Order under their powers contained in the Road Traffic Regulation Act 1984, the effect of which will be to reduce the existing no waiting at any time restrictions at Grace Avenue.

A copy of the proposed Order and a plan showing the lengths of road concerned with a Statement of Reasons for proposing to make the Order may be inspected at the address given below and the offices of North Kesteven District Council, during normal office hours. Details are also available on our website: www.lincolnshire.gov.uk/trafficorders

Objections to the proposals, together with the grounds on which they are made, must be made in writing to Chief Executive - Lincolnshire County Council, Lancaster House, 36 Orchard Street, Lincoln, LN1 1XX or Email: TRO@lincolnshire.gov.uk (For the attention of: Mrs T Sullivan, Traffic Orders Section) by **14th May 2026**

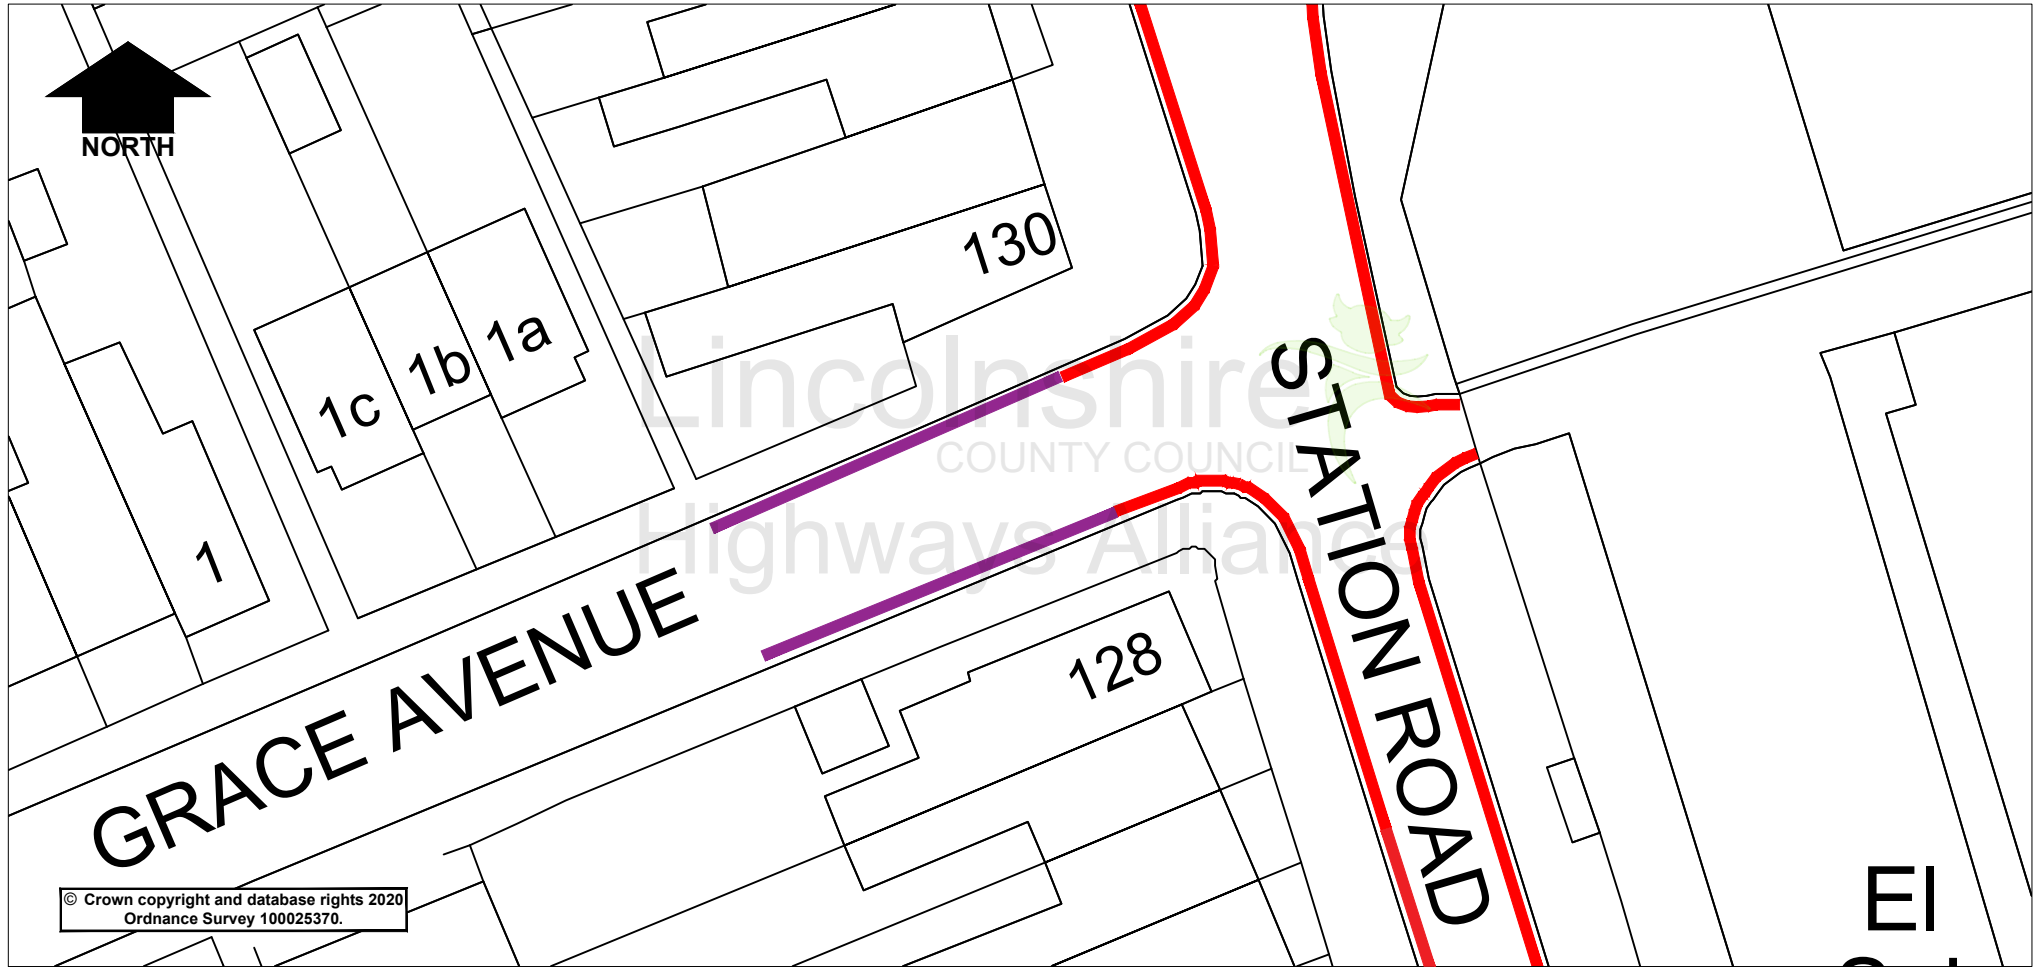

© Crown copyright and database rights 2020
Ordnance Survey 100025370.

Key:

- Proposed Revocation of 'No Waiting at any time'
- Existing Restrictions

Lincolnshire
COUNTY COUNCIL
Highways Alliance
Lancaster House, 36 Orchard Street, Lincoln, LN1 1YZ

Project		North Hykeham - Grace Avenue			Project		Drawn		Date	
Status		333			Drawn		KF		10/03/26	
Drawing Title		Proposed Revocation of 'No Waiting at any time'			Ch'kd				Date	
Drawing No.		H/KF/333/001			Auth				Traced	
					Rev.		0		Scale	
									NTS @A4	

Mar 10:26:26 - 10:46am X:\common\Traffic Regulation Orders\Schemes Master Folder\DO NOT CHANGE 23-24\001-1000 Waiting Restrictions\333 - Grace Avenue, N Hykeham\CAD\CAD.dwg