

ROAD TRAFFIC REGULATION ACT 1984

LINCOLNSHIRE COUNTY COUNCIL

(LINCOLN – WEST END)

(PROHIBITION OF WAITING) AMENDMENT ORDER 2026

THE LINCOLNSHIRE COUNTY COUNCIL in exercise of its powers under Sections 1, 2(1) and (2), 3, 4, 5, 32, 35, 45, 46, 49, 53, 124 and Part IV of Schedule 9 of the Road Traffic Regulation Act 1984 (the Act of 1984) as amended and the Traffic Management Act 2004 (the Act of 2004) and of all other enabling powers, and after consultation with the Chief Officer of Police in accordance with Part III of Schedule 9 to the Act of 1984, hereby makes the following Order.

1. This Order shall come into operation on 2026 and may be cited as the Lincolnshire County Council (Lincoln – West End) (Resident Parking) Amendment Order 2026
2. The Lincolnshire County Council (Prohibition and Restriction of Waiting and Loading and Parking Places) (Civil Enforcement and Consolidation) Order 2012 Plans including the key (the 'Plans') are incorporated into this Order.
3. Plan ? of the Lincolnshire County Council (Prohibition and Restriction of Waiting and Loading and Parking Places) (Civil Enforcement and Consolidation) Order 2012 shall be amended.
4. Any restriction or requirement made or having effect as if made under the Act of 1984 or any other enactment is hereby revoked insofar as it relates to the length and sides of road specified in this Order.

5. The prohibition imposed by this Order shall be in addition to and not in derogation from any restriction or requirement imposed by any regulations made or having effect as if made under the Act of 1984 or by or under any other enactment.

THE COMMON SEAL of the LINCOLNSHIRE)

COUNTY COUNCIL was hereunto affixed)

in the presence of:-)

Authorised Officer

DRAFT

DATED -

LINCOLNSHIRE COUNTY COUNCIL
(LINCOLN – WEST END)
(RESIDENT PARKING)
AMENDMENT ORDER 2026

A Gutherson
Director for Place
Lincolnshire County Council
County Offices
Lincoln

LINCOLNSHIRE COUNTY COUNCIL
(LINCOLN – WEST END)
(PROHIBITION OF WAITING) AMENDMENT ORDER 2026

STATEMENT OF REASONS

- A review of parking provision and waiting restrictions within the existing residents parking scheme zones 1B, 1H and 1G has taken place.
- Investigations have shown that there is a demand for parking in the area including more parking for residents and general parking
- Therefore, it is proposed to prohibit waiting as set out on the plans to the Order.
- The Chief Constable and City of Lincoln Council have been consulted, along with other local groups/companies.

PUBLIC NOTICE

LINCOLNSHIRE COUNTY COUNCIL (LINCOLN- WEST END) (RESIDENT PARKING) AMENDMENT ORDER 2026

NOTICE IS HEREBY GIVEN that the Lincolnshire County Council propose to make an Order under their powers contained in the Road Traffic Regulation Act 1984, the effect of which will be to prohibit waiting as set out in the Schedule below:

- Blenheim Road and Woodstock Street - proposed No Waiting at Any Time and No Waiting Monday-Friday 8am – 6pm
- Newland Street West – proposed extension to permit parking bays
- Allison Street - proposed extensions to permit parking bay and 2 hour limited waiting bay, and revocation of part of 2 hour limited waiting bay
- Roseberry Avenue - proposed No Waiting at Any Time and extension to permit parking bay
- West Parade – proposed No Waiting at Any Time, No Waiting Monday-Friday 8am – 6pm, and extensions to permit parking bays and 2 hour limited waiting bays
- May Crescent – proposed extension to 2 hour limited waiting bay
- Albert Crescent – proposed No Waiting Monday-Friday 8am – 6pm,
- Whitehall Grove – proposed extension to 2 hour limited waiting bay
- Rudgard Lane - proposed extension to No Waiting at Any Time adjacent to No. 14 Newland Street West
- Alexandra Terrace – proposed new permit parking bay
- 2 hour limited waiting bays throughout the West End area will change to unlimited parking by permit holders, not including ones that are located outside businesses.





Exemptions are included which will permit waiting for disabled persons' vehicles and for the purpose of picking up or setting down passengers, loading or unloading of goods, the maintenance of the roads, and works in connection with the supply of gas, electricity, water and telecommunications apparatus.

A copy of the plan showing the lengths of road concerned along with a Statement of Reasons for proposing to make the Order may be inspected on our website: www.lincolnshire.gov.uk/trafficorders

If you are unable to view our website the documents can be supplied to you by contacting us using the contact details below or calling our Customer Service Centre on 01522 782070 during office hours.

You may also be able to view these documents at the offices of City of Lincoln Council, during normal office hours.

Objections or representations to the proposals, together with the grounds on which they are made, must be made in writing to Chief Executive - Lincolnshire County Council, Lancaster House, 36 Orchard Street, Lincoln, LN1 1XX or Email: TRO@lincolnshire.gov.uk (For the attention of: Mr T Rowntree, Traffic Orders Section) by **4th June 2026**

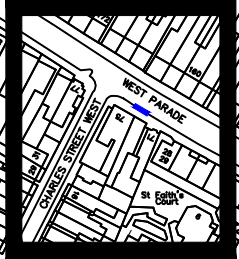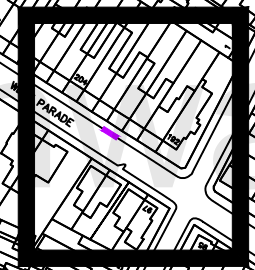
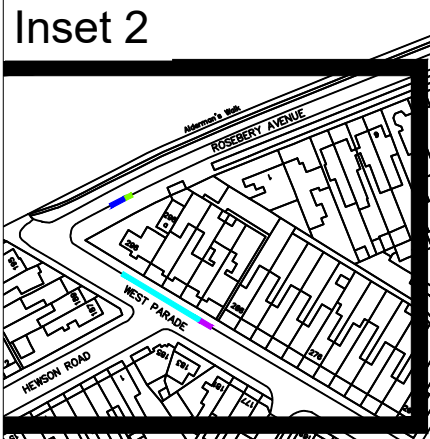
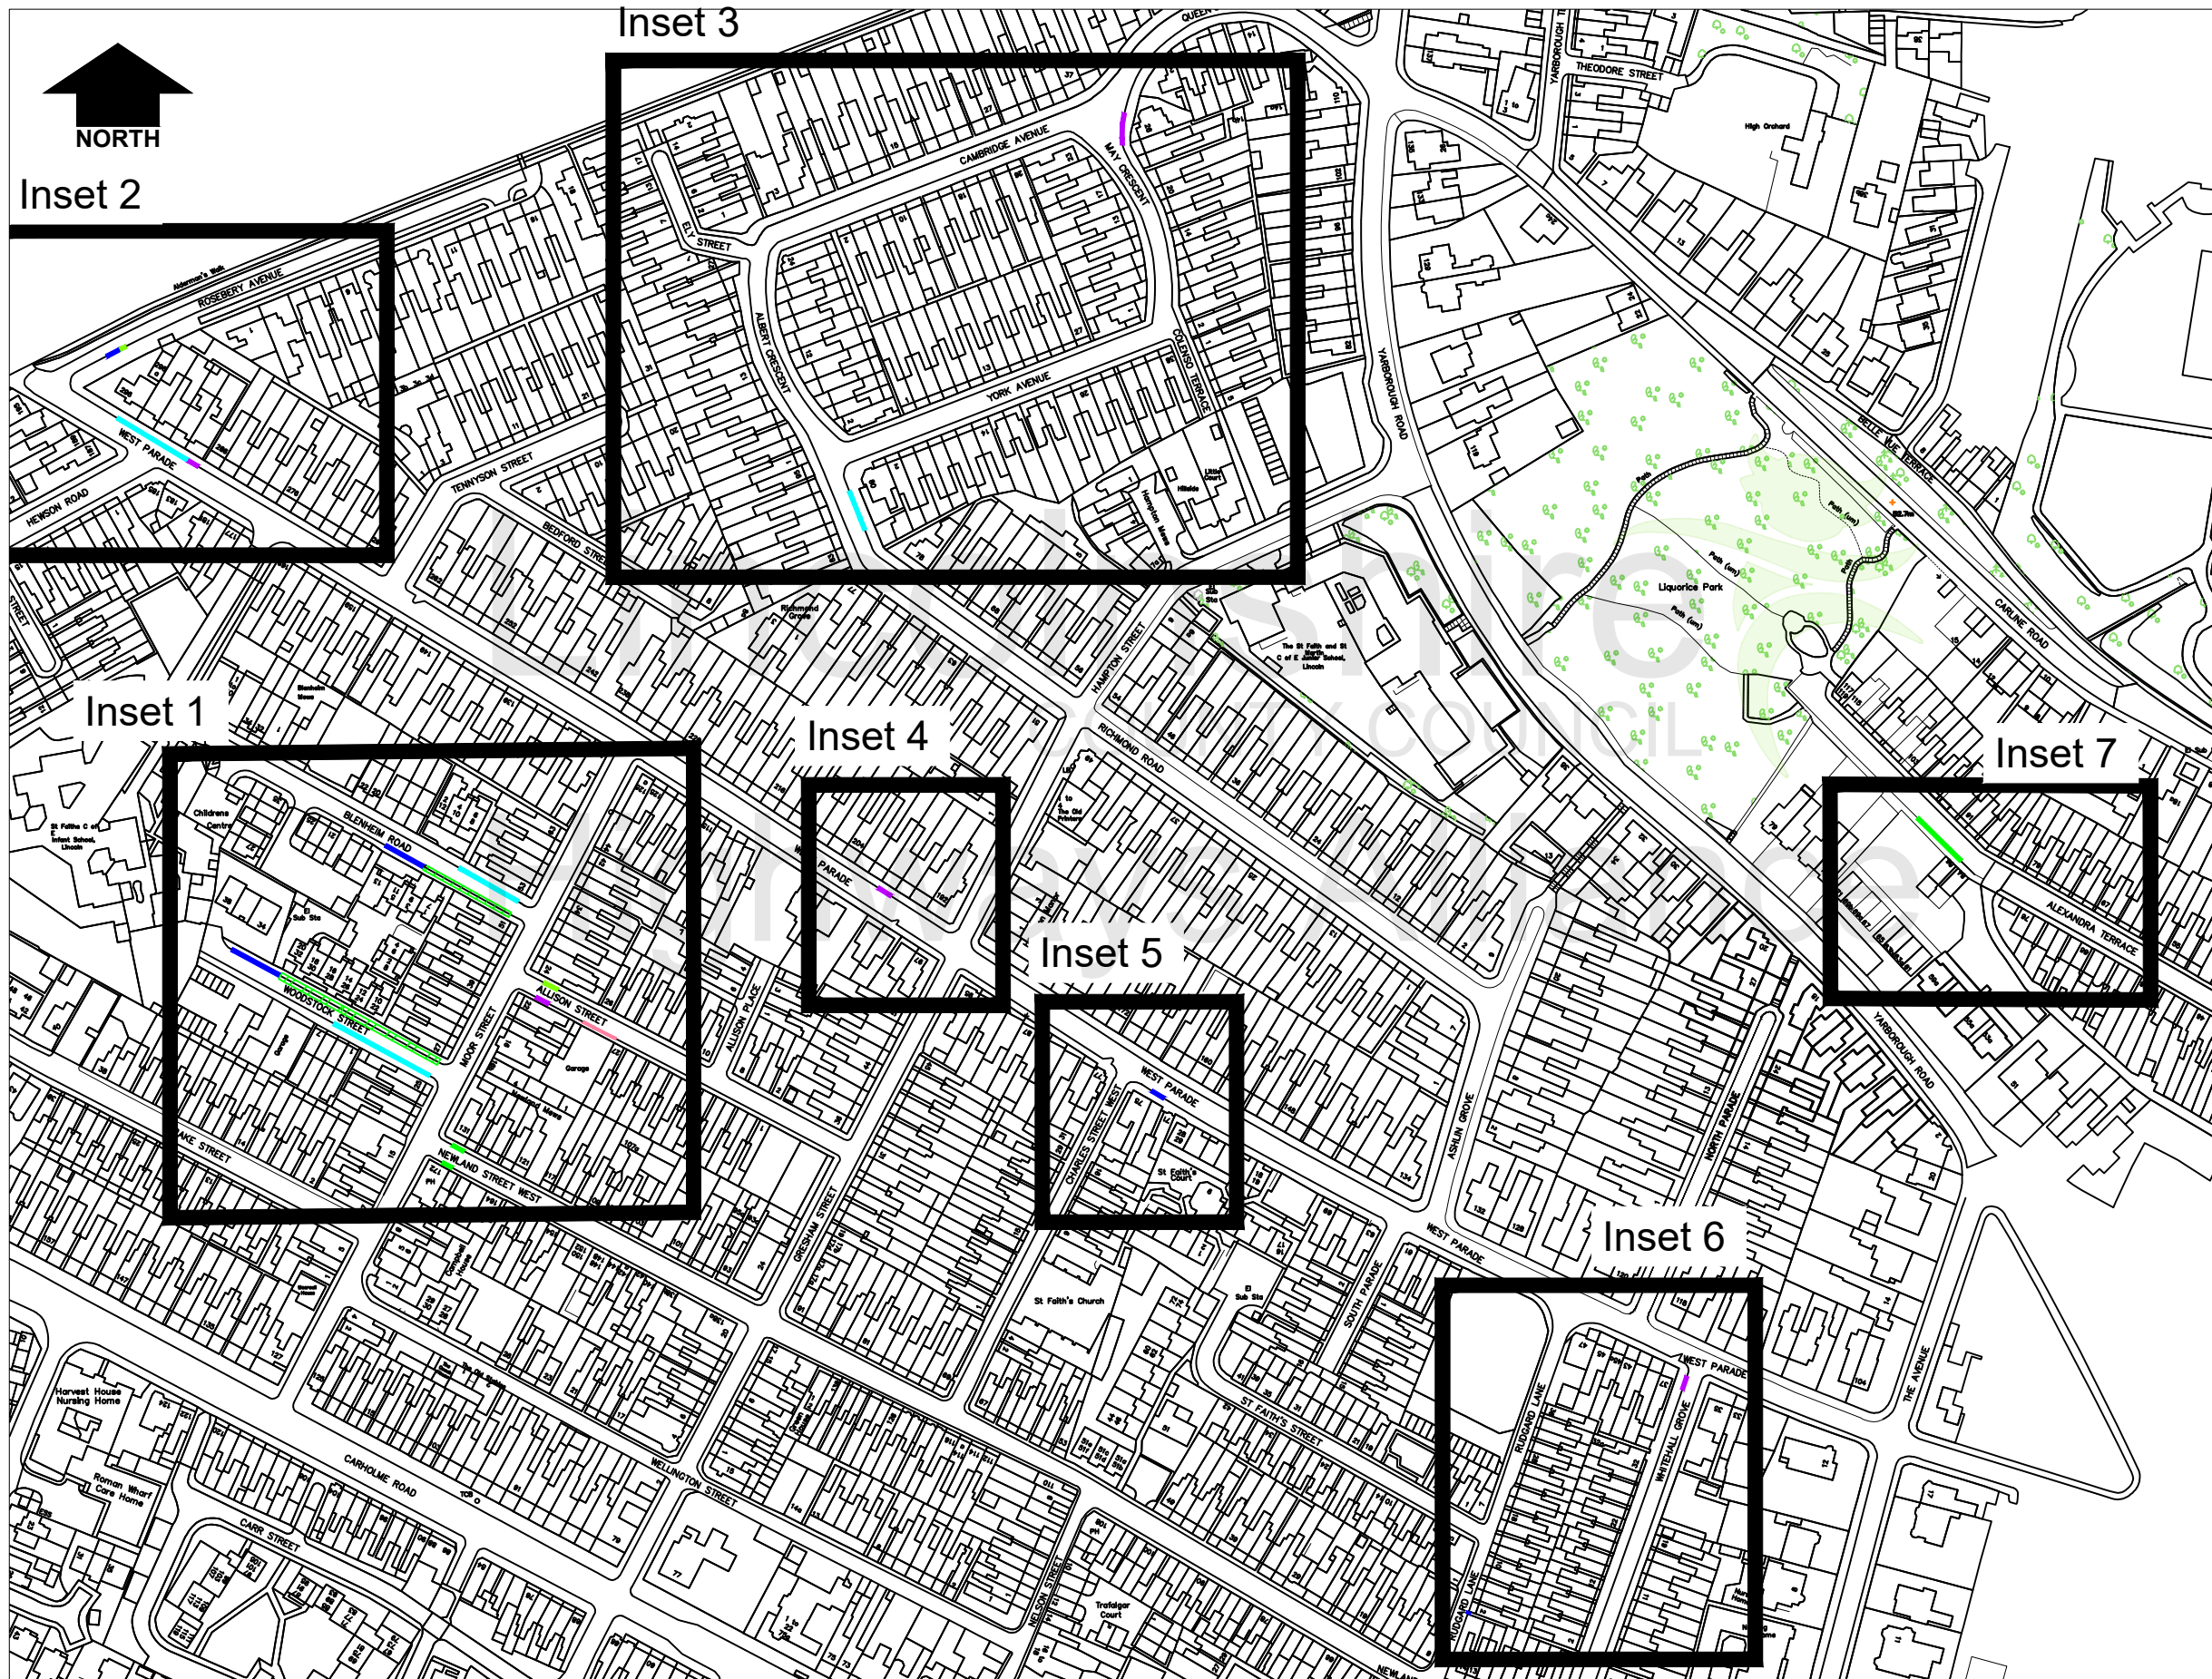


Key

- Proposed No Waiting at Any Time
- Proposed extension to permit parking bays
- Proposed No Waiting 8am-6pm Mon-Fri
- Parking bay marked into footway
- Proposed extension to 2hr limited waiting bay
- Proposed revocation of 2hr limited waiting bay


Rev.	Description	Drawn	Ch'kd	Auth	Date
Plan 1 - Lincoln-West End					
Project No.		380			
Proposed Waiting Restrictions and permit parking bay extensions					
Scale		TR		Date October 2020	
NTS					
Drawing No.				Rev.	
TR/380/001				0	

Lincolnshire
 COUNTY COUNCIL
Highways Alliance
Lancaster House, 36 Orchard Street,
 Lincoln, LN1 1XX

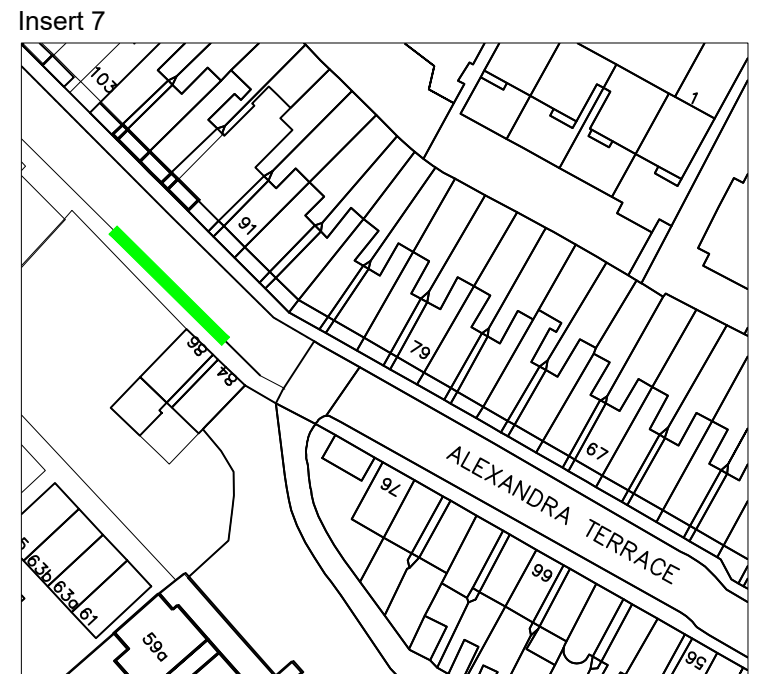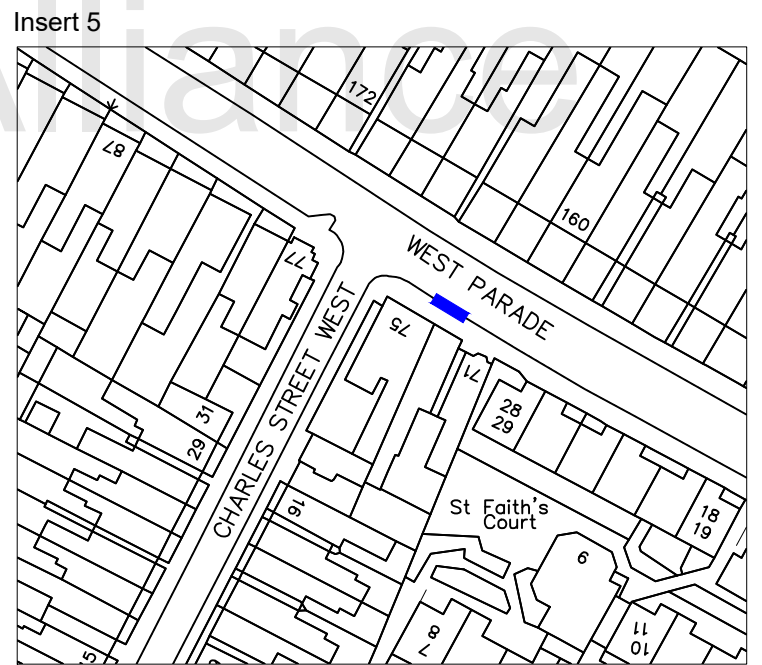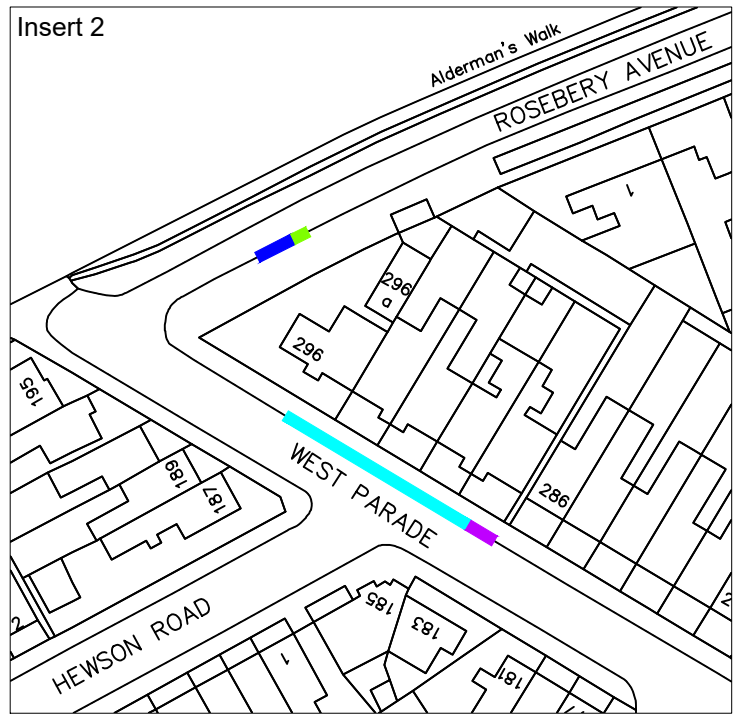

- Key**
- █ Proposed No Waiting at Any Time
 - █ Proposed extension to permit parking bays
 - █ Proposed No Waiting 8am-6pm Mon-Fri
 - █ Parking bay marked into footway
 - █ Proposed extension to 2hr limited waiting bay
 - █ Proposed revocation of 2hr limited waiting bay

Rev.	Description	Drawn	Ch'kd	Auth	Date
0		TR			October 2025

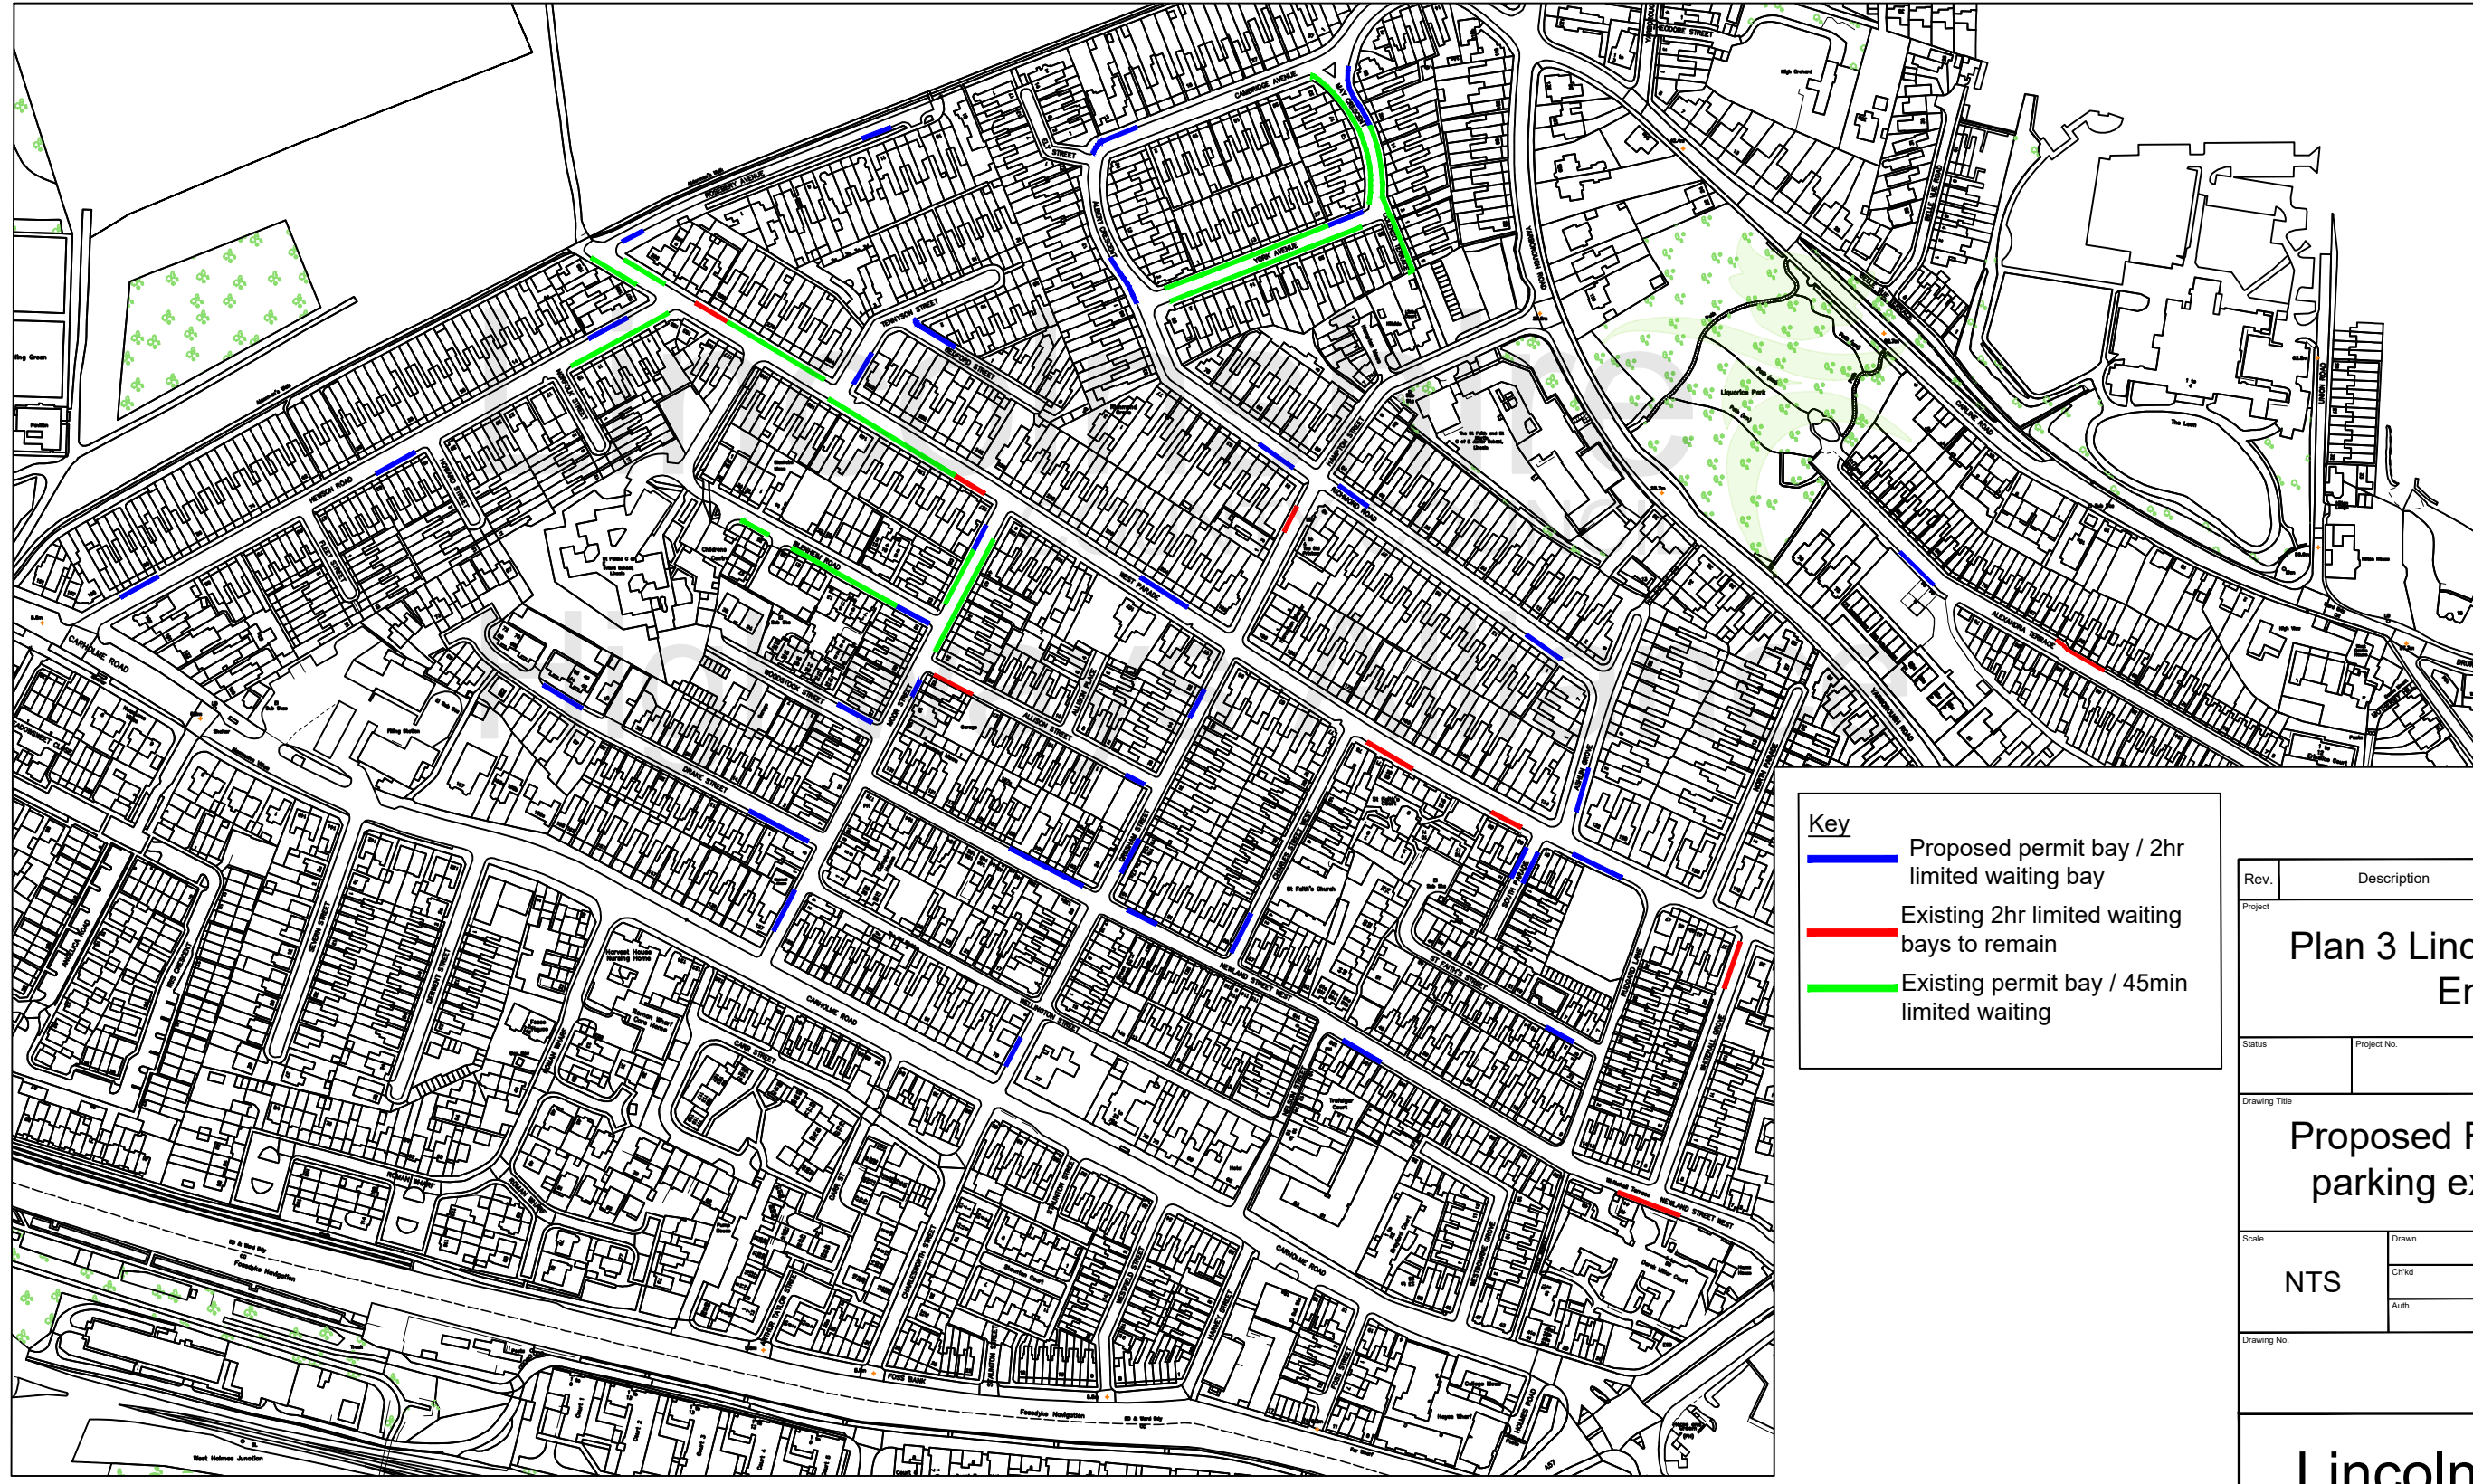


Key

- Proposed permit bay / 2hr limited waiting bay
- Existing 2hr limited waiting bays to remain
- Existing permit bay / 45min limited waiting

© Crown copyright and database rights 2020
Ordnance Survey 100025370.

Rev.	Description	Drawn	Ch'kd	Auth	Date
Plan 3 Lincoln - West End					
Project		380			
Proposed Residential parking extensions					
Scale	Drawn	TR	Date	August 2025	
NTS	Ch'kd		Date		
	Auth		Traced		
Drawing No.					0


Lincolnshire
 COUNTY COUNCIL
Highways Alliance
Lancaster House, 36 Orchard Street,
 Lincoln, LN1 1XX

Jan 21, 2026 - 10:08am G:\common\Traffic Regulation Orders\Schemes Master Folder\DO NOT CHANGE 23-34001-1000 Waiting Restrictions\380 - West End, Lincoln\CAD\CAD 3.dwg