

ROAD TRAFFIC REGULATION ACT 1984

LINCOLNSHIRE COUNTY COUNCIL

(LINCOLN – LUCY TOWER STREET)

(PROHIBITION OF LOADING) AMENDMENT ORDER 20

THE LINCOLNSHIRE COUNTY COUNCIL in exercise of its powers under Sections 1, 2(1) and (2), 3, 4, 5, 32, 35, 45, 46, 49, 53,124 and Part IV of Schedule 9 of the Road Traffic Regulation Act 1984 (the Act of 1984) as amended and the Traffic Management Act 2004 (the Act of 2004) and of all other enabling powers, and after consultation with the Chief Officer of Police in accordance with Part III of Schedule 9 to the Act of 1984, hereby makes the following Order.

1. This Order shall come into operation on 20 and may be cited as the Lincolnshire County Council (Lincoln – Lucy Tower Street) (Prohibition of Loading) Amendment Order 20
2. The Lincolnshire County Council (Prohibition and Restriction of Waiting and Loading and Parking Places) (Civil Enforcement and Consolidation) Order 2012 Plans including the key (the 'Plans') are incorporated into this Order.
3. Plan ? of the Lincolnshire County Council (Prohibition and Restriction of Waiting and Loading and Parking Places) (Civil Enforcement and Consolidation) Order 2012 shall be amended.
4. Any restriction or requirement made or having effect as if made under the Act of 1984 or any other enactment is hereby revoked insofar as it relates to the length and sides of road specified in this Order.

5. The prohibition imposed by this Order shall be in addition to and not in derogation from any restriction or requirement imposed by any regulations made or having effect as if made under the Act of 1984 or by or under any other enactment.

THE COMMON SEAL of the LINCOLNSHIRE)

COUNTY COUNCIL was hereunto affixed)

in the presence of:-)

Authorised Officer

DRAFT

DATED -

LINCOLNSHIRE COUNTY COUNCIL
(LINCOLN – LUCY TOWER STREET)
(PROHIBITION OF LOADING)
AMENDMENT ORDER 20

A Gutherson
Director for Place
Lincolnshire County Council
County Offices
Lincoln

PUBLIC NOTICE

LINCOLNSHIRE COUNTY COUNCIL (LINCOLN – LUCY TOWER STREET) (PROHIBITION OF LOADING) AMENDMENT ORDER 2026

NOTICE IS HEREBY GIVEN that the Lincolnshire County Council propose to make an Order under their powers contained in the Road Traffic Regulation Act 1984, the effect of which will be to prohibit loading 8am-8pm on Lucy Tower Street, Lincoln.

A copy of the plan showing the lengths of road concerned along with a Statement of Reasons for proposing to make the Order may be inspected on our website: www.lincolnshire.gov.uk/trafficorders

If you are unable to view our website the documents can be supplied to you by contacting us using the contact details below or calling our Customer Service Centre on 01522 782070 during office hours.


You may also be able to view these documents at the offices of Lincoln City Council, during normal office hours.

Objections or representations to the proposals, together with the grounds on which they are made, must be made in writing to Chief Executive - Lincolnshire County Council, Lancaster House, 36 Orchard Street, Lincoln, LN1 1XX or Email: TRO@lincolnshire.gov.uk (For the attention of: Miss K Fraser, Traffic Orders Section) by **Monday 22nd June 2026**

**LINCOLNSHIRE COUNTY COUNCIL
(LINCOLN – LUCY TOWER STREET)
(PROHIBITION OF LOADING) AMENDMENT ORDER 20**

STATEMENT OF REASONS

- Inconsiderate parking is occurring on the existing No waiting at any time restrictions on Lucy Tower Street
- Therefore, it is proposed to prohibit loading as set out on the plans to the Order.
- The Chief Constable, Lincoln City Council have been consulted, along with other local groups/companies.

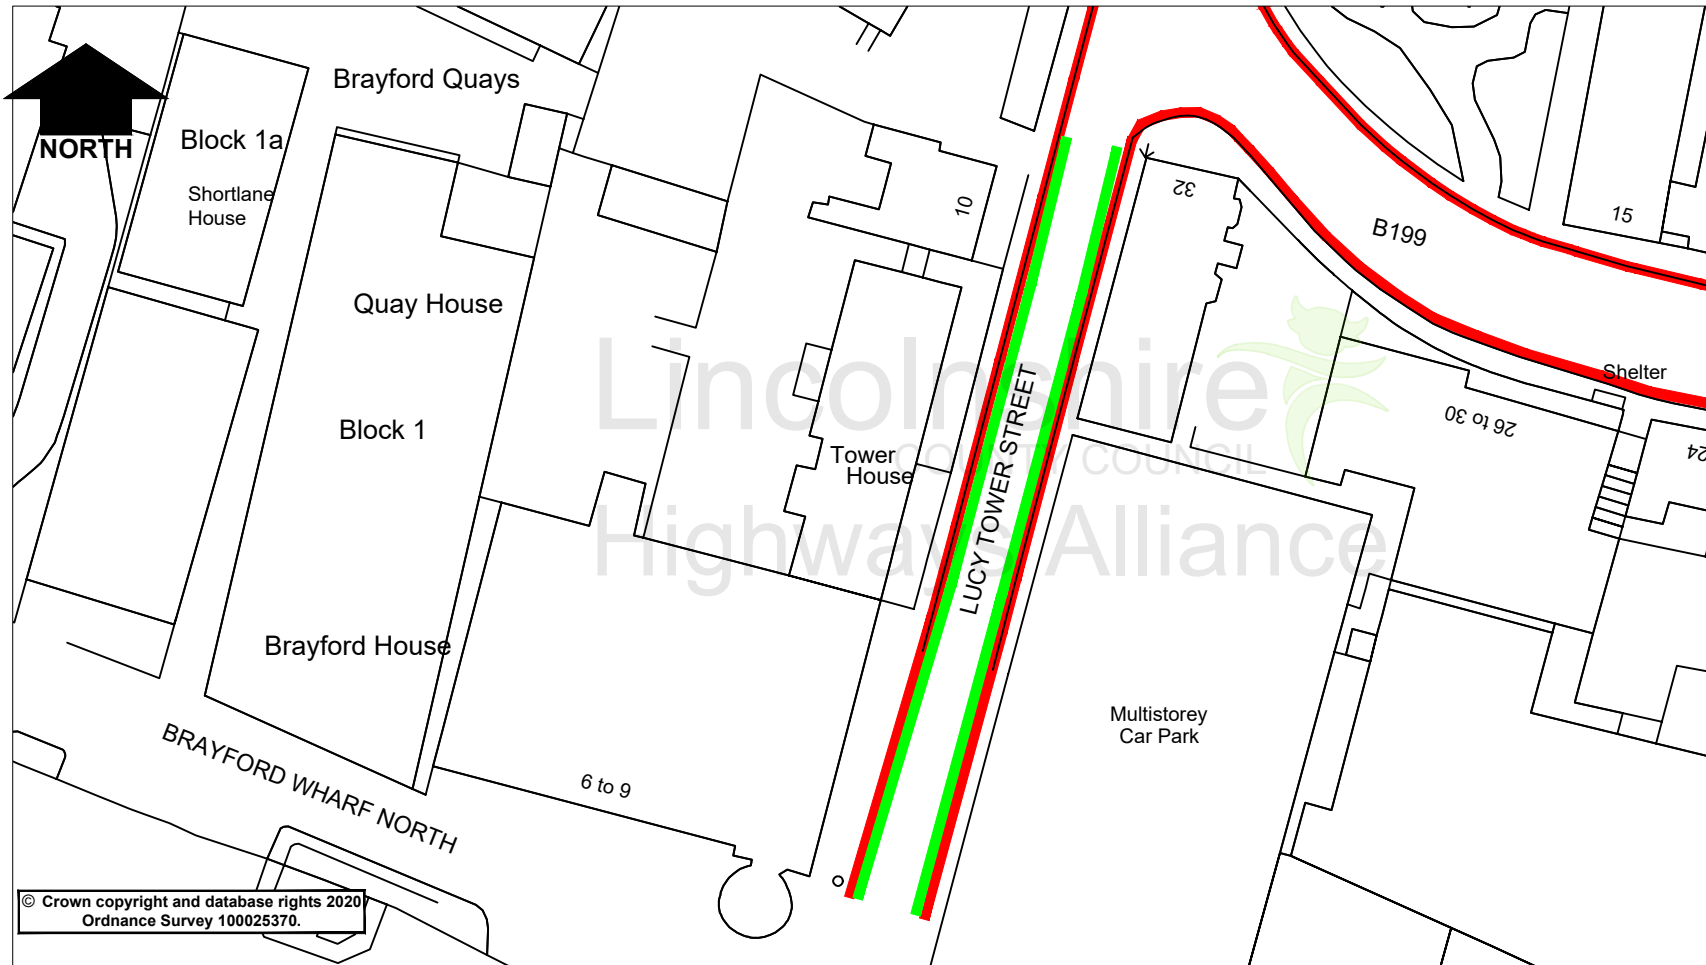

© Crown copyright and database rights 2020
Ordnance Survey 100025370.

Key:

- Proposed 'No loading 8am - 8pm'
- Existing 'No waiting at any time'

Lincolnshire
COUNTY COUNCIL

Highways Alliance

Lancaster House, 36 Orchard Street, Lincoln, LN1 1YZ

Rev.	Description	Drawn	Ch'kd	Auth	Date
	Project	Proposed 'No loading 8am - 8pm'		KF	25/02/26
	Status	Project No.	527		Date
	Drawing Title	Lucy Tower Street, Lincoln		Auth	Traced
	Drawing No.	H/KF/527/001		Rev.	0
				Scale	NTS @A4

Feb 25 2026 - 11:17am X:\bournemouth\Traffic Regulation - Orders\Schemes Master Folder\DO NOT CHANGE\23-24\001-1000 Waiting Restrictions\527 Lucy Tower Street, Lincoln\CAD\CAD.dwg