

## Public Notice

Notice is hereby given that Lincolnshire County Council proposes to grant a licence, under powers contained in the Business and Planning Act 2020.

Rami Youssif gave notice on 25/03/26 by applying to Lincolnshire County Council for a 'Pavement Licence' at: : 3 Castle Hill, Lincoln, LN1 3AA known as Olivares Tapas.

The application is for:

- Tables: 9
- Chairs: 18
- Patio heaters: 0
- Parasols or umbrellas: 1
- Planters: 4
- Litter bins: 0
- Barriers or balustrades: 0
- Sales counters: 0

In an enclosure measuring:

- Length in metres: 4.50m
- Width in metres: 5.50m

Between the following hours:


- Monday: 9:00 am to 22:30 pm
- Tuesday: 9:00 am to 22:30 pm
- Wednesday: 9:00 am to 22:30 pm
- Thursday: 9:00 am to 22:30 pm
- Friday: 9:00 am to 22:30 pm
- Saturday: 9:00 am to 22:30 pm
- Sunday: 9:00 am to 22:30 pm

Public consultation will end in 14 days.

[Use this link to provide feedback](#)

Reference number: PCL000394

Access code: MUD-ccL-4PN

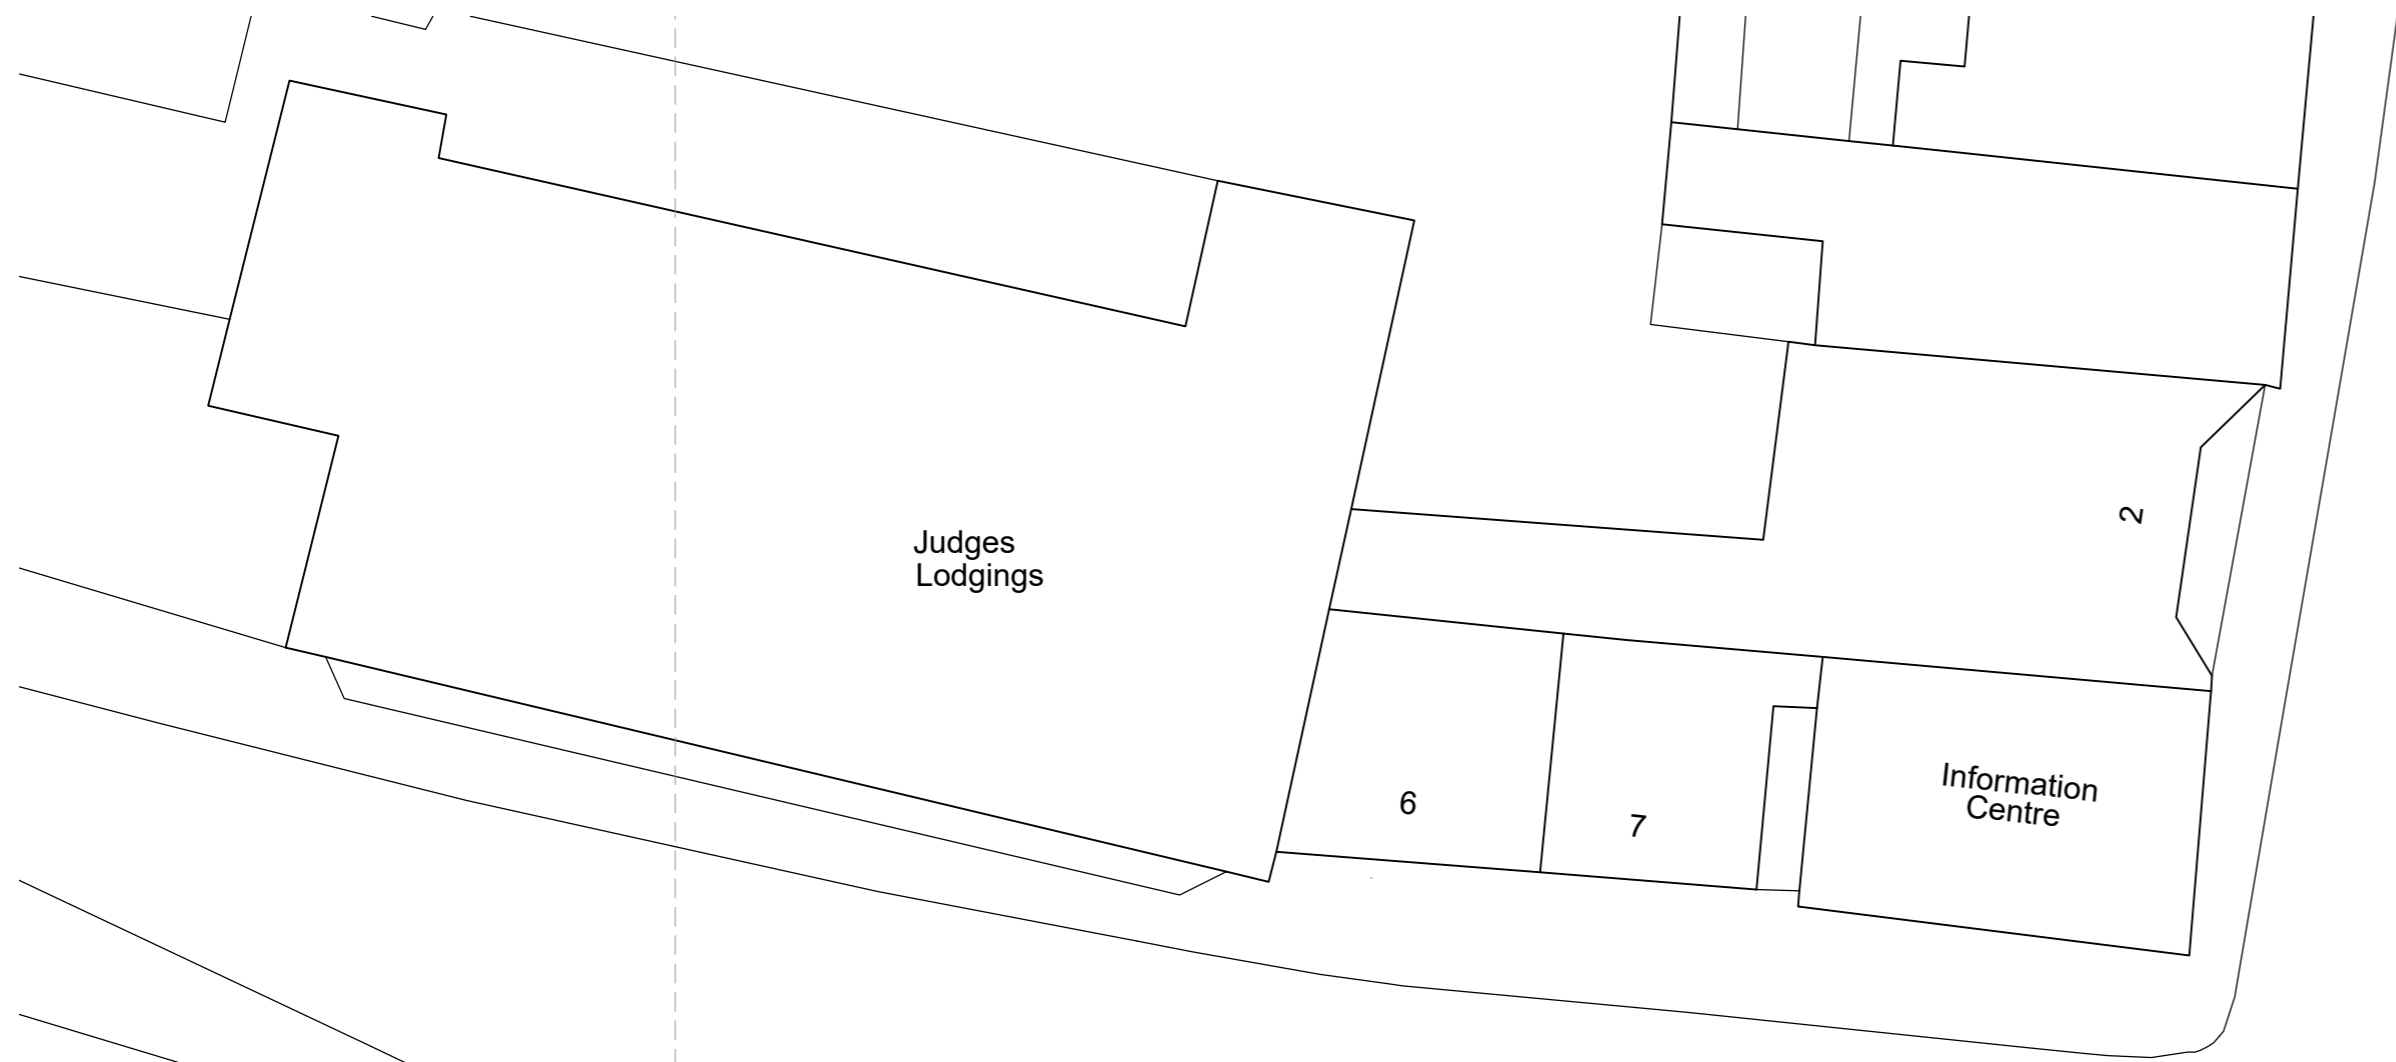

Proposed Site Layout Plan (1:200)



Proposed External Seating Area Plan (1:50)



Site Location Plan (1:1250)

Client: Olivares Tapas Bar

Project Title: External seating area plan  
3 Castle Hill, Lincoln

Dwg Title: Site Layout / Location Plans

Scale:	Date:	Drawn:	Project No.	Drawing No.	Rev No.
as shown	05.25	MC	864/OLI/0505	A2-01	

Do not scale this drawing. All dimensions must be checked on site. All rights reserved. No reproduction in any material form is permitted without consent.



Unit 5, The Quays  
Burton Waters  
Lincoln, LN1 2XG

T: 01522 581383  
E - info@ftplan.co.uk  
W - www.ftplan.co.uk