

**ROAD TRAFFIC REGULATION ACT 1984**  
**LINCOLNSHIRE COUNTY COUNCIL**  
**(LINCOLN – CLASKETGATE & SILVER STREET)**  
**(PROHIBITION OF WAITING) AMENDMENT ORDER 2026**

THE LINCOLNSHIRE COUNTY COUNCIL in exercise of its powers under Sections 1, 2(1) and (2), 3, 4, 5, 32, 35, 45, 46, 49, 53,124 and Part IV of Schedule 9 of the Road Traffic Regulation Act 1984 (the Act of 1984) as amended and the Traffic Management Act 2004 (the Act of 2004) and of all other enabling powers, and after consultation with the Chief Officer of Police in accordance with Part III of Schedule 9 to the Act of 1984, hereby makes the following Order.

1. This Order shall come into operation on 20 and may be cited as the Lincolnshire County Council (Lincoln – Clasketgate & Silver Street) (Prohibition of Waiting) Amendment Order 2026
2. The Lincolnshire County Council (Prohibition and Restriction of Waiting and Loading and Parking Places) (Civil Enforcement and Consolidation) Order 2012 Plans including the key (the 'Plans') are incorporated into this Order.
3. Plan ? of the Lincolnshire County Council (Prohibition and Restriction of Waiting and Loading and Parking Places) (Civil Enforcement and Consolidation) Order 2012 shall be amended.
4. Any restriction or requirement made or having effect as if made under the Act of 1984 or any other enactment is hereby revoked insofar as it relates to the length and sides of road specified in this Order.

5. The prohibition imposed by this Order shall be in addition to and not in derogation from any restriction or requirement imposed by any regulations made or having effect as if made under the Act of 1984 or by or under any other enactment.

THE COMMON SEAL of the LINCOLNSHIRE )

COUNTY COUNCIL was hereunto affixed )

in the presence of:- )

Authorised Officer

DRAFT

DATED -

LINCOLNSHIRE COUNTY COUNCIL  
(LINCOLN – CLASKETGATE & SILVER STREET)  
(PROHIBITION OF WAITING)  
AMENDMENT ORDER 2026

A Gutherson  
Director for Place  
Lincolnshire County Council  
County Offices  
Lincoln

# **PUBLIC NOTICE**

## **LINCOLNSHIRE COUNTY COUNCIL (LINCOLN – CLASKETGATE & SILVER STREET) (PROHIBITION OF WAITING) AMENDMENT ORDER 2026**

NOTICE IS HEREBY GIVEN that the Lincolnshire County Council propose to make an Order under their powers contained in the Road Traffic Regulation Act 1984, the effect of which will be to change the existing dual limited waiting bay and taxi rank outside properties, 6-13 Clasketgate and 37-39 Silver Street, Lincoln to No Stopping at Any Time except taxis.

Exemptions are included which will permit the maintenance of the roads, and works in connection with the supply of gas, electricity, water and telecommunications apparatus.

A copy of the plan showing the lengths of road concerned along with a Statement of Reasons for proposing to make the Order may be inspected on our website: [www.lincolnshire.gov.uk/trafficorders](http://www.lincolnshire.gov.uk/trafficorders)

If you are unable to view our website the documents can be supplied to you by contacting us using the contact details below or calling our Customer Service Centre on 01522 782070 during office hours.



You may also be able to view these documents at the offices of City of Lincoln Council, during normal office hours.

Objections or representations to the proposals, together with the grounds on which they are made, must be made in writing to Chief Executive - Lincolnshire County Council, Lancaster House, 36 Orchard Street, Lincoln, LN1 1XX or Email: [TRO@lincolnshire.gov.uk](mailto:TRO@lincolnshire.gov.uk) (For the attention of: Miss R Greaves, Traffic Orders Section) by **2<sup>nd</sup> July 2026**

**LINCOLNSHIRE COUNTY COUNCIL**  
**(LINCOLN – CLASKETGATE & SILVER STREET)**  
**(PROHIBITION OF WAITING) AMENDMENT ORDER 2026**

**STATEMENT OF REASONS**

- Lincolnshire County Council recently received a request to review the waiting restrictions at the above location.
- Currently on Clasketgate and Silver Street there is a dual bay that allows limited waiting Monday – Saturday 8am-6pm for 30 minutes and a taxi rank between the hours of 6pm – 8am. Licensed taxis operate continuously throughout the day and there is presently no designated area within the city centre for them to carry out this service during daytime hours. To facilitate this, it is proposed to change these dual bays to No stopping at any time except taxis which will remove the limited waiting restriction.
- Therefore, it is proposed to prohibit waiting as set out on the plans to the Order.
- The Chief Constable, City of Lincoln Council have been consulted, along with other local groups/companies.

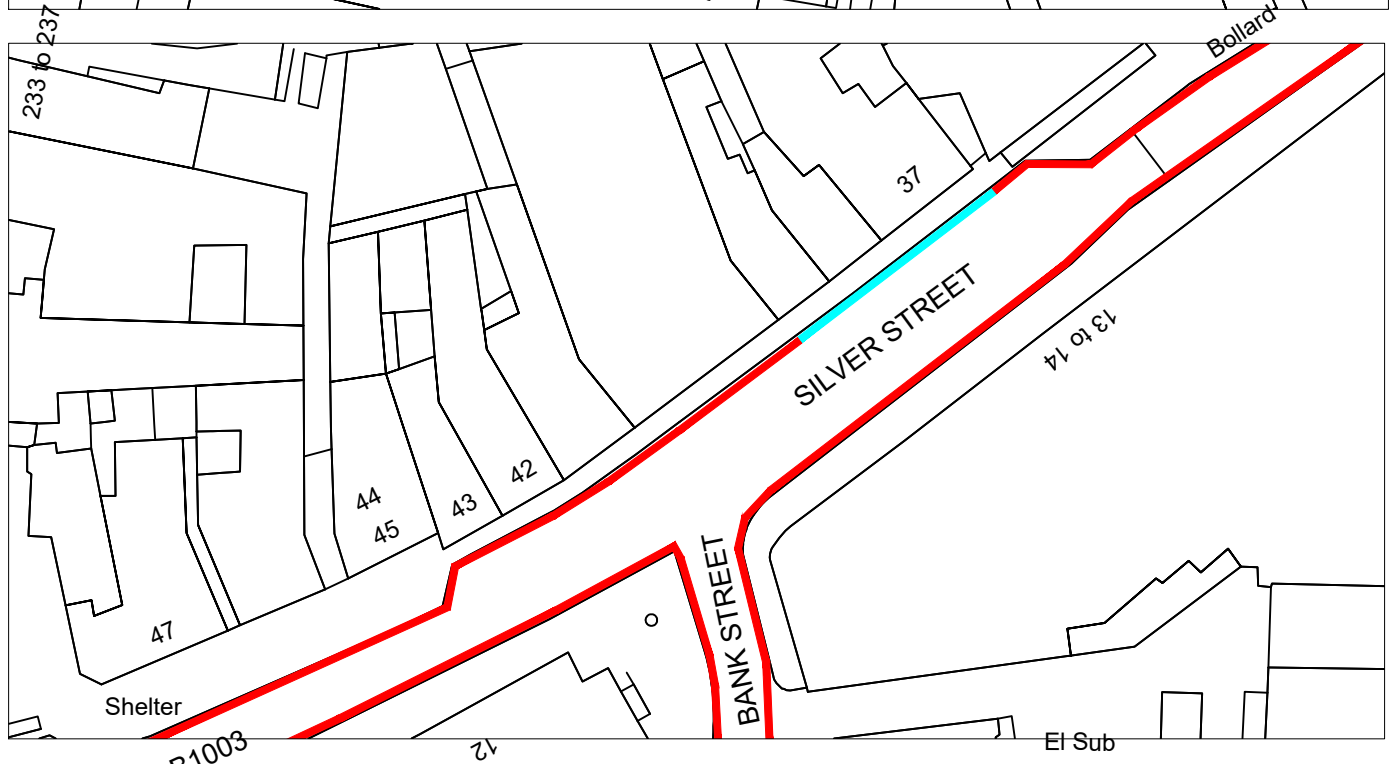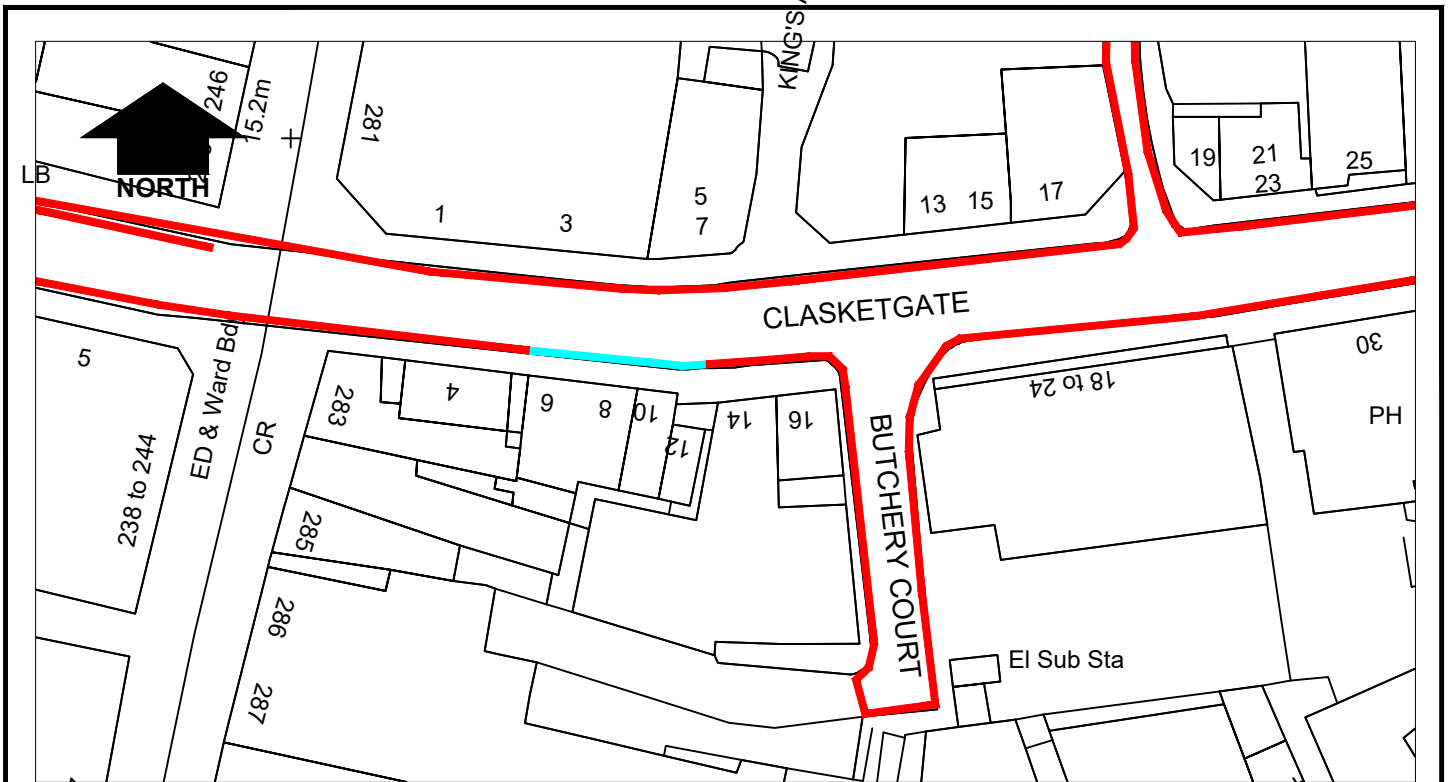

- Key**
- Proposed No Stopping at any time except taxis
  - Existing waiting restrictions

Rev.	Description	Drawn	Ch'kd	Auth	Date
------	-------------	-------	-------	------	------

Project		Lincoln, Clasketgate and Silver Street		Drawn	RG	Date	Dec 25
Status	Project No.	501		Ch'kd		Date	
Drawing Title				Proposed 24 hour taxi rank		Scale	NTS
Drawing No.				RG/501/001		Rev.	0



Lancaster House, 36 Orchard Street,  
Lincoln, LN1 1XX

Dec 11 2025 - 10:57am C:\Users\roxami\graves\Documents\Drawing.dwg