

Public Notice

Notice is hereby given that Lincolnshire County Council proposes to grant a licence, under powers contained in the Business and Planning Act 2020.

Lauren Riddell gave notice on 9 June 2026 by applying to Lincolnshire County Council for a 'Pavement Licence' at: 39 Newport, Lincoln, LN1 3DN known as Oatz and Co Limited.

The application is for:

- Tables: 6
- Chairs: 24
- Patio heaters: 0
- Parasols or umbrellas: 0
- Planters: 0
- Litter bins: 0
- Barriers or balustrades: 8m
- Sales counters: 0

In an enclosure measuring:

- Length in metres: 6
- Width in metres: 2

Between the following hours:

- Monday: 9am to 6pm
- Tuesday: 9am to 6pm
- Wednesday: 9am to 6pm
- Thursday: 9am to 6pm
- Friday: 9am to 6pm
- Saturday: 9am to 6pm
- Sunday: 9am to 6pm


Public consultation will end in 14 days.


[Please use this link to provide feedback.](#)

Reference number: PCL000395

Access code: aOV-5zy-BEF

OATZ AND CO. 39 NEWPORT.
SHOP WIDTH 7.4M

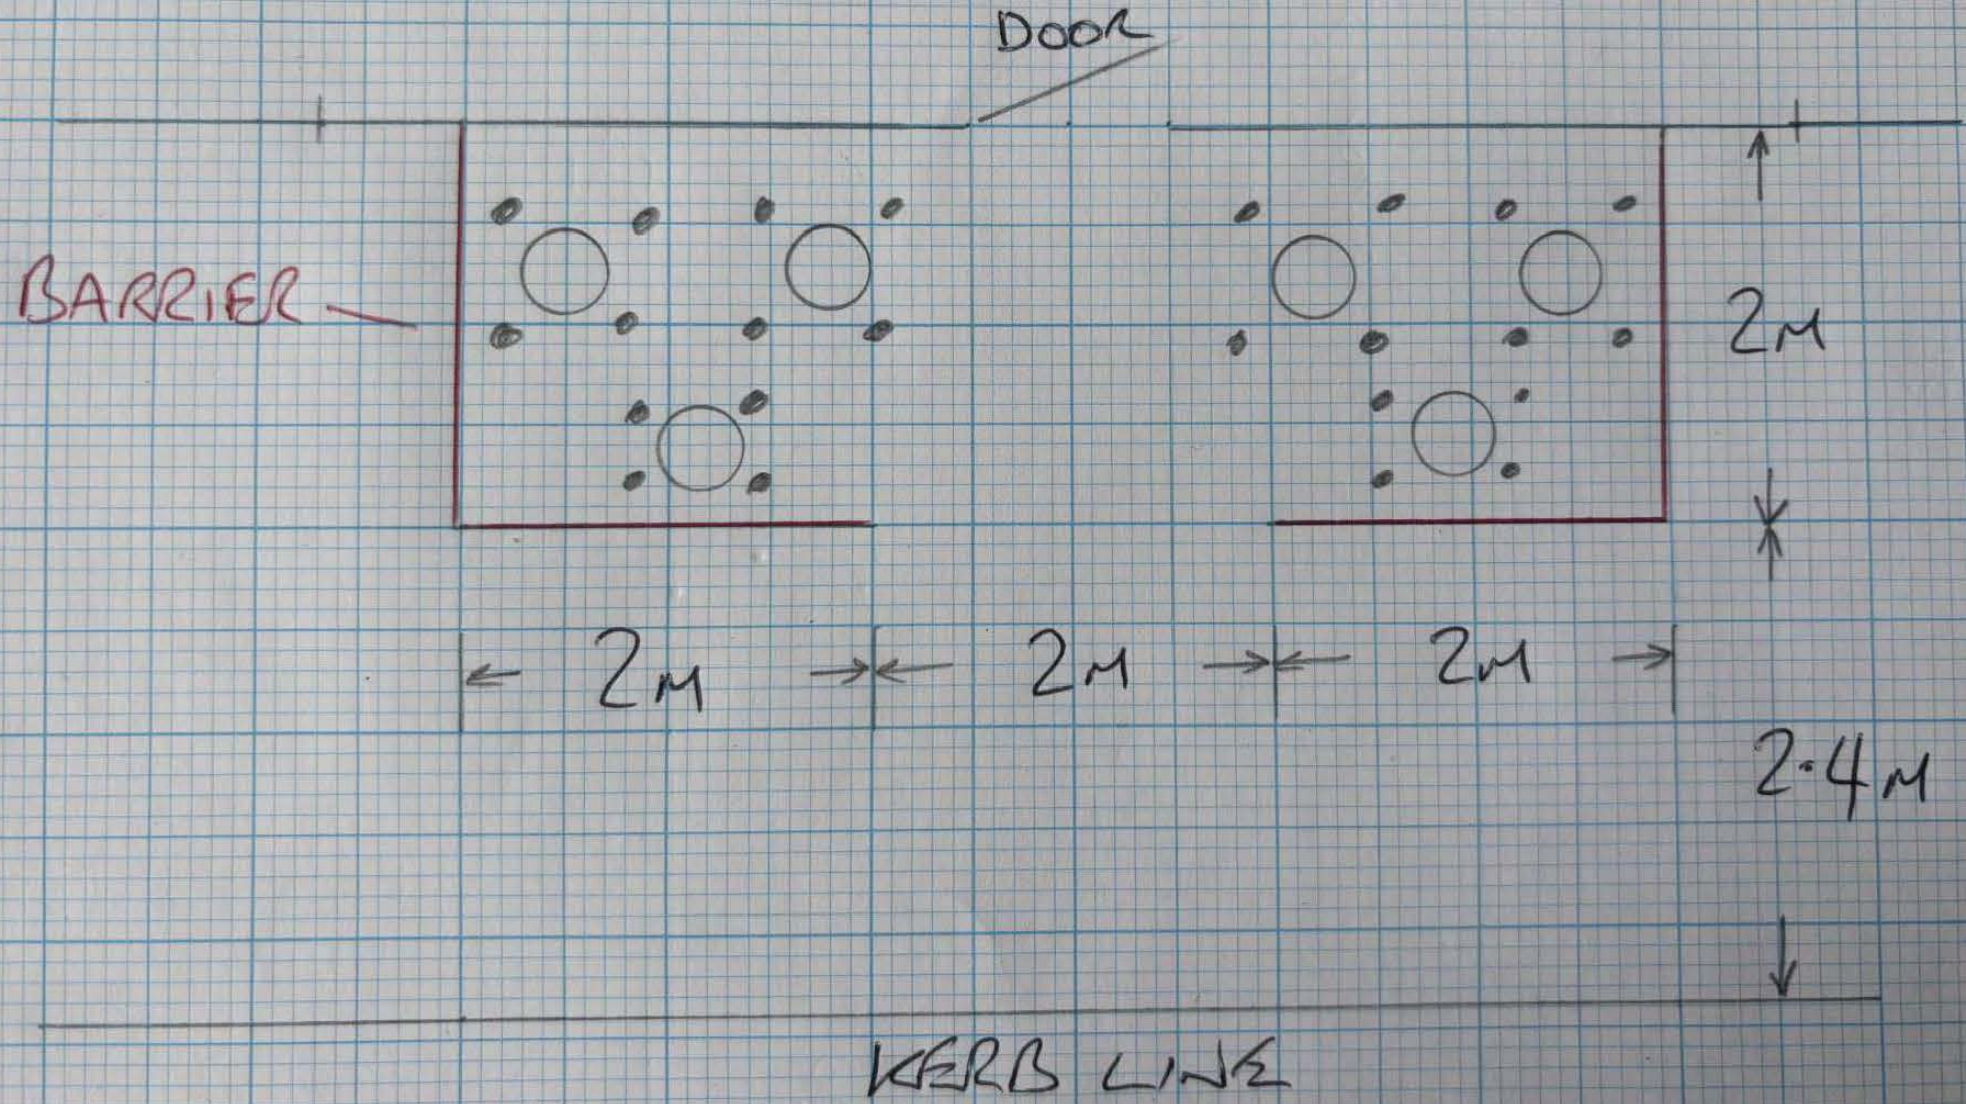

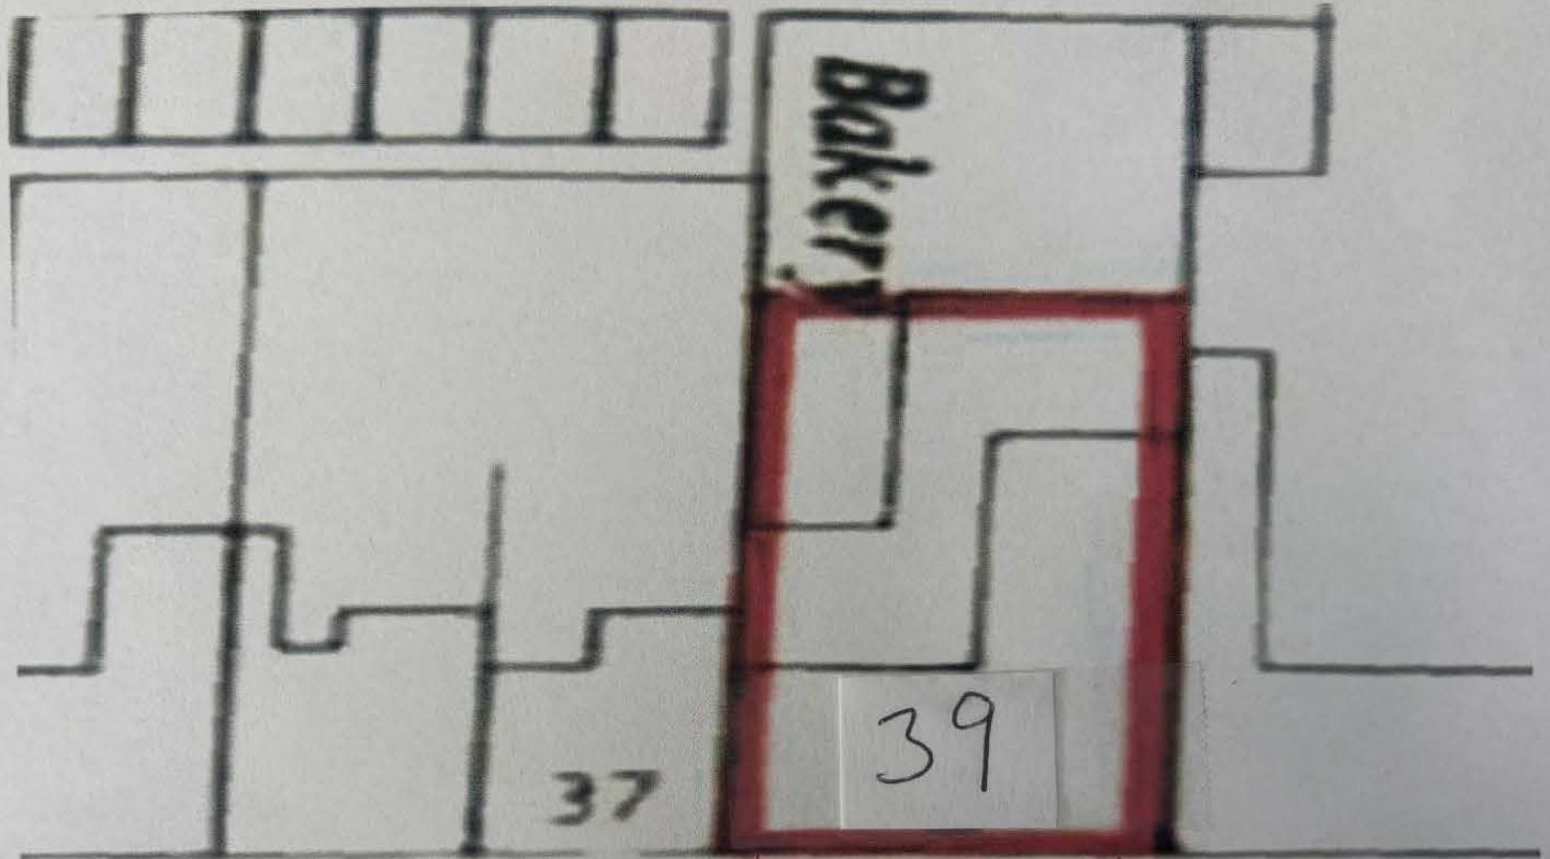

37

39


Bakery


2M
2.4



7.0
2M
2M
2M
7.0

Room
Linen

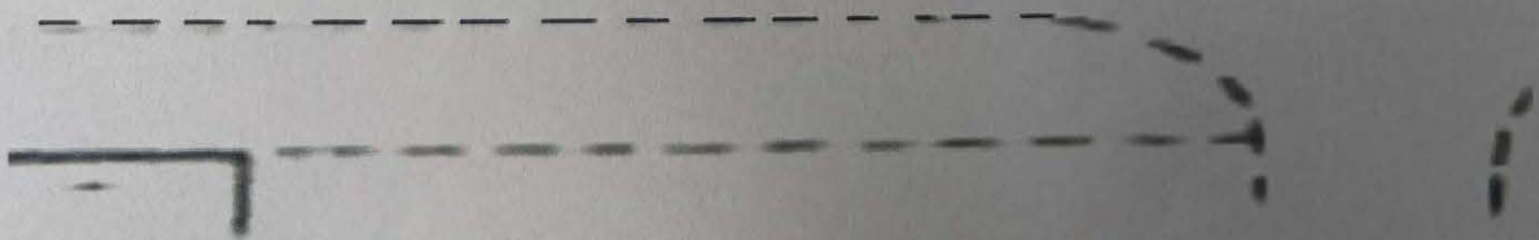

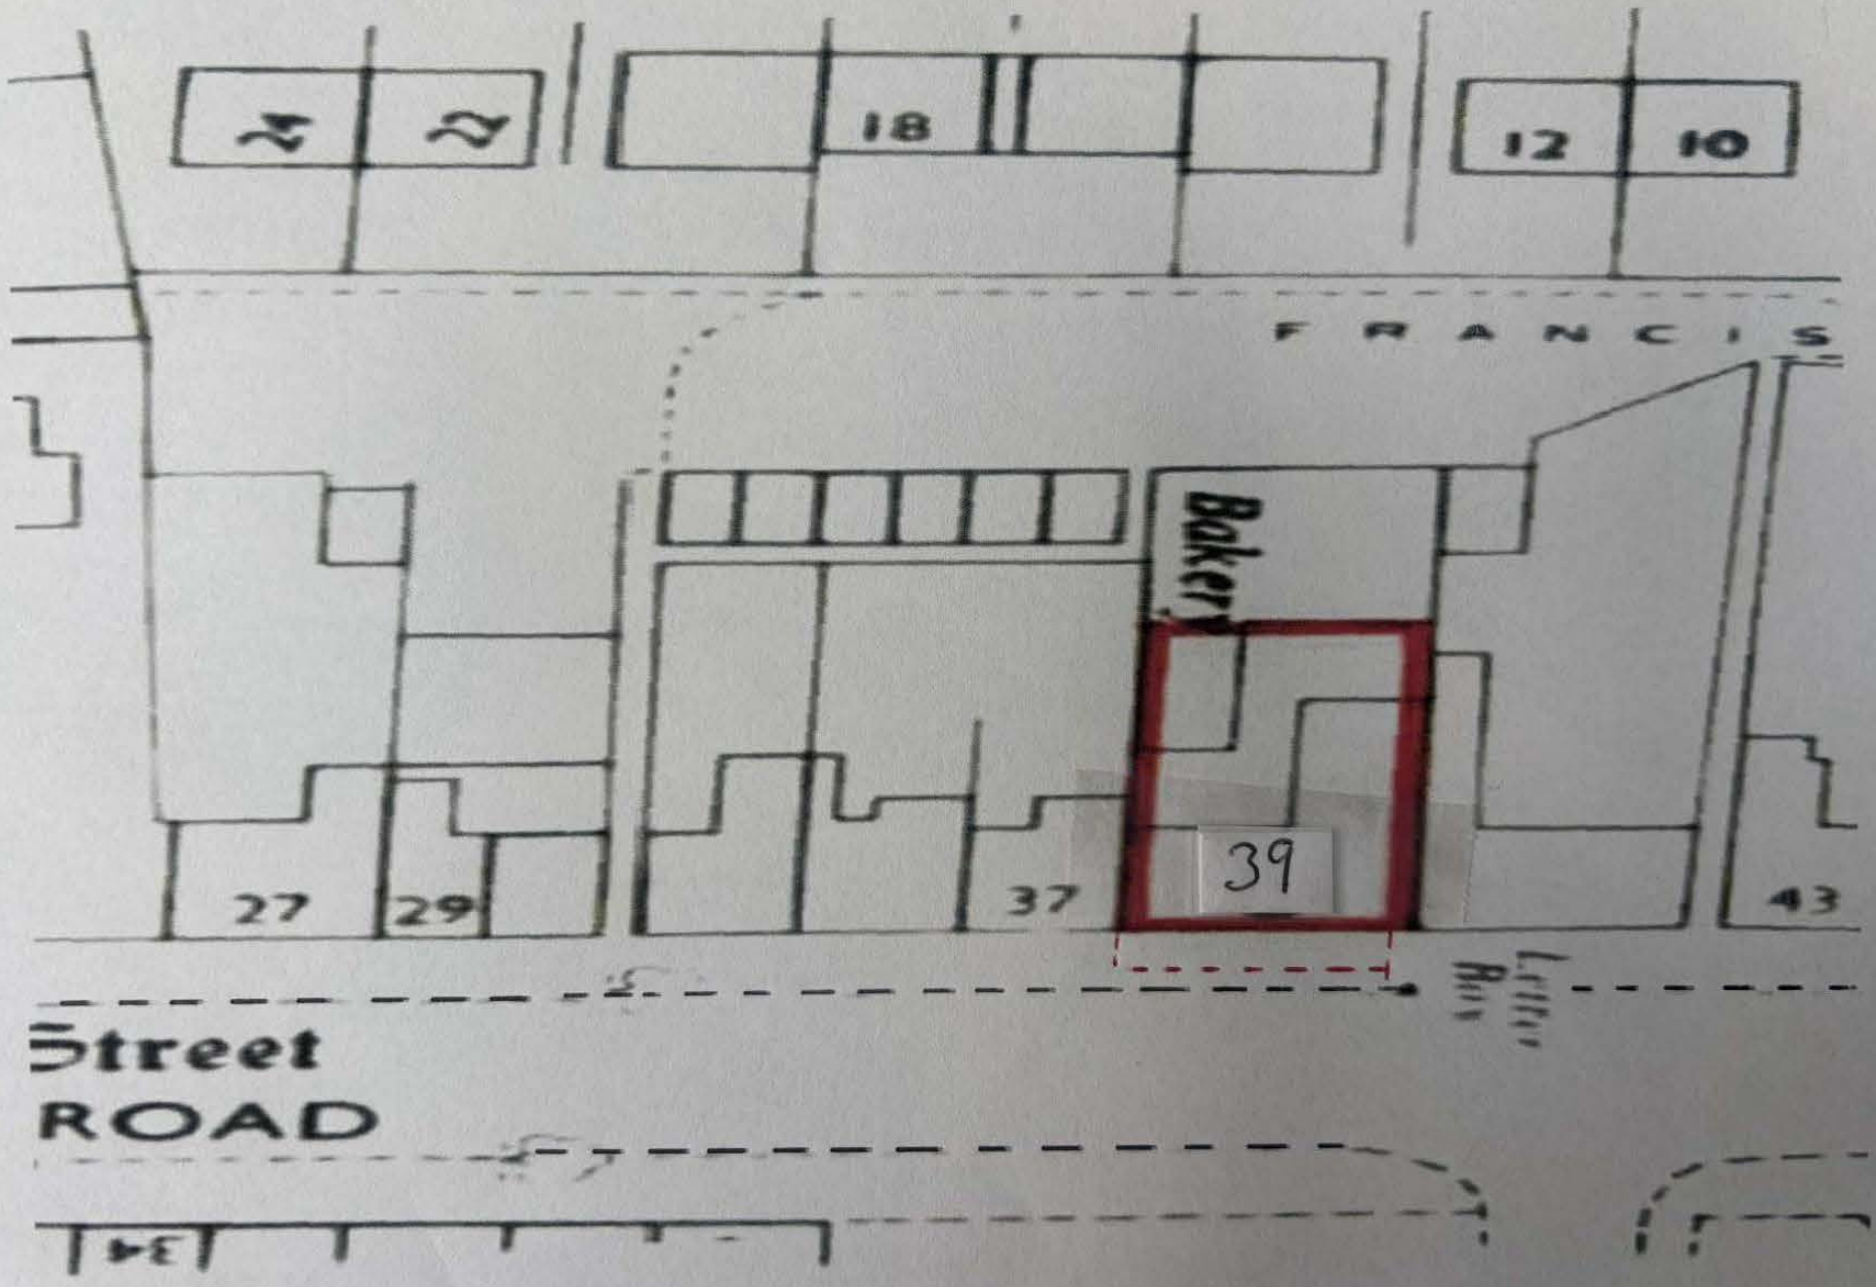

H.M. LAND REGISTRY

TITLE NUMBER

LL 16083

ORDNANCE SURVEY
PLAN REFERENCE

SK 9772

SECTION H

Scale
1:1250

COUNTY LINCOLNSHIRE

DISTRICT LINCOLN

© Crown copyright 1975

