

5. The prohibition imposed by this Order shall be in addition to and not in derogation from any restriction or requirement imposed by any regulations made or having effect as if made under the Act of 1984 or by or under any other enactment.

THE COMMON SEAL of the LINCOLNSHIRE)
COUNTY COUNCIL was hereunto affixed)
in the presence of:-)

Authorised Officer

DATED -

LINCOLNSHIRE COUNTY COUNCIL
(SPALDING - PENNYGATE /MONKS HOUSE LANE/ABBOTS CRESCENT AND
VARIOUS JUNCTIONS)
(PROHIBITION OF WAITING)
AMENDMENT ORDER 20

A Gutherson
Director for Place
Lincolnshire County Council
County Offices
Lincoln

PUBLIC NOTICE

LINCOLNSHIRE COUNTY COUNCIL (SPALDING – PENNYGATE/MONKS HOUSE LANE/ABBOTS CRESCENT AND VARIOUS JUNCTIONS) (PROHIBITION OF WAITING) AMENDMENT ORDER 20

NOTICE IS HEREBY GIVEN that the Lincolnshire County Council propose to make an Order under their powers contained in the Road Traffic Regulation Act 1984, the effect of which will be to introduce.

- Mandatory School Keep Clear markings adjacent to the school Mon – Fri 8-9.30am and 2.30-4.30pm.
- No Waiting & No loading Mon – Fri 8-9.30am and 2.30-4.30pm on Pennygate fronting numbers 297 – 353 and 246 - 254 and on Abbots Crescent.
- No Waiting & No Loading at any time at the junctions of Pennygate with Monks House Lane, Abbots Crescent, Chaucer's Way and Hannam Boulevard
- No Waiting at Any time on sections of Monks House Lane.
- Bus Stop Clearway in the vicinity of properties no's 331-335 will ensure unrestricted access for scheduled bus services by prohibiting the stopping, waiting and loading of any vehicle except a bus. The clearways will be in operation between the hours of 7am to 7pm Monday to Saturday.

Exemptions are included on the no waiting at any time which will permit waiting for disabled persons' vehicles and for the purpose of picking up or setting down passengers, loading or unloading of goods, the maintenance of the roads, and works in connection with the supply of gas, electricity, water and telecommunications apparatus.

A copy of the plan showing the lengths of road concerned along with a Statement of Reasons for proposing to make the Order may be inspected on our website: www.lincolnshire.gov.uk/trafficorders

If you are unable to view our website the documents can be supplied to you by contacting us using the contact details below or calling our Customer Service Centre on 01522 782070 during office hours.


You may also be able to view these documents at the offices of South Holland District Council, during normal office hours.

Objections or representations to the proposals, together with the grounds on which they are made, must be made in writing to Chief Executive - Lincolnshire County Council, Lancaster House, 36 Orchard Street, Lincoln, LN1 1XX or Email: TRO@lincolnshire.gov.uk (For the attention of: Mrs A McMorrow, Traffic Orders Section) by **10th July 2026**

LINCOLNSHIRE COUNTY COUNCIL
(SPALDING - PENNYGATE/MONKS HOUSE LANE/ABBOTS CRESCENT
AND VARIOUS JUNCTIONS)
(PROHIBITION OF WAITING) AMENDMENT ORDER 20

STATEMENT OF REASONS

- Lincolnshire County Council recently received a request to review the waiting restrictions in the vicinity of Monkshouse Primary Academy.
- The current restrictions are advisory and therefore are not always adhered to, assessments have shown that inconsiderate parking is taking place at school pick-up and drop-off times. The inconsiderate parking is taking place in the advisory school safety zone and on various junctions causing visibility issues and safety concerns for all road users.
- Therefore, it is proposed to prohibit waiting as set out on the plans to the Order.
- The Chief Constable and South Holland District Council have been consulted, along with other local groups/companies.

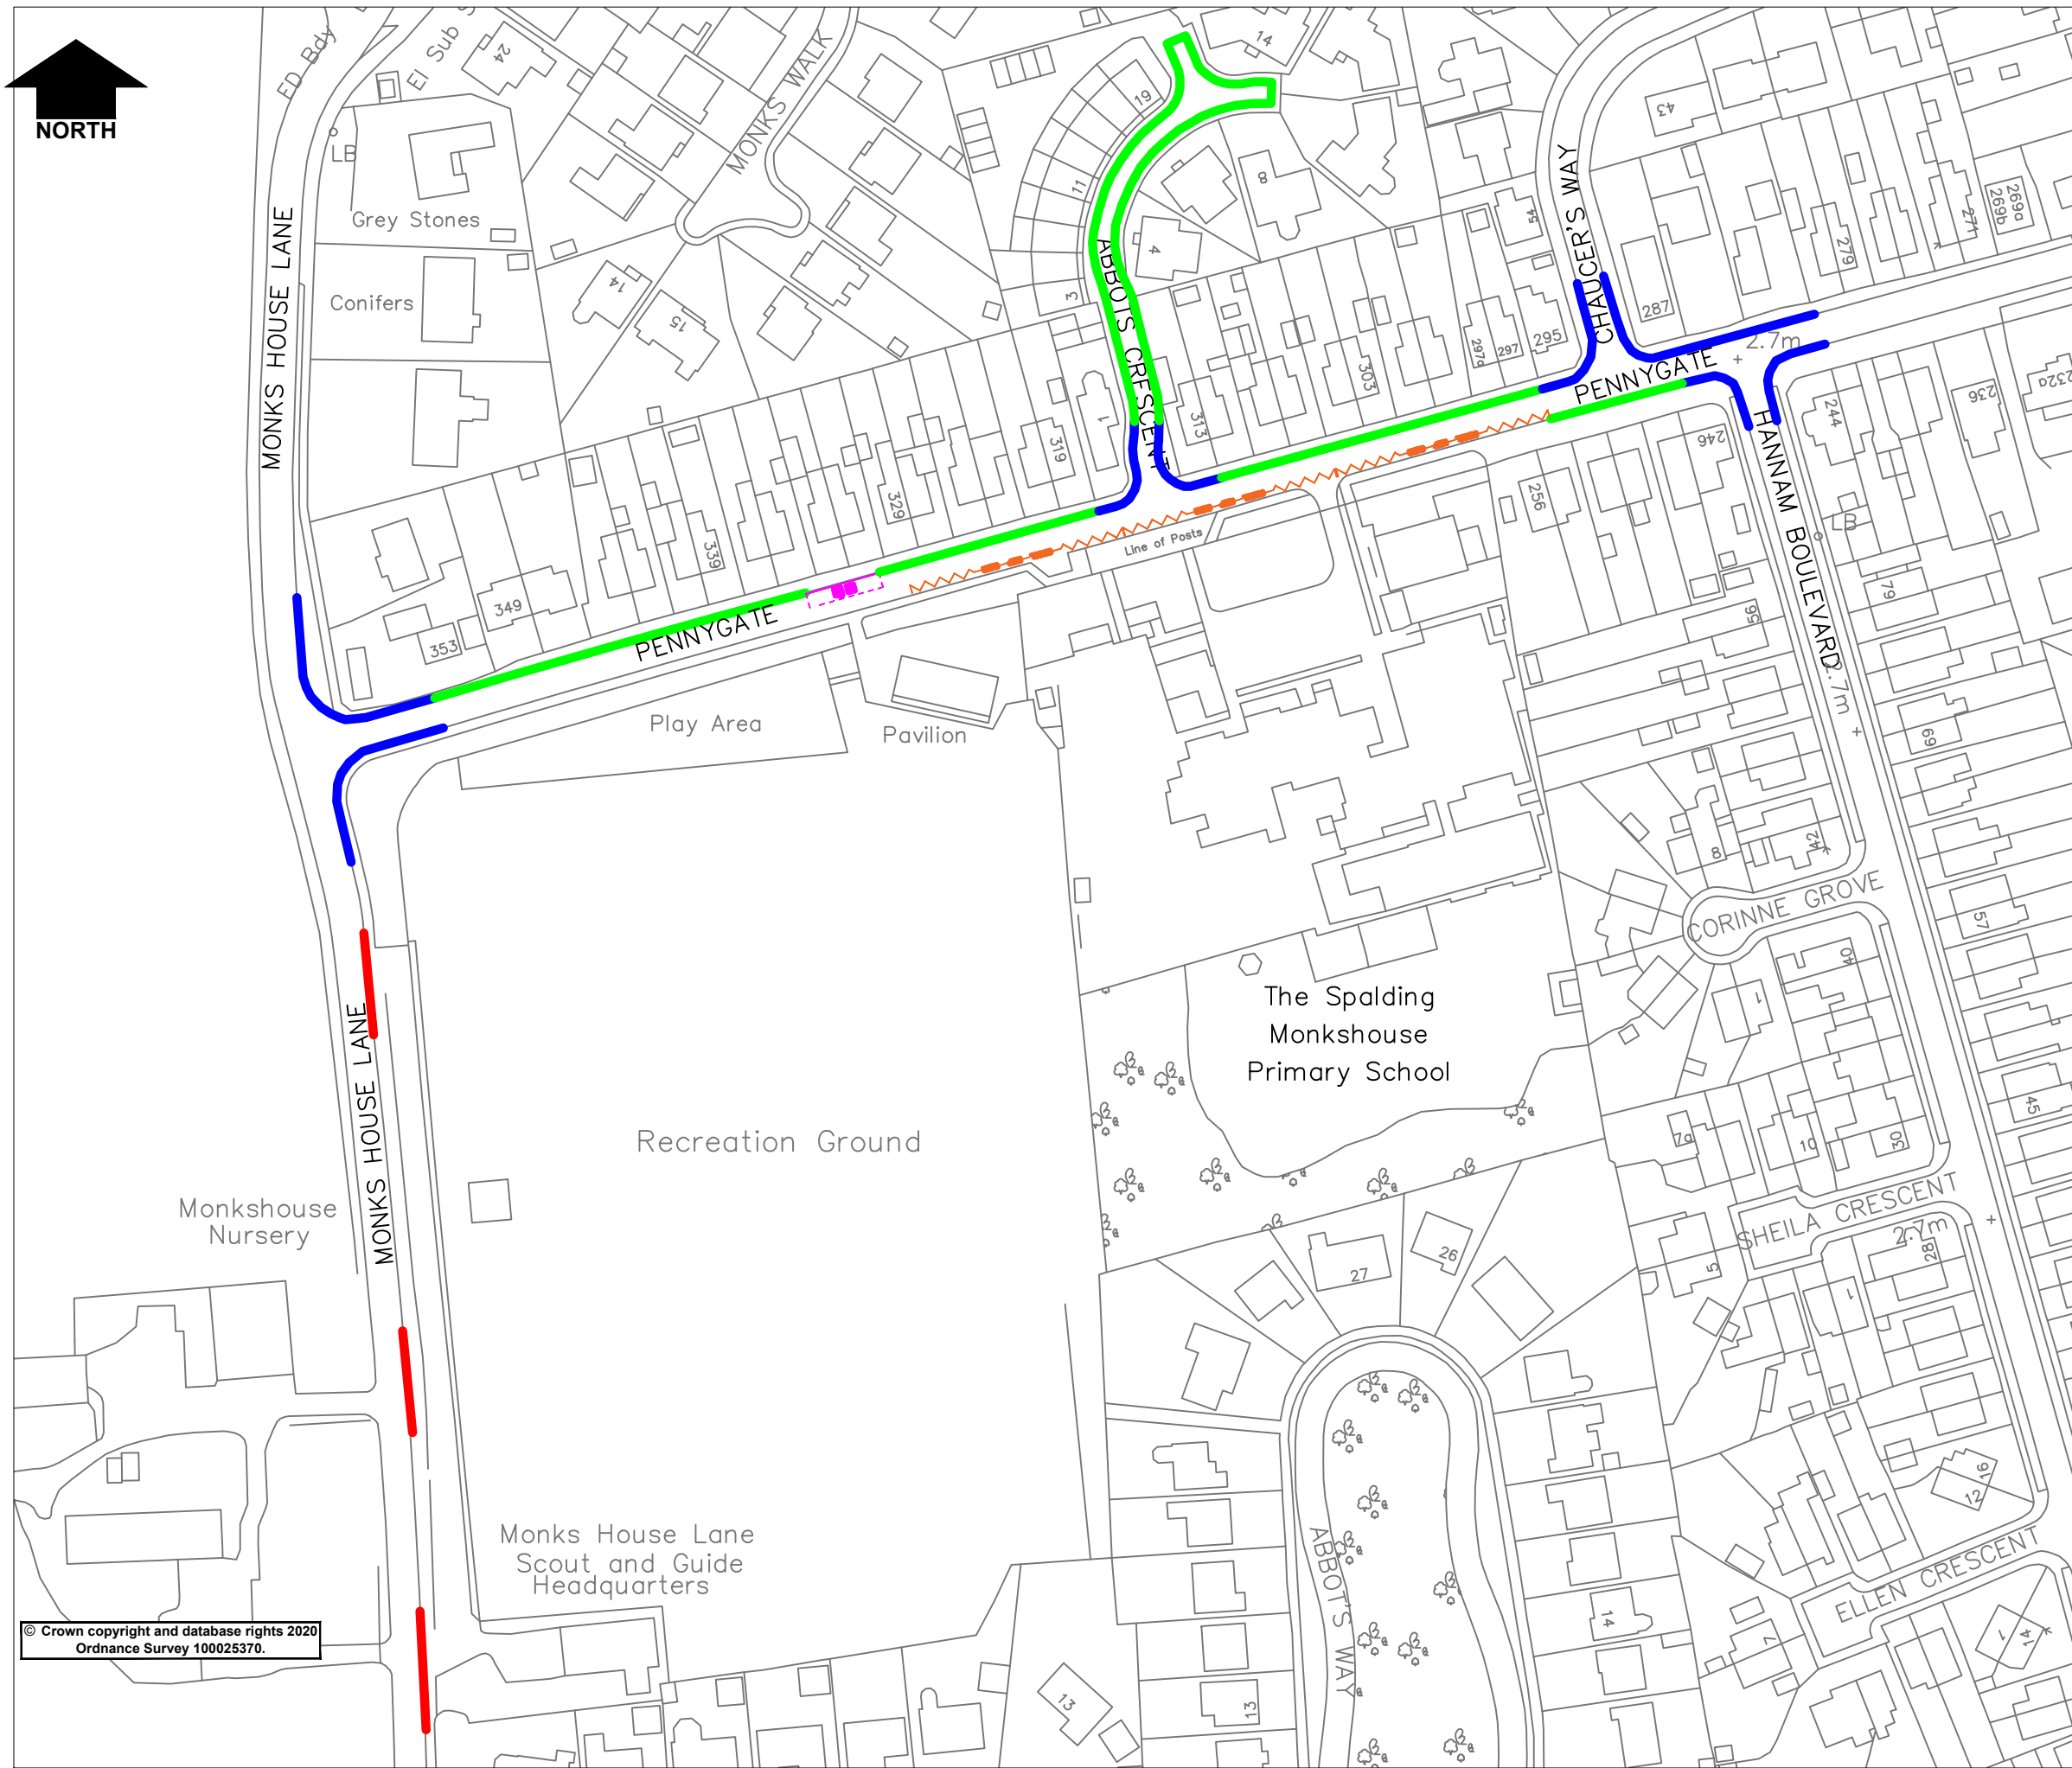

Key

- Proposed No Waiting & No Loading at Any Time
- Proposed No Waiting & No Loading Mon-Fri 8.00-9.30am and 2.30-4.30pm
- Proposed No Waiting at Any Time
- - - Proposed Mandatory School Keep Clear Mon-Fri 8.00-9.30am and 2.30-4.30pm
- - - Proposed Bus Stop Clearway to be in operation Mon-Sat 7am to 7pm

Rev.	Description	Drawn	Ch'kd	Auth	Date
Project: Spalding - Monkhouse Primary Academy Pennygate & various junctions					
Status:		Project No. 438			
Drawing Title: Proposed Waiting Restrictions					
Scale: NTS		Drawn: AM		Date: March 26	
Drawing No.: H/AM/438/002 Rev.: 0					


Lincolnshire
 COUNTY COUNCIL
Working for a better future
 Lancaster House, 36 Orchard Street, Lincoln, LN1 1XX

© Crown copyright and database rights 2020
 Ordnance Survey 100025370.

May 21, 2020 - 3:39pm G:\CommonTraffic Regulation Orders\Schemes Master Folder\DO NOT CHANGE 25-24001-1000 Waiting Restrictions\438 - Monkhouse Primary School, Pennygate, Spalding\CAD Drawings.dwg