

## Public Notice

Notice is hereby given that Lincolnshire County Council proposes to grant a licence, under powers contained in the Business and Planning Act 2020.

Louise Baker gave notice on 17/12/2025 by applying to Lincolnshire County Council for a 'Pavement Licence' at: 12 Market Place, Horncastle, LN9 5HB known as The good spud limited.

The application is for:

- Tables: 5
- Chairs: 20
- Menus or A boards: 0
- Parasols or umbrellas: 0
- Planters: 0
- Litter bins: 0
- Barriers or balustrades: 0
- Counters: 0

In an enclosure measuring:

- Length in metres: 7
- Width in metres: 4

Between the following hours:

- Monday: 10am to 9pm
- Tuesday: 10am to 9pm
- Wednesday: 10am to 9pm
- Thursday: 10am to 9pm
- Friday: 10am to 9pm
- Saturday: 10am to 9pm
- Sunday: 10am to 9pm


Public consultation will end in 14 days.

[Use this link to provide feedback](#)

Reference number: PCL000397

Access code: R5i-YD2-o2s

**SITE LAYOUT PLAN (1:100)**

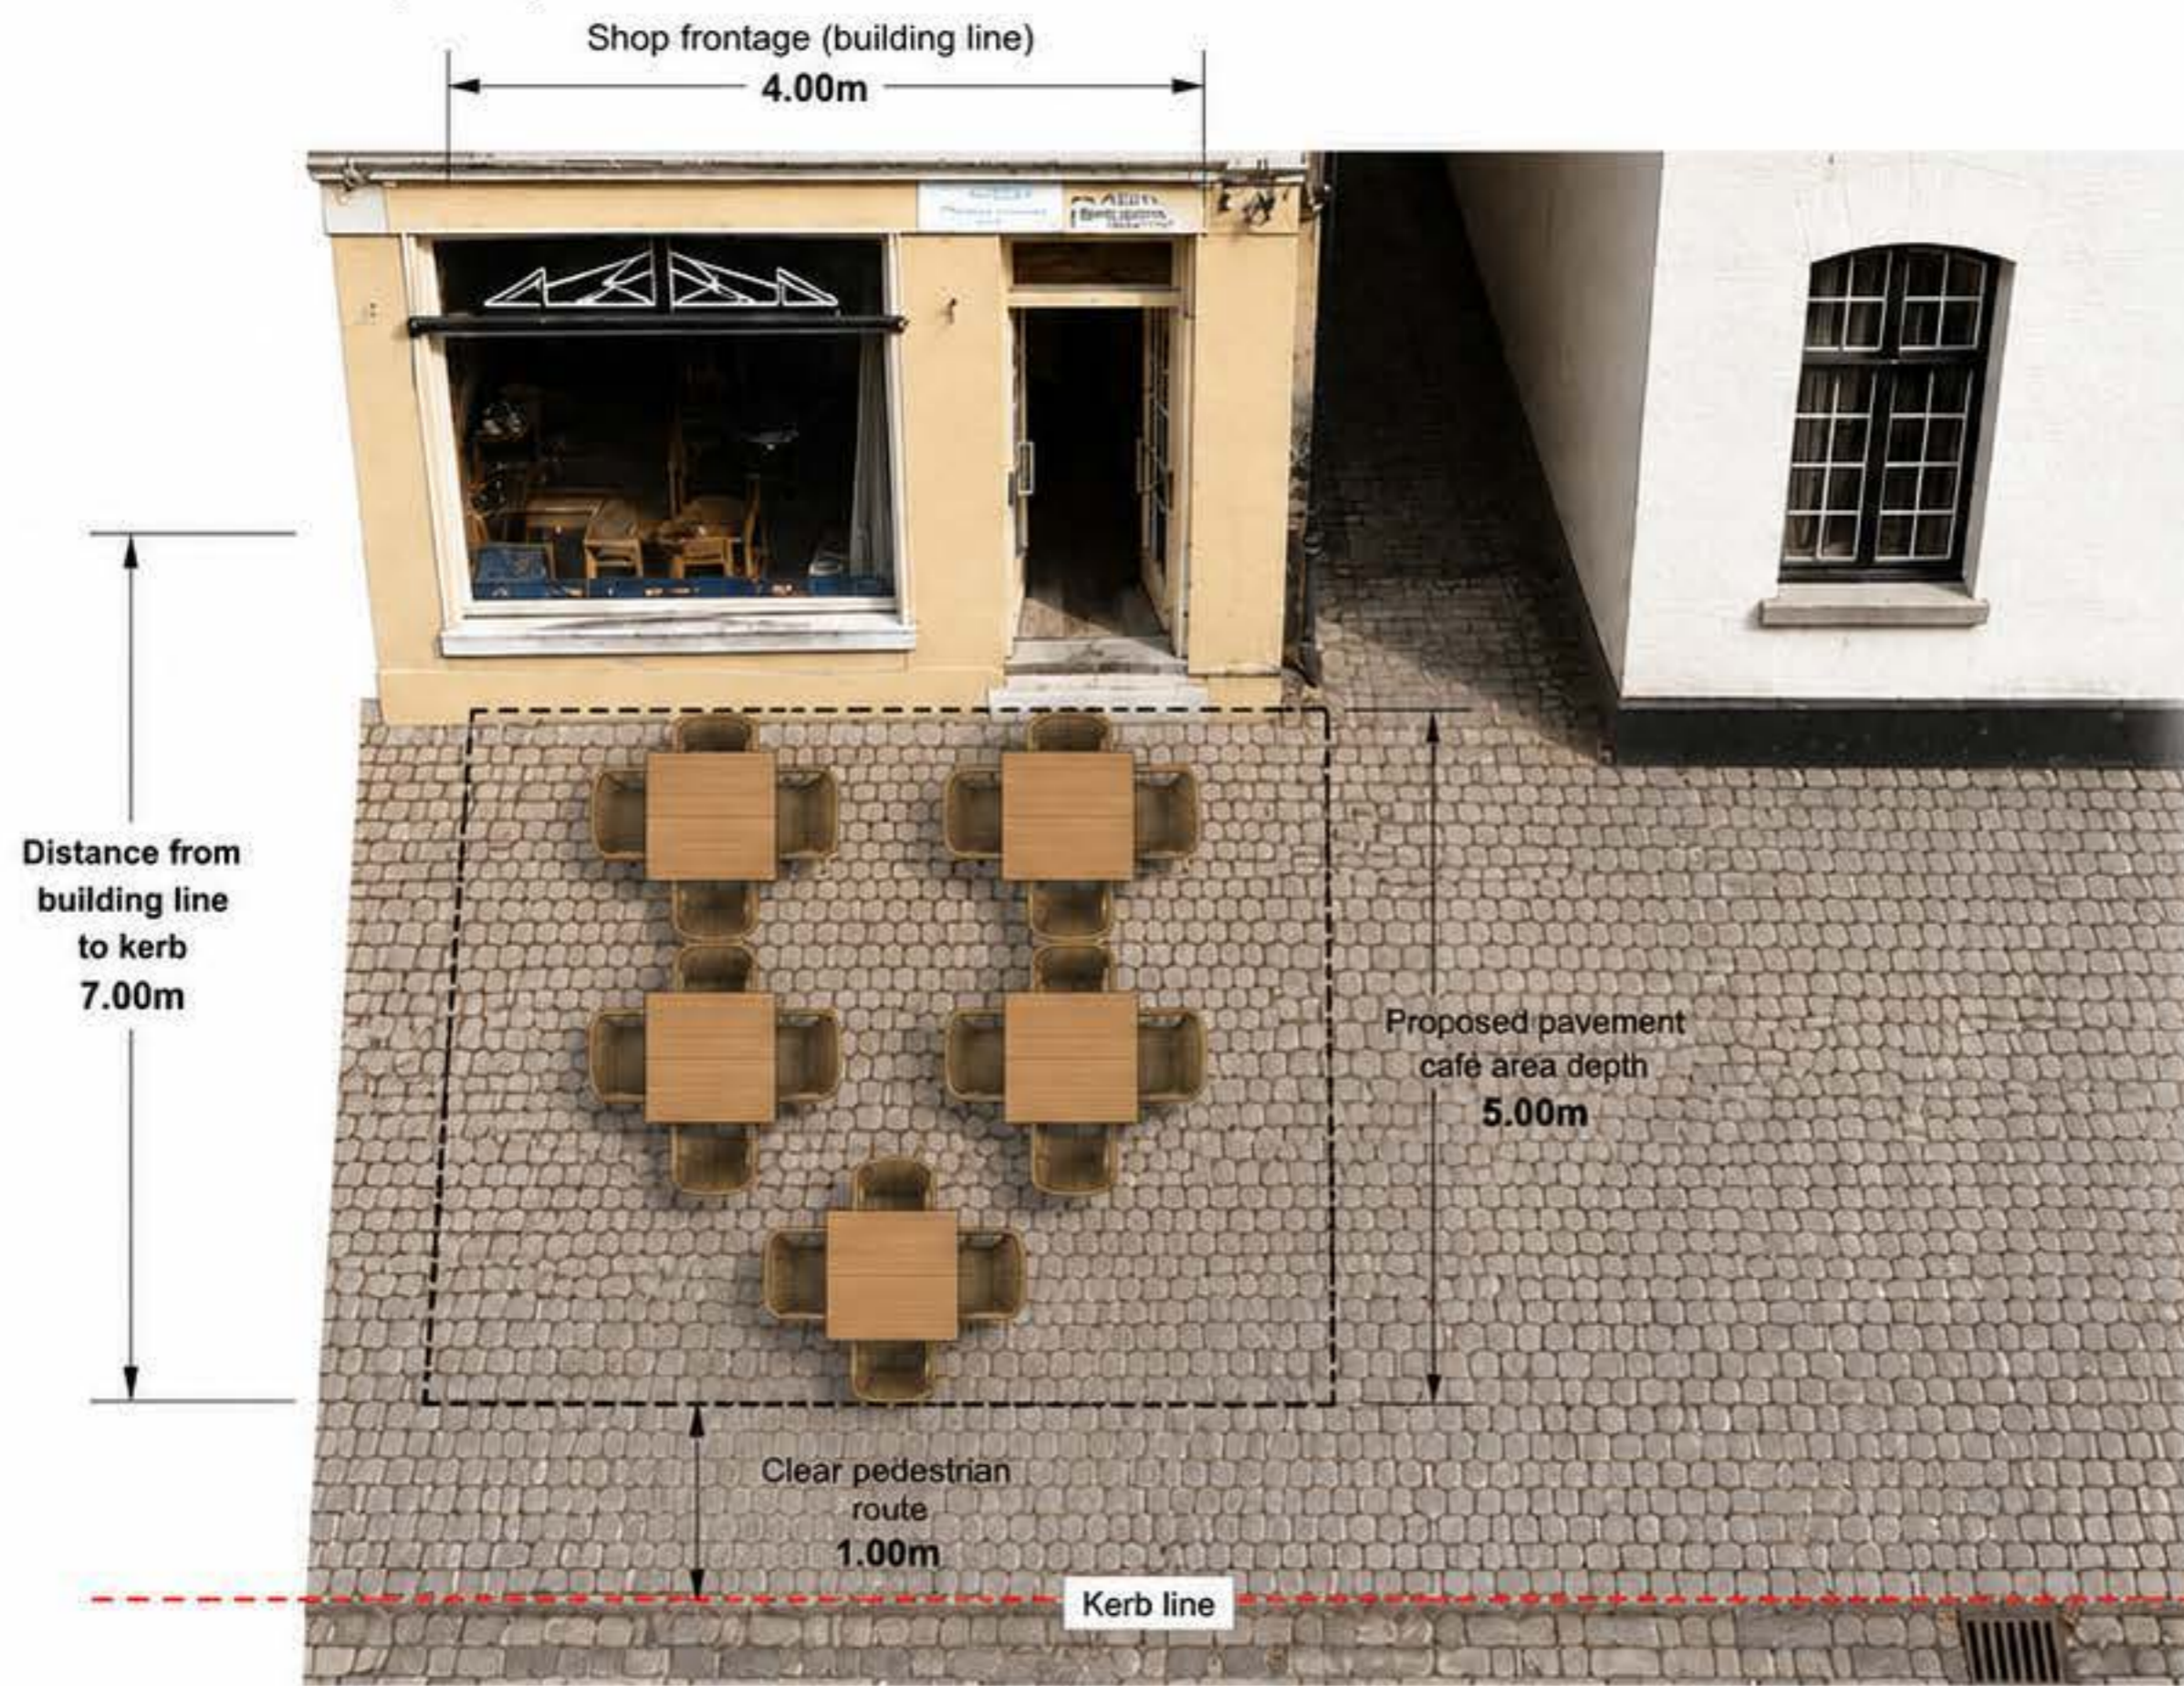

**PAVEMENT CAFÉ LICENCE**

The Good Spud  
12 Market Place  
Horncastle  
LN9 5HB

Client / Applicant:  
The Good Spud

Date:  
18/05/2025

Drawn by:  
Layout Plans

Scale:  
Location Plan 1:1250  
Site Layout Plan 1:100

This plan is for the purpose of a  
Pavement Café Licence application  
only.

**LOCATION PLAN (1:1250)**



**LEGEND & FURNITURE SCHEDULE**




**FURNITURE SCHEDULE**

- 5 Tables (1.00m x 1.00m)
- 20 Chairs (4 per table)

**NOTES**

- No parasols
- No heaters
- No barriers
- No A-boards
- Furniture to remain within licensed area
- All dimensions are metric

# 12 Market Place, Horncastle LN95HB

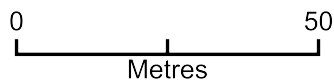

Plan Produced for: Lincolnshire County Council

Date Produced: 08 Jun 2026

Plan Reference Number: TQRQM26159161737927

Scale: 1:1250 @ A4