

ROAD TRAFFIC REGULATION ACT 1984

LINCOLNSHIRE COUNTY COUNCIL

(STAMFORD – PRIORY GARDENS)

(PROHIBITION OF WAITING) AMENDMENT ORDER 2026

THE LINCOLNSHIRE COUNTY COUNCIL in exercise of its powers under Sections 1, 2(1) and (2), 3, 4, 5, 32, 35, 45, 46, 49, 53, 124 and Part IV of Schedule 9 of the Road Traffic Regulation Act 1984 (the Act of 1984) as amended and the Traffic Management Act 2004 (the Act of 2004) and of all other enabling powers, and after consultation with the Chief Officer of Police in accordance with Part III of Schedule 9 to the Act of 1984, hereby makes the following Order.

1. This Order shall come into operation on 20 and may be cited as the Lincolnshire County Council (Stamford – Priory Gardens) (Prohibition of Waiting) Amendment Order 2026
2. The Lincolnshire County Council (Prohibition and Restriction of Waiting and Loading and Parking Places) (Civil Enforcement and Consolidation) Order 2012 Plans including the key (the 'Plans') are incorporated into this Order.
3. Plan TF036073, TF037073 & TF037074 of the Lincolnshire County Council (Prohibition and Restriction of Waiting and Loading and Parking Places) (Civil Enforcement and Consolidation) Order 2012 shall be amended.
4. Any restriction or requirement made or having effect as if made under the Act of 1984 or any other enactment is hereby revoked insofar as it relates to the length and sides of road specified in this Order.

5. The prohibition imposed by this Order shall be in addition to and not in derogation from any restriction or requirement imposed by any regulations made or having effect as if made under the Act of 1984 or by or under any other enactment.

THE COMMON SEAL of the LINCOLNSHIRE)

COUNTY COUNCIL was hereunto affixed)

in the presence of:-)

Authorised Officer

DRAFT

DATED -

LINCOLNSHIRE COUNTY COUNCIL
(STAMFORD – PRIORY GARDENS)
(PROHIBITION OF WAITING)
AMENDMENT ORDER 2026

A Gutherson

Director for Place

Lincolnshire County Council

County Offices

Lincoln

PUBLIC NOTICE

LINCOLNSHIRE COUNTY COUNCIL (STAMFORD – PRIORY GARDENS) (PROHIBITION OF WAITING) AMENDMENT ORDER 2026

NOTICE IS HEREBY GIVEN that the Lincolnshire County Council propose to make an Order under their powers contained in the Road Traffic Regulation Act 1984, the effect of which will be to prohibit waiting on Priory Gardens as below:

- 'No Waiting at Any Time' on the bends adjacent to Numbers 3, 4, 5 and 6 Priory Gardens.

Exemptions are included which will permit waiting for disabled persons' vehicles and for the purpose of picking up or setting down passengers, loading or unloading of goods, the maintenance of the roads, and works in connection with the supply of gas, electricity, water and telecommunications apparatus.

A copy of the plan showing the lengths of road concerned along with a Statement of Reasons for proposing to make the Order may be inspected on our website: www.lincolnshire.gov.uk/trafficorders

If you are unable to view our website the documents can be supplied to you by contacting us using the contact details below or calling our Customer Service Centre on 01522 782070 during office hours.

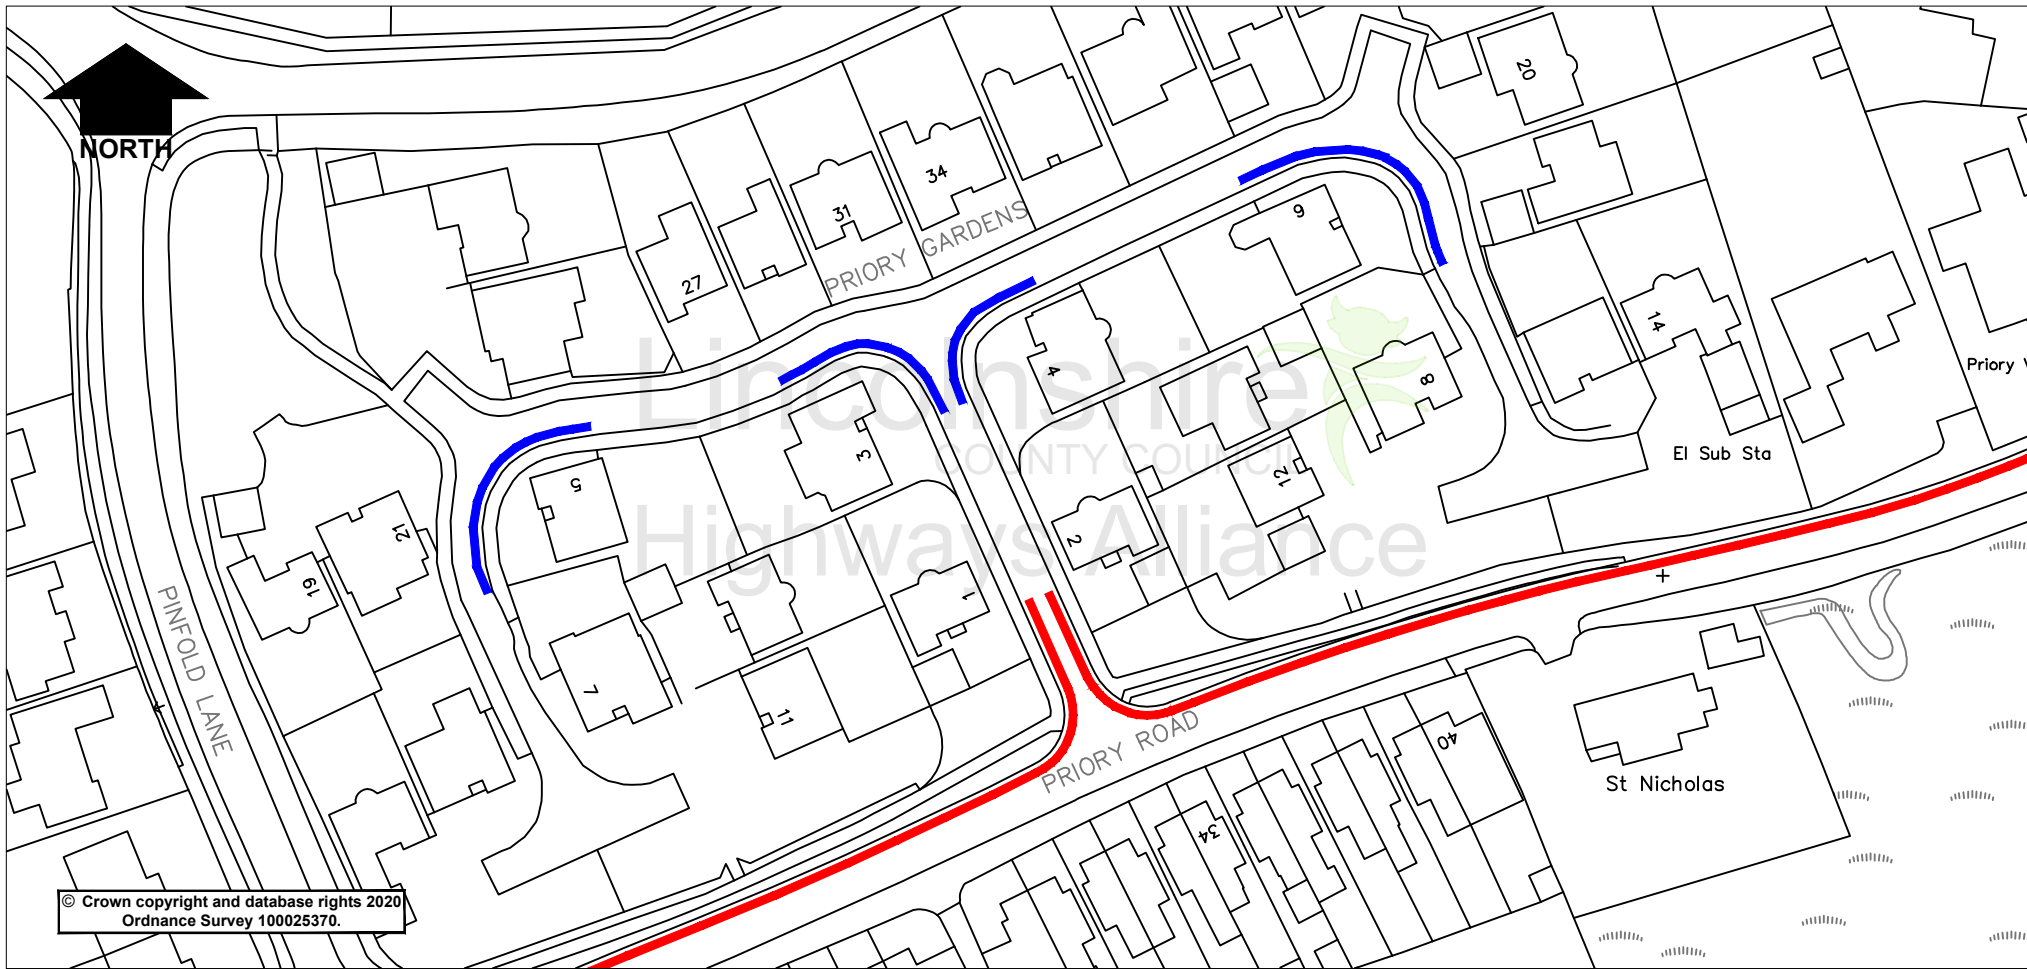
You may also be able to view these documents at the offices of South Kesteven District Council, during normal office hours.

Objections or representations to the proposals, together with the grounds on which they are made, must be made in writing to Chief Executive - Lincolnshire County Council, Lancaster House, 36 Orchard Street, Lincoln, LN1 1XX or Email: TRO@lincolnshire.gov.uk (For the attention of: Miss K Fraser, Traffic Orders Section) by **Monday 3rd August 2026**

LINCOLNSHIRE COUNTY COUNCIL
(STAMFORD – PRIORY GARDENS)
(PROHIBITION OF WAITING) AMENDMENT ORDER 2026



STATEMENT OF REASONS

- Investigations have shown that inconsiderate, and dangerous parking is occurring on Priory Gardens, Stamford and making it difficult for all road users.
- Therefore, it is proposed to prohibit waiting as set out on the plans to the Order.
- The Chief Constable, Stamford Town Council and South Kesteven District Council have been consulted, along with other local groups/companies.



© Crown copyright and database rights 2020
Ordnance Survey 100025370.

Key:

	Proposed No Waiting at any time
	Existing Restrictions



Project		Priory Gardens, Stamford			Project	Description		Drawn	Ch'kd	Auth	Date
Status	Project No.	493			Drawn	KF		Date	10.06.26		
Drawing Title		Proposed Waiting Restrictions			Ch'kd			Date			
Drawing No.		H/KF/493/002			Auth			Traced			
					Rev.	0		Scale	NTS @A4		

Jun 10 2026 - 10:08am X:\common\Traffic Regulation Orders\Schemes Master Folder\DO NOT CHANGE 23-24001-1000 Waiting Restrictions\493 Priory Gardens, Stamford\CAD\CAD.dwg