

Public Notice

Notice is hereby given that Lincolnshire County Council proposes to grant a licence, under powers contained in the Business and Planning Act 2020.

Joshua Thirlwell gave notice on 25/03/26 by applying to Lincolnshire County Council for a 'Pavement Licence' at: : Freckleface Coffee Co 5, Red Lion Street, Stamford, PE9 1PA known as Freckleface.

The application is for:

- Tables: 5
- Chairs: 10
- Patio heaters: 0
- Parasols or umbrellas: 0
- Planters: 0
- Litter bins: 0
- Barriers or balustrades: 0
- Sales counters: 0

In an enclosure measuring:

- Length in metres: 4.87m
- Width in metres: 1.2m

Between the following hours:


- Monday: 08:00 to 16:00
- Tuesday: 08:00 to 16:00
- Wednesday: 08:00 to 16:00
- Thursday: 08:00 to 16:00
- Friday: 08:00 to 16:00
- Saturday: 08:00 to 16:00
- Sunday: 9:00 am to 15:00pm

Public consultation will end in 14 days.


[Use this link to provide feedback](#)

Reference number: PCL000404

Access code: EGv-zXz-ocS

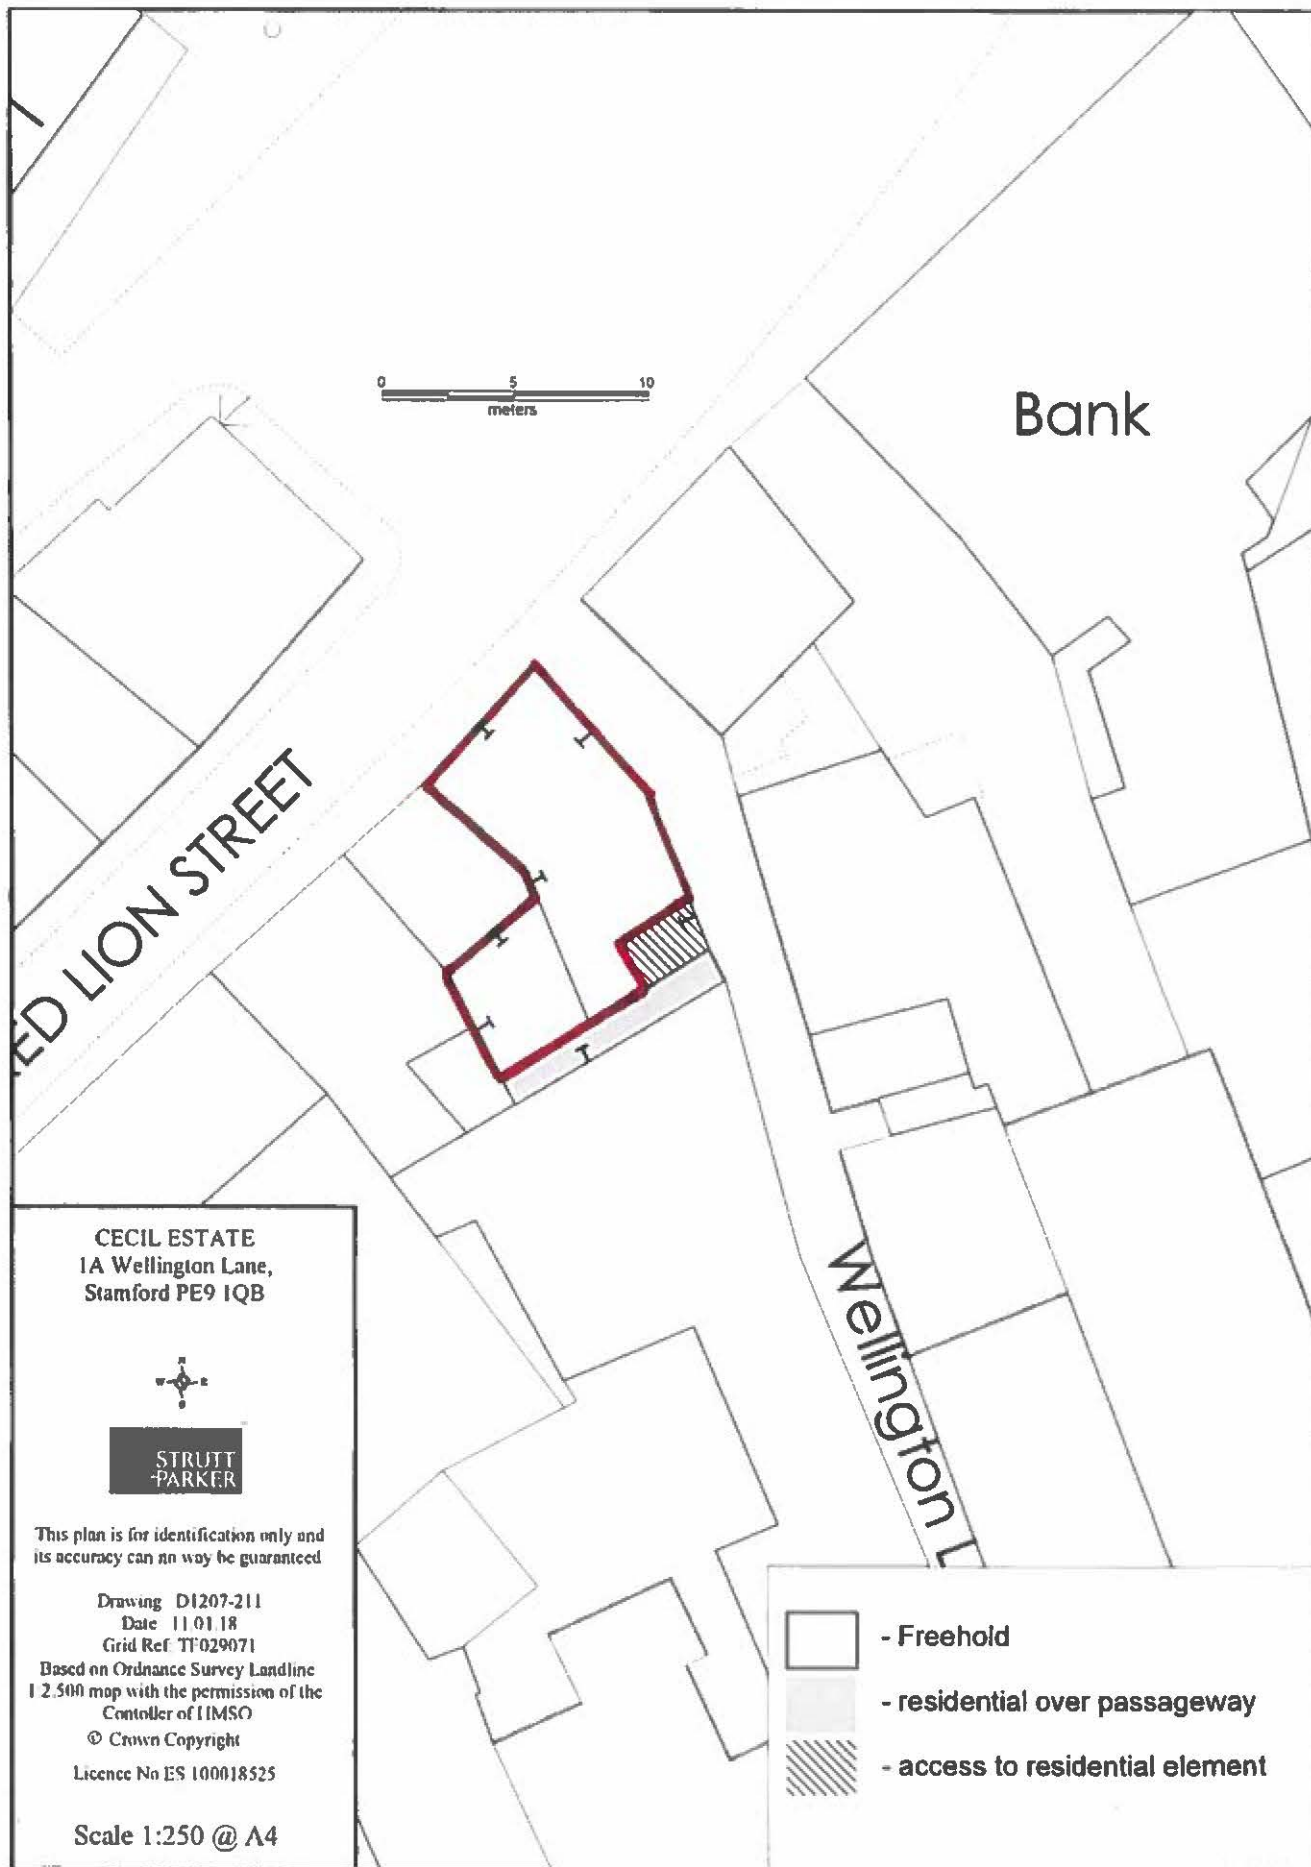

Proposed Outdoor Seating Plan - Freckleface Coffee - NOT TO SCALE

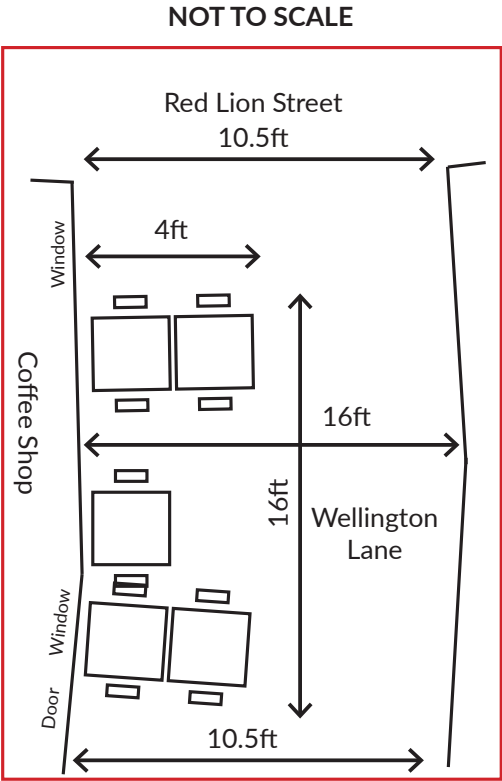


Alleyway Dimensions
Top Width: 10.5ft
Middle Width: 16ft
Bottom Width: 10.5ft

Table Dimensions/Seating area
Length: 16ft
Width: 4ft



Proposed seating arrangement

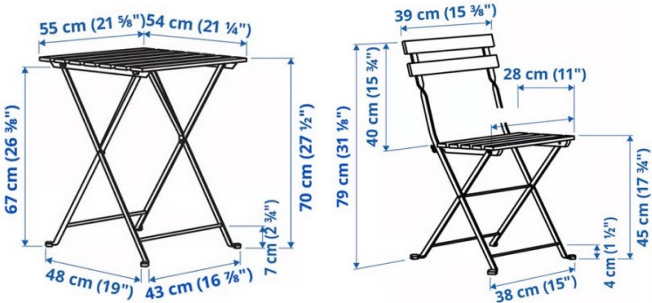

External Seating of 2 x 4-seater tables & 1 x 2-seater tables