

Public Notice

Notice is hereby given that Lincolnshire County Council proposes to grant a licence, under powers contained in the Business and Planning Act 2020.

Emma Fallon gave notice on 25/03/26 by applying to Lincolnshire County Council for a 'Pavement Licence' at: 143 – 147, High Street, Lincoln, LN5 7PJ known as Ritz.

- Tables: 7
- Chairs: 11
- Patio heaters: 0
- Parasols or umbrellas: 0
- Planters: 0
- Litter bins: 0
- Barriers or balustrades: 13
- Sales counters: 0

In an enclosure measuring:

- Length in metres: 12.5m
- Width in metres: 2.8m

Between the following hours:

- Monday: 08:00 to 00:00
- Tuesday: 08:00 to 00:00
- Wednesday: 08:00 to 00:00
- Thursday: 08:00 to 00:00
- Friday: 08:00 to 00:00
- Saturday: 08:00 to 01:00
- Sunday: 08:00 to 00:00


Public consultation will end in 14 days.

[Use this link to provide feedback](#)

Reference number: PCL000407

Access code: 2tn-10j-MNW



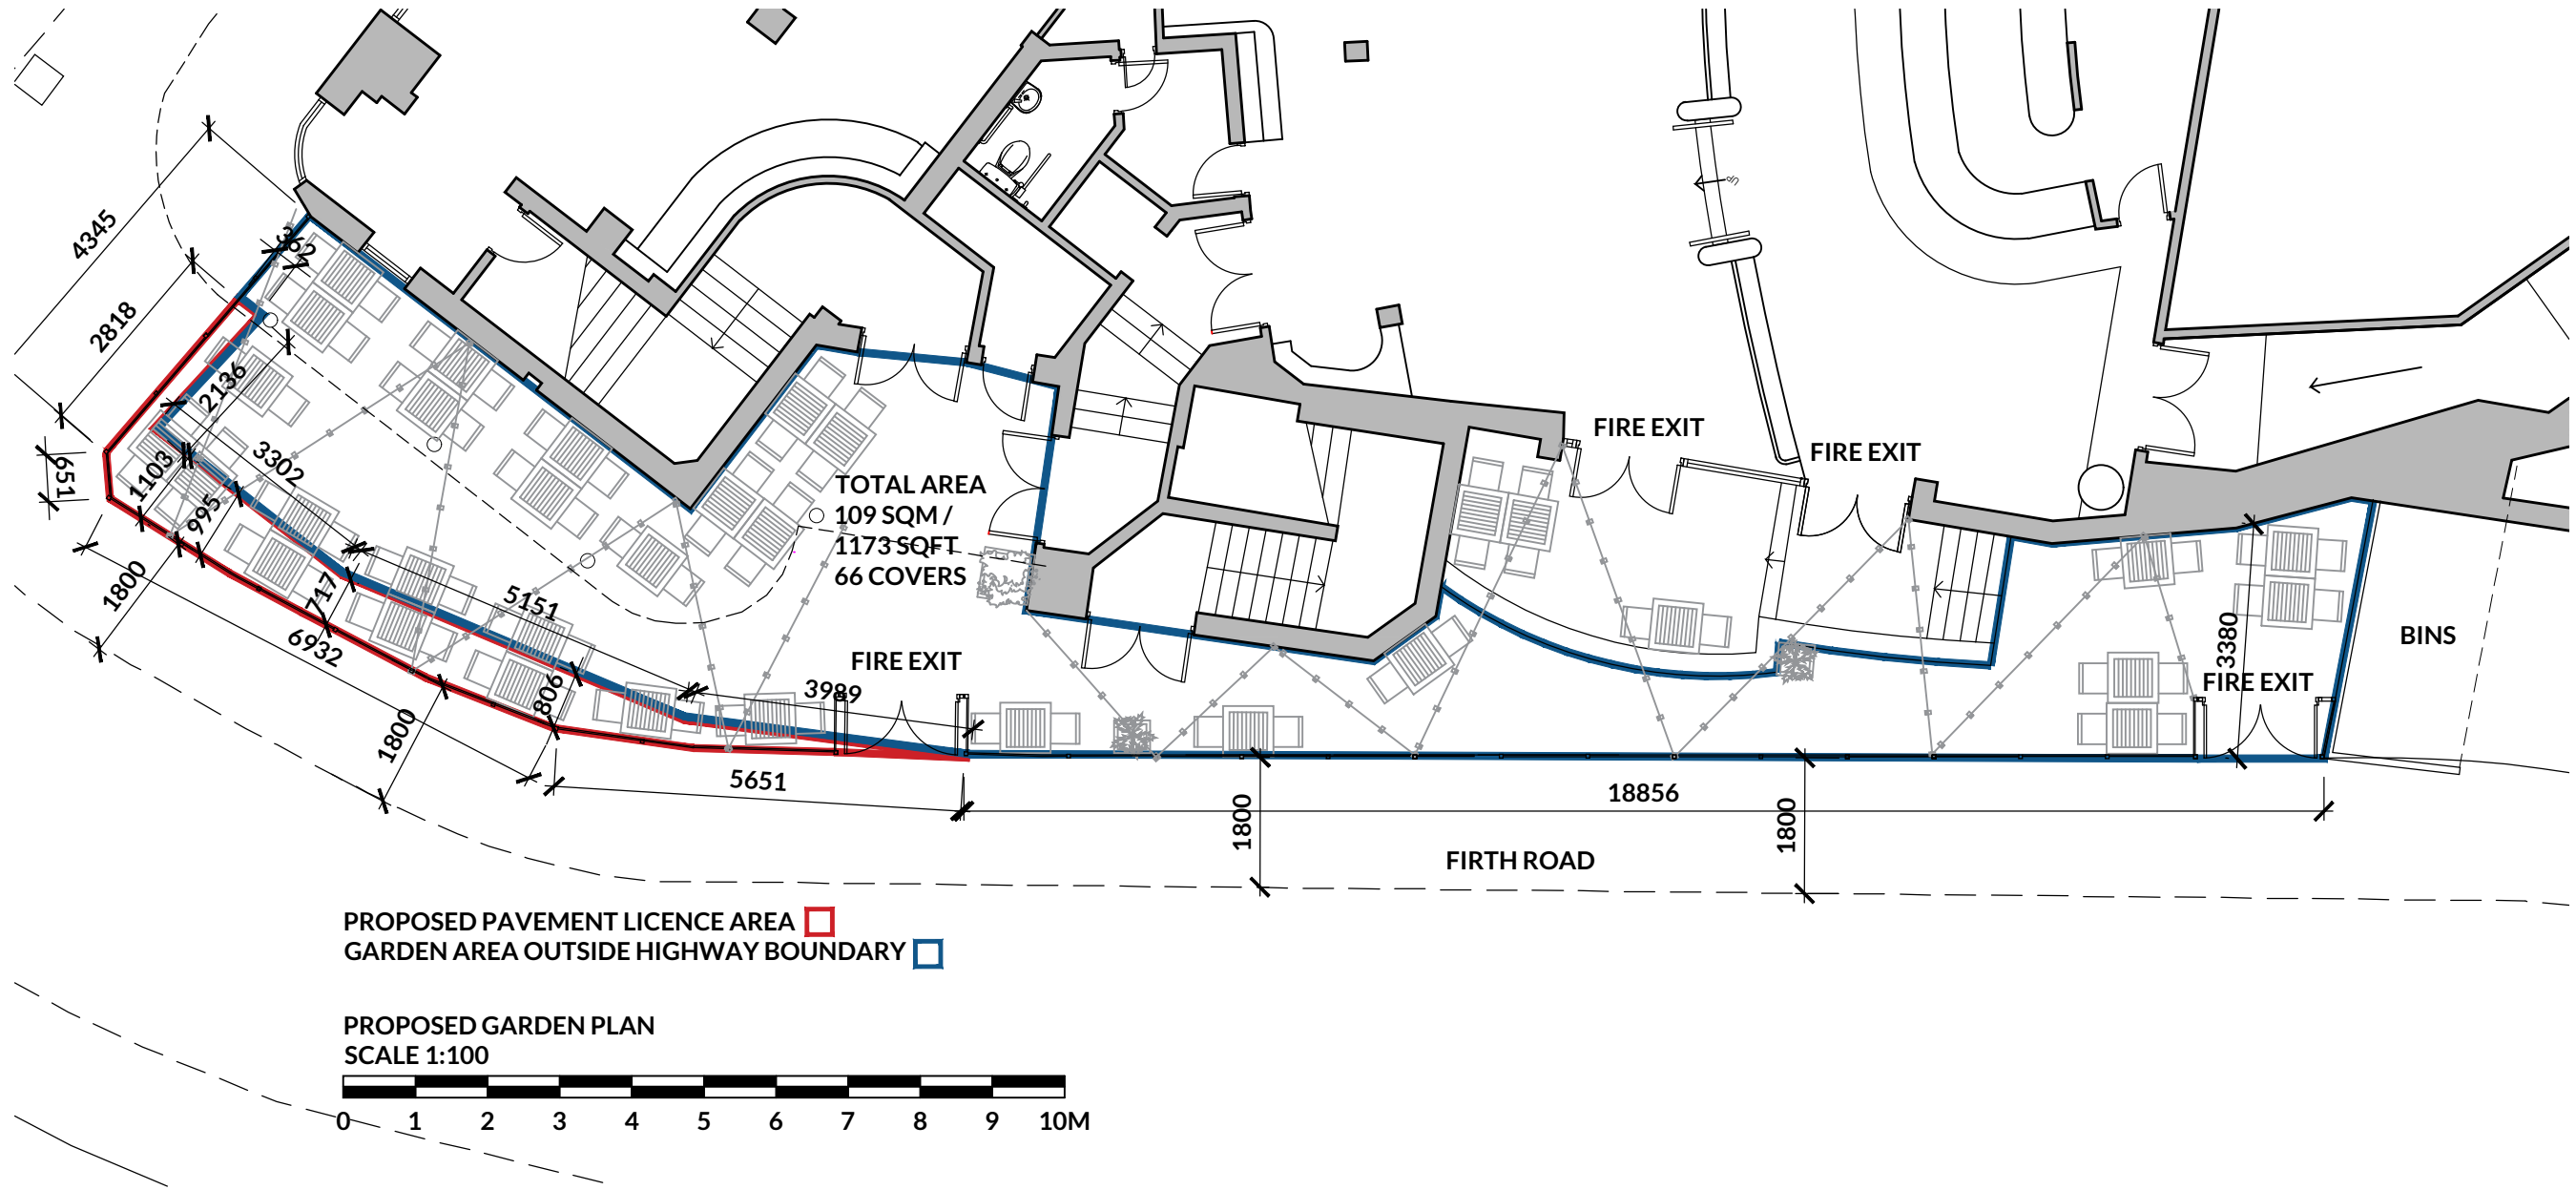

NOTE: THE DIMENSIONS SHOWN IN THE DRAWINGS ARE NOT FROM A SURVEYED SOURCE.

JOB NO	DWG NO	REV
2199	302	A

REVISION	DATE	DWN	CHK
A	ANNOTATIONS AMENDED	16.05.24	DH XX

This drawing is the property of DVA Ventures Limited. Copyright and design rights are reserved by them and the drawing is issued on the condition that it is not copied either wholly or in part without the written consent of DVA Ventures Limited.

DO NOT SCALE DRAWINGS. Figured dimensions to take preference over those scaled. All dimensions to be checked on site before commencement of any work or shop drawings. This drawing is to be read in conjunction with the specification when existing. Any discrepancies should be brought to the attention of the Architect / Designer.

D|V

Architects
Interiors | Design | Delivery
Hallcourt House, 8 Hallcourt Crescent,
Cannock, Staffordshire WS11 0AB
Telephone: 01543 547 877
Email: studio@dv-architects.co.uk

RIBA

CLIENT

wetherspoon

PROJECT

**THE RITZ
LINCOLN
(PN0651)**

DRAWING TITLE

**GROUND FLOOR:
PROPOSED GARDEN
PLAN**

SCALE

1:100 @ A3

DATE	DRAWN BY	CHECKED BY
25.04.24	MA	XX

STATUS

PRELIMINARY

JOB NO	DWG NO	REV
2199	302	A

