

Public Notice

Notice is hereby given that Lincolnshire County Council proposes to grant a licence, under powers contained in the Business and Planning Act 2020.

Emma Fallon gave notice on 25/03/26 by applying to Lincolnshire County Council for a 'Pavement Licence' at: 4 Brayford Wharf North, Lincoln, LN1 1YX known as Square Sail.

- Tables: 26
- Chairs: 72
- Patio heaters: 0
- Parasols or umbrellas: 0
- Planters: 0
- Litter bins: 0
- Barriers or balustrades: 14
- Sales counters: 0

In an enclosure measuring:

- Length in metres: 13m
- Width in metres: 7m

Between the following hours:

- Monday: 08:00 to 23:00
- Tuesday: 08:00 to 23:00
- Wednesday: 08:00 to 23:00
- Thursday: 08:00 to 23:00
- Friday: 08:00 to 23:00
- Saturday: 08:00 to 23:00
- Sunday: 08:00 to 23:00

Public consultation will end in 14 days.

[Use this link to provide feedback](#)

Reference number: PCL000408


Access code: 5IP-shj-3hK

IR

2795

TITLE NUMBER
LL228206

LINCOLNSHIRE : LINCOLN

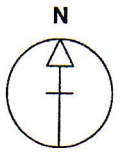


ORDNANCE SURVEY MAP REFERENCE:

SK9771SW

SCALE 1:1250

©CROWN COPYRIGHT. Produced by HMLR. Further reproduction in whole or in part is prohibited without the prior written permission of Ordnance Survey. Licence Number GD 272728.


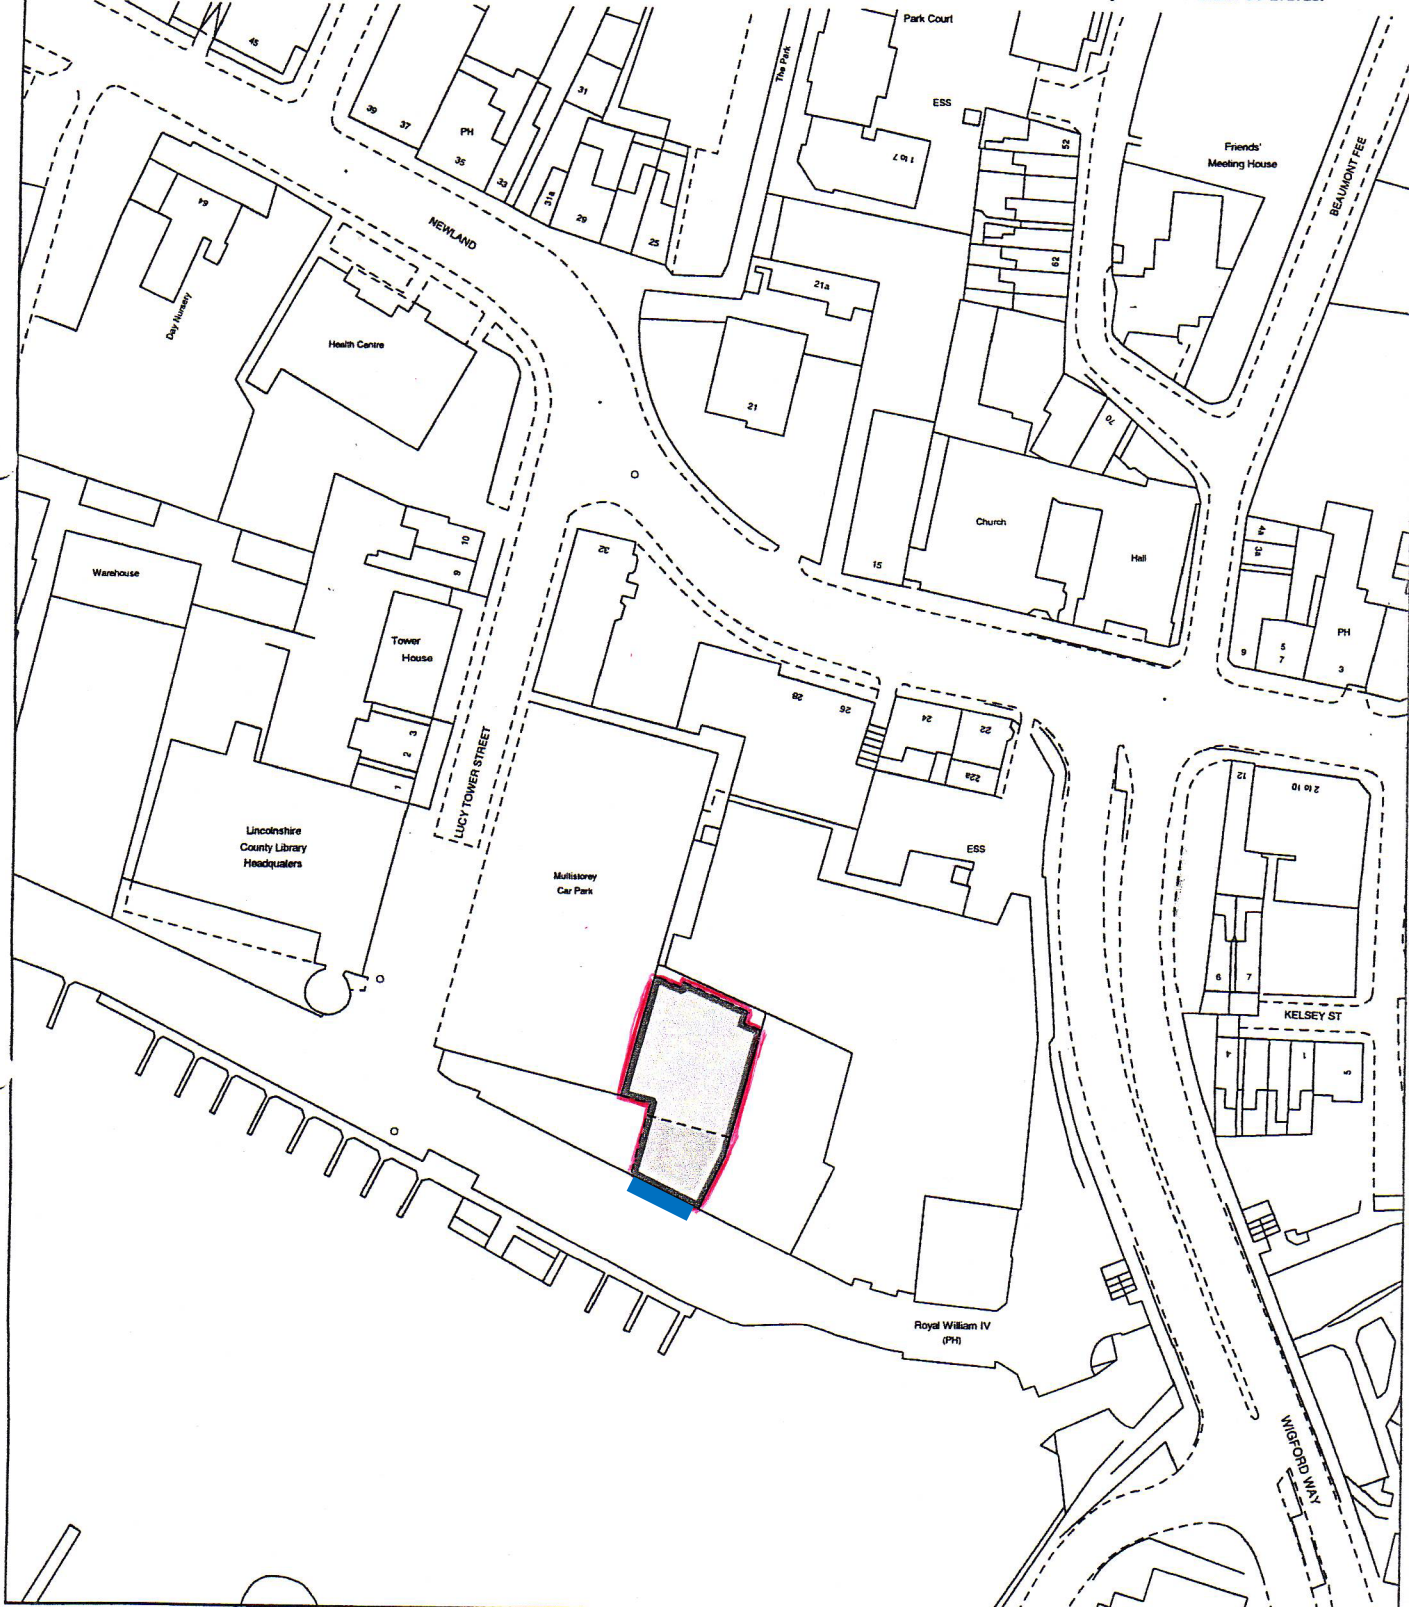


5

3

THE SQUARE SAIL

NOTE - Responsibility is not accepted for errors made by others in scaling from this drawing. All construction information should be taken from figured dimensions only

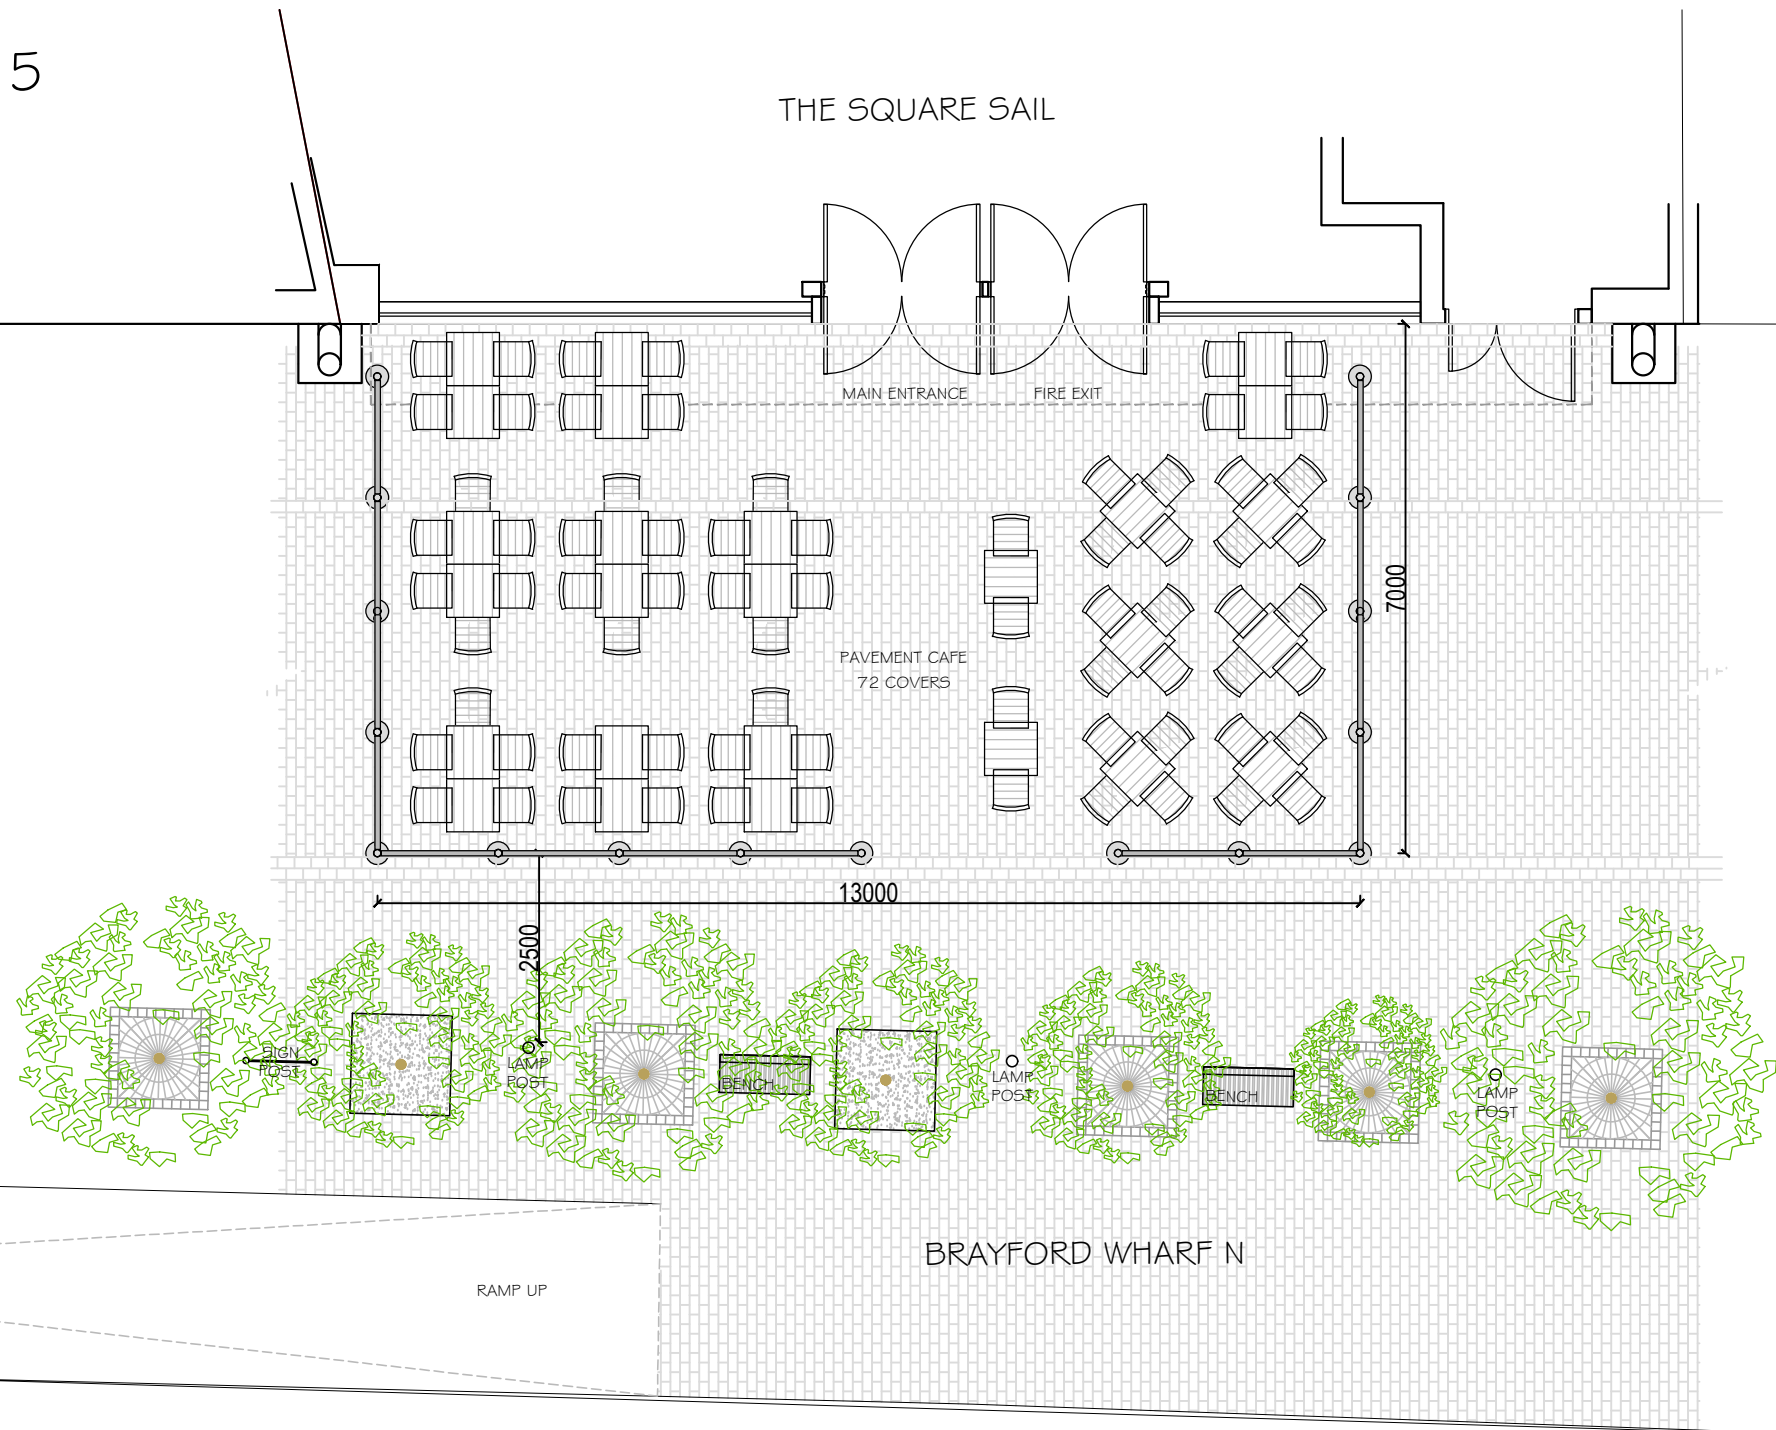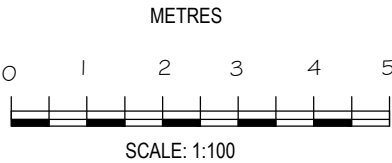

REVISIONS	
REV A:	LHS MOVED TO DEMISE BOUNDARY AKS 14.07.26

kdp

Brooklyn Chambers, 11 Goring Road,
Worthing, West Sussex BN12 4AP
+44 (0)1903 496 999 www.kdpaine.co.uk

CLIENT	JD WETHERSPOON PLC		
PROJECT	PUB NO: 2795 THE SQUARE SAIL 4 BRAYFORD WHARF N, LINCOLN LN I 1YW		
DRAWING	PROPOSED PAVEMENT CAFE		

SCALE	DATE	DRAWN
A3/1:100	JUL 2026	AKS
PROJECT No	DRAWING No	REVISION
8061	101	A