

ROAD TRAFFIC REGULATION ACT 1984
LINCOLNSHIRE COUNTY COUNCIL
(A15 METHERINGHAM HEATH LANE AND VARIOUS JUNCTIONS)
(50MPH SPEED LIMIT) ORDER 20

The LINCOLNSHIRE COUNTY COUNCIL in exercise of their powers under Sections 84 (1) and (2) of the Road Traffic Regulation Act 1984, (hereinafter referred to as "the Act") and of all other enabling powers, after consultation with the Chief Officer of Police in accordance with Part III of Schedule 9 to the Act hereby make the following Order:-

1. No person shall drive any motor vehicle at a speed exceeding 50mph on the length of road specified within the terminal points as specified in the Schedule to this Order.
2. This Order may be cited as the Lincolnshire County Council (A15 Metheringham Heath Lane and Various Junctions) (50mph Speed Limit) Order 20 and shall come into operation on
3. No speed limit imposed by this Order applies to vehicles falling within regulation 3 (4) of the Road Traffic Exemptions (Special Forces) (Variation and Amendment) Regulations 2011 when used in accordance with regulation 3 (5) of those regulations.

THE COMMON SEAL of the LINCOLNSHIRE)
COUNTY COUNCIL was hereunto affixed)
in the presence of:-)

Authorised Officer

SCHEDULE- 50MPH WITHIN TERMINAL POINTS

A15

150 metres north of its junction with Tower Lane.

175 metres south of its junction with Green Man Road.

Tower Lane

50 metres west of its junction with the A15

Heath Road

50 metres west of its junction with the A15

Dunston Heath Lane

50 metres east of its junction with the A15

Heath Lane

100 metres west of its junction with the A15

Metheringham Heath Lane

100 metres east of its junction with the A15

Green Man Road

50 metres east of its junction with the A15

DATED -

ROAD TRAFFIC REGULATION ACT 1984

LINCOLNSHIRE COUNTY COUNCIL

(A15 METHERINGHAM HEATH LANE AND VARIOUS JUNCTIONS)

(50MPH SPEED LIMIT) ORDER 20

Lincolnshire County Council

County Offices

Lincoln

LINCOLNSHIRE COUNTY COUNCIL
(A15 METHERINGHAM HEATH LANE AND VARIOUS JUNCTIONS)
(50MPH SPEED LIMIT) ORDER 20

STATEMENT OF REASONS

- When comparing the conditions to the current speed limit policy, a 50mph speed limit is recommended as part of the junction improvement scheme.
- Therefore, in accordance with the County Council's Policy, it is proposed to introduce a speed limit as per the schedule in the Order.
- The Chief Constable, Metherringham Parish Council and North Kesteven District Council have been consulted, along with other local groups/companies.

PUBLIC NOTICE

LINCOLNSHIRE COUNTY COUNCIL (A15 METHERINGHAM HEATH LANE AND VARIOUS JUNCTIONS) (50MPH SPEED LIMIT) ORDER 20


NOTICE IS HEREBY GIVEN that the Lincolnshire County Council propose to make an Order under their powers contained in the Road Traffic Regulation Act 1984, the effect of which will be to reduce the speed of vehicles to 50mph on the A15 and various junctions from north of Tower Lane to the south of Green Man Road.

A copy of the plan showing the lengths of road concerned along with a Statement of Reasons for proposing to make the Order may be inspected on our website: www.lincolnshire.gov.uk/trafficorders

If you are unable to view our website the documents can be supplied to you by contacting us using the contact details below or calling our Customer Service Centre on 01522 782070 during office hours.

You may also be able to view these documents at the offices of North Kesteven District Council, during normal office hours.


Objections or representations to the proposals, together with the grounds on which they are made, must be made in writing to Chief Executive - Lincolnshire County Council, Lancaster House, 36 Orchard Street, Lincoln, LN1 1XX or Email: TRO@lincolnshire.gov.uk (For the attention of: Mrs A McMorrow, Traffic Orders Section) by **27th August 2026**

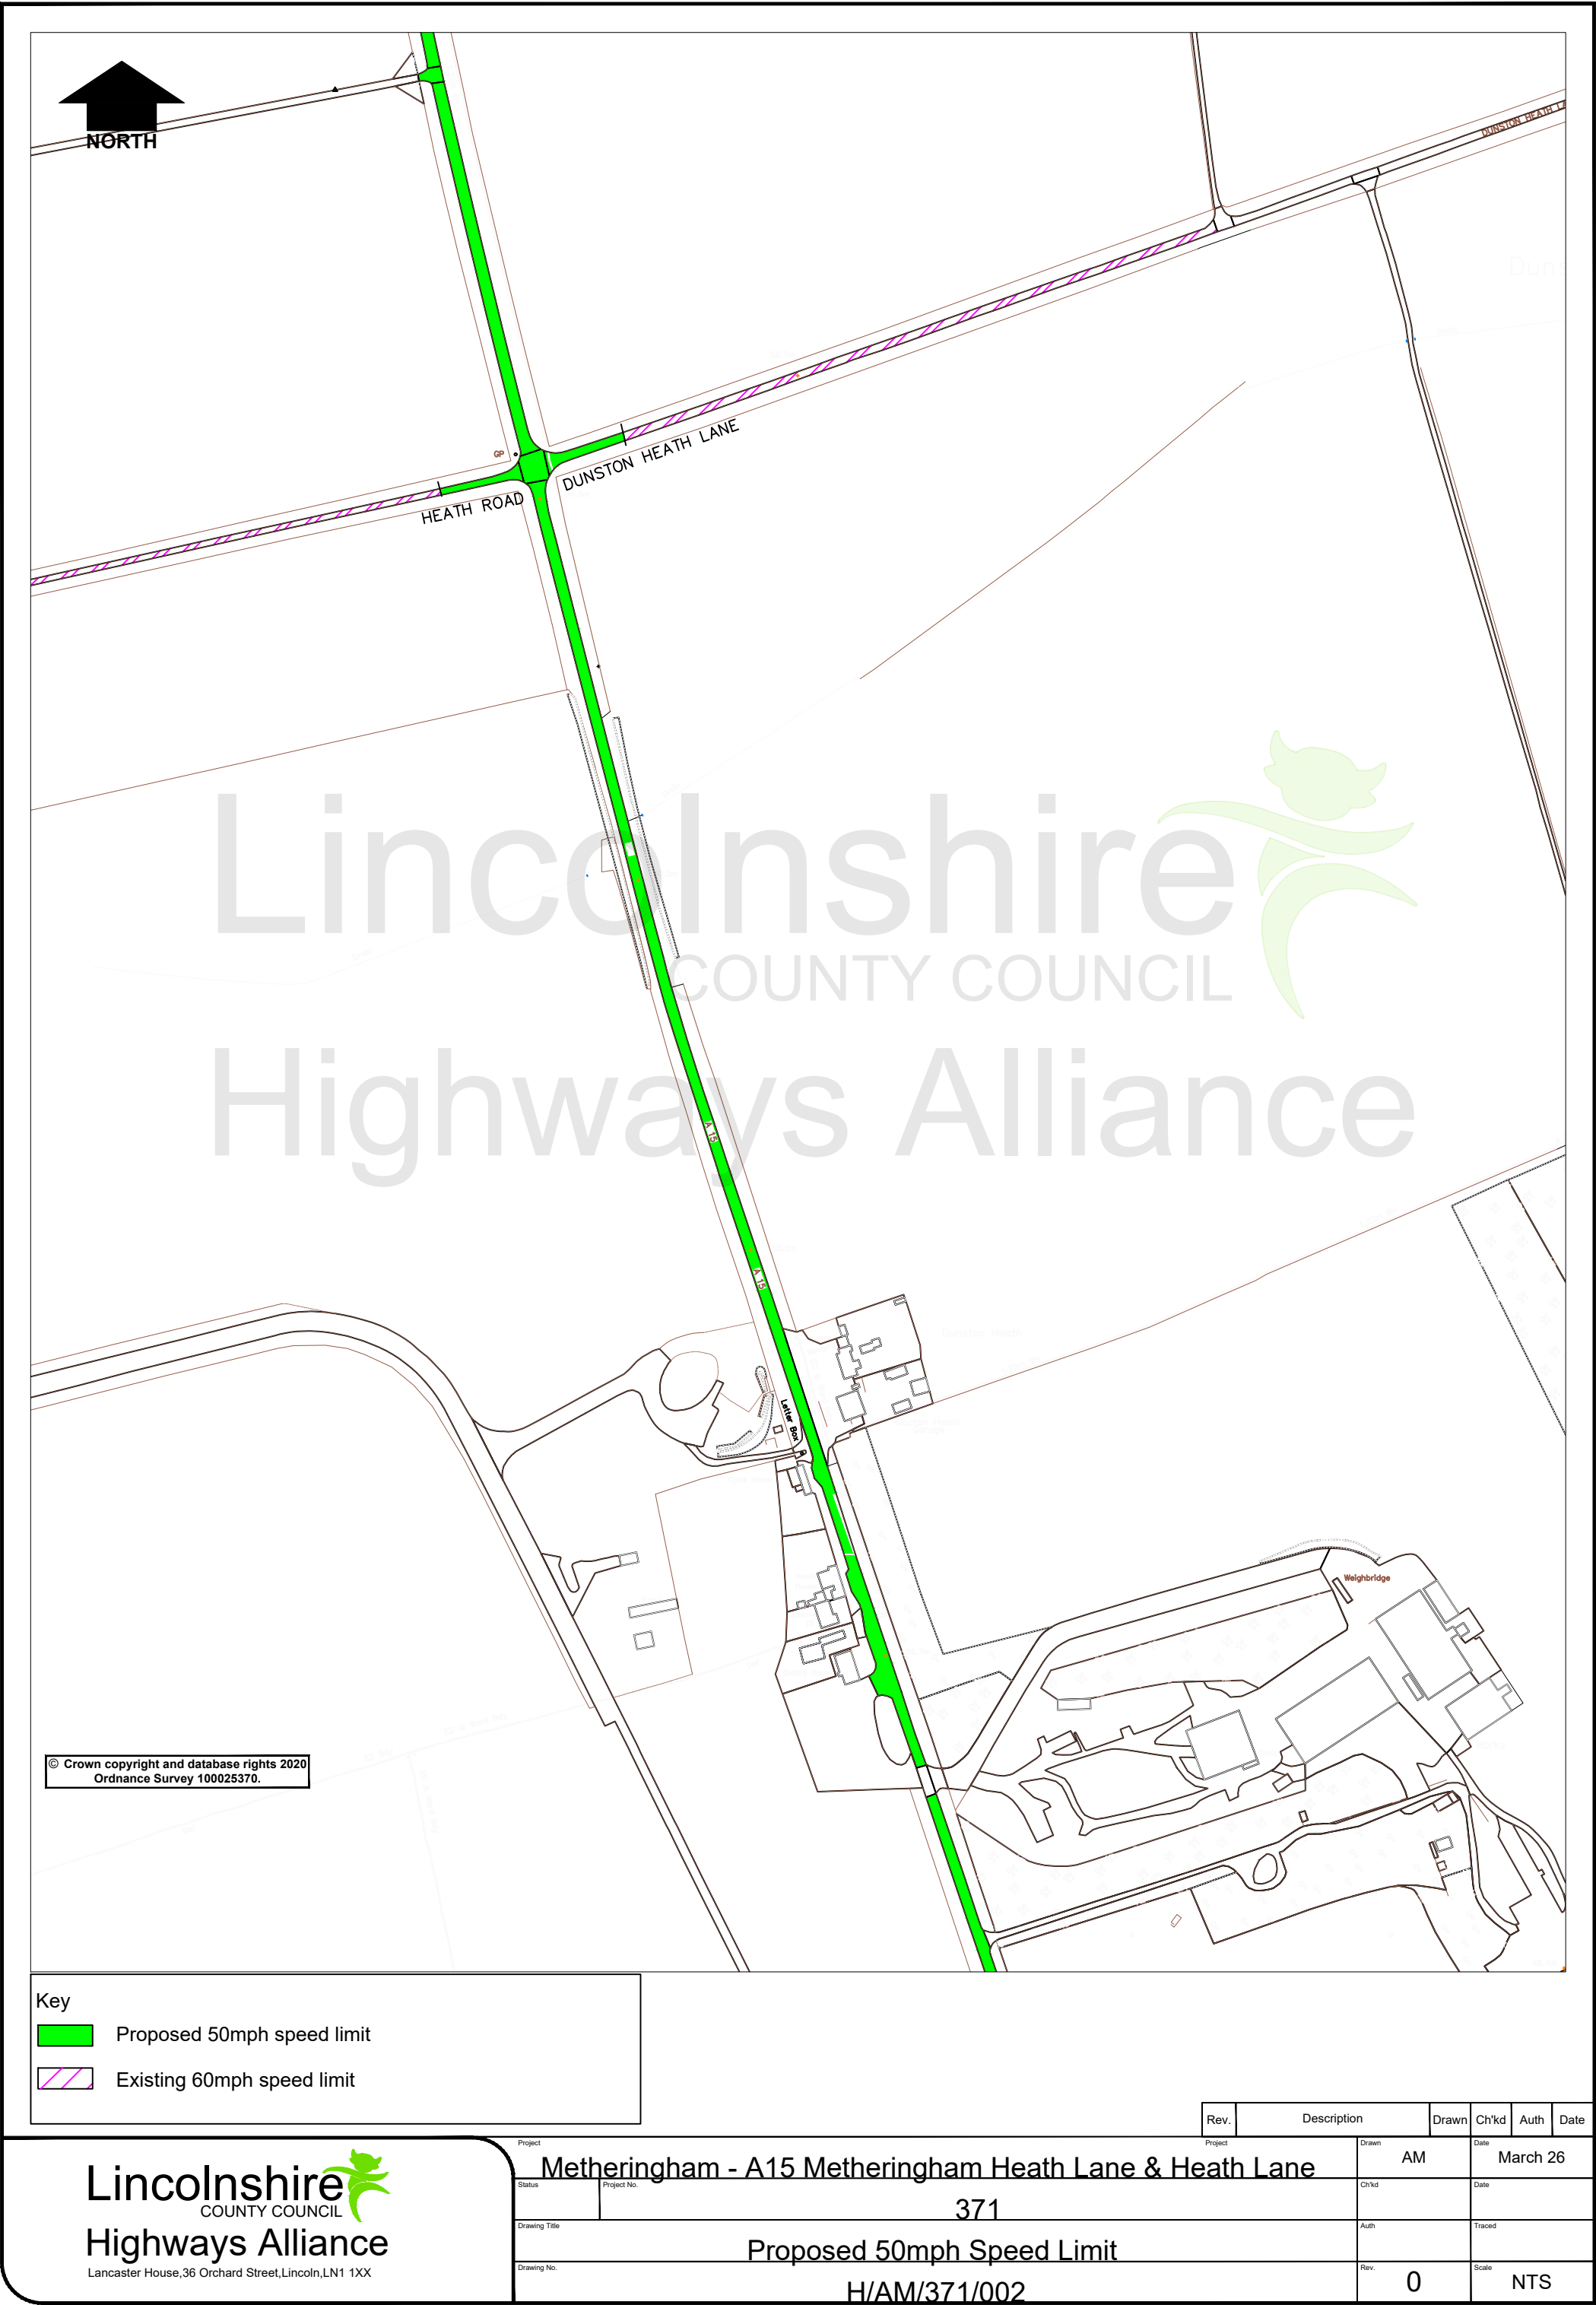

© Crown copyright and database rights 2020
Ordnance Survey 100025370.

- Key
- Proposed 50mph speed limit
 - Existing 60mph speed limit

Project		Project		Project		Project	
Metherringham - A15 Metherringham Heath Lane & Heath Lane		AM		March 26			
371							
Proposed 50mph Speed Limit							
H/AM/371/002		0		NTS			

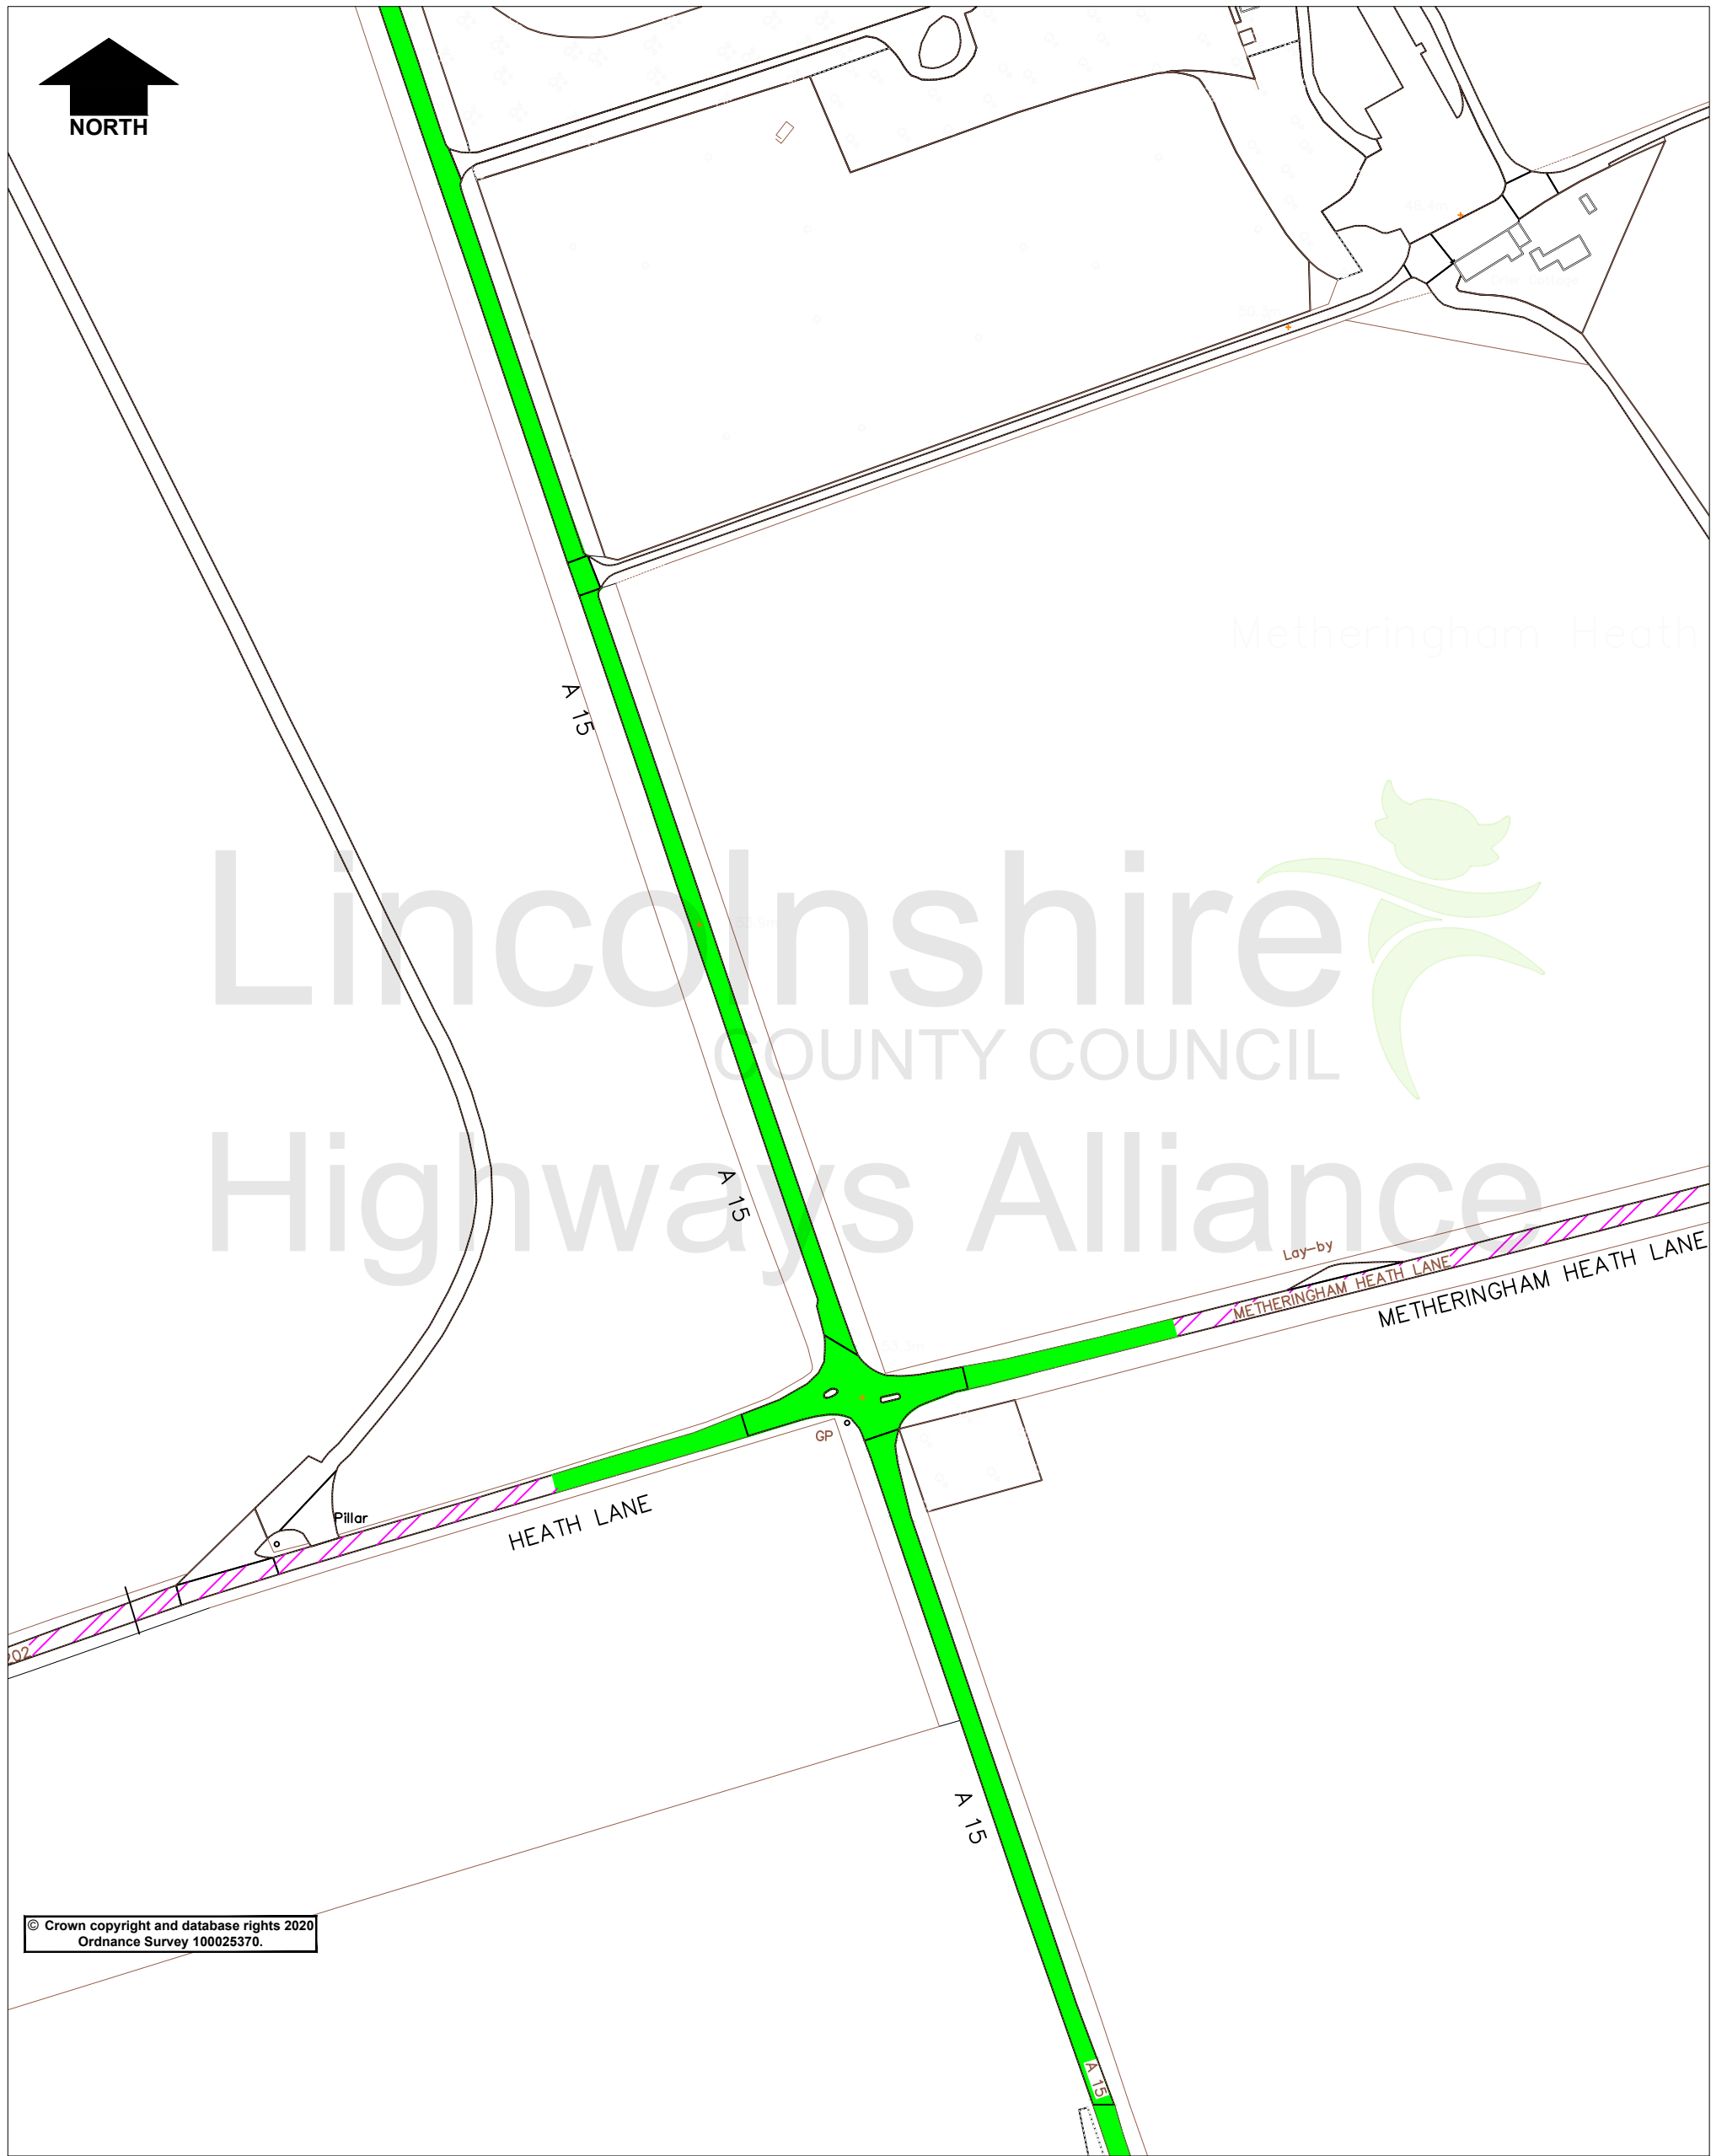


© Crown copyright and database rights 2020
Ordnance Survey 100025370.

Key

-  Proposed 50mph speed limit
-  Existing 60mph speed limit

Lincolnshire
COUNTY COUNCIL
Highways Alliance
Lancaster House, 36 Orchard Street, Lincoln, LN1 1XX

Project		Project		Project		Project	
Metherringham - A15 Metherringham Heath Lane & Heath Lane		AM		March 26			
371							
Proposed 50mph Speed Limit							
H/AM/371/003		0		NTS			

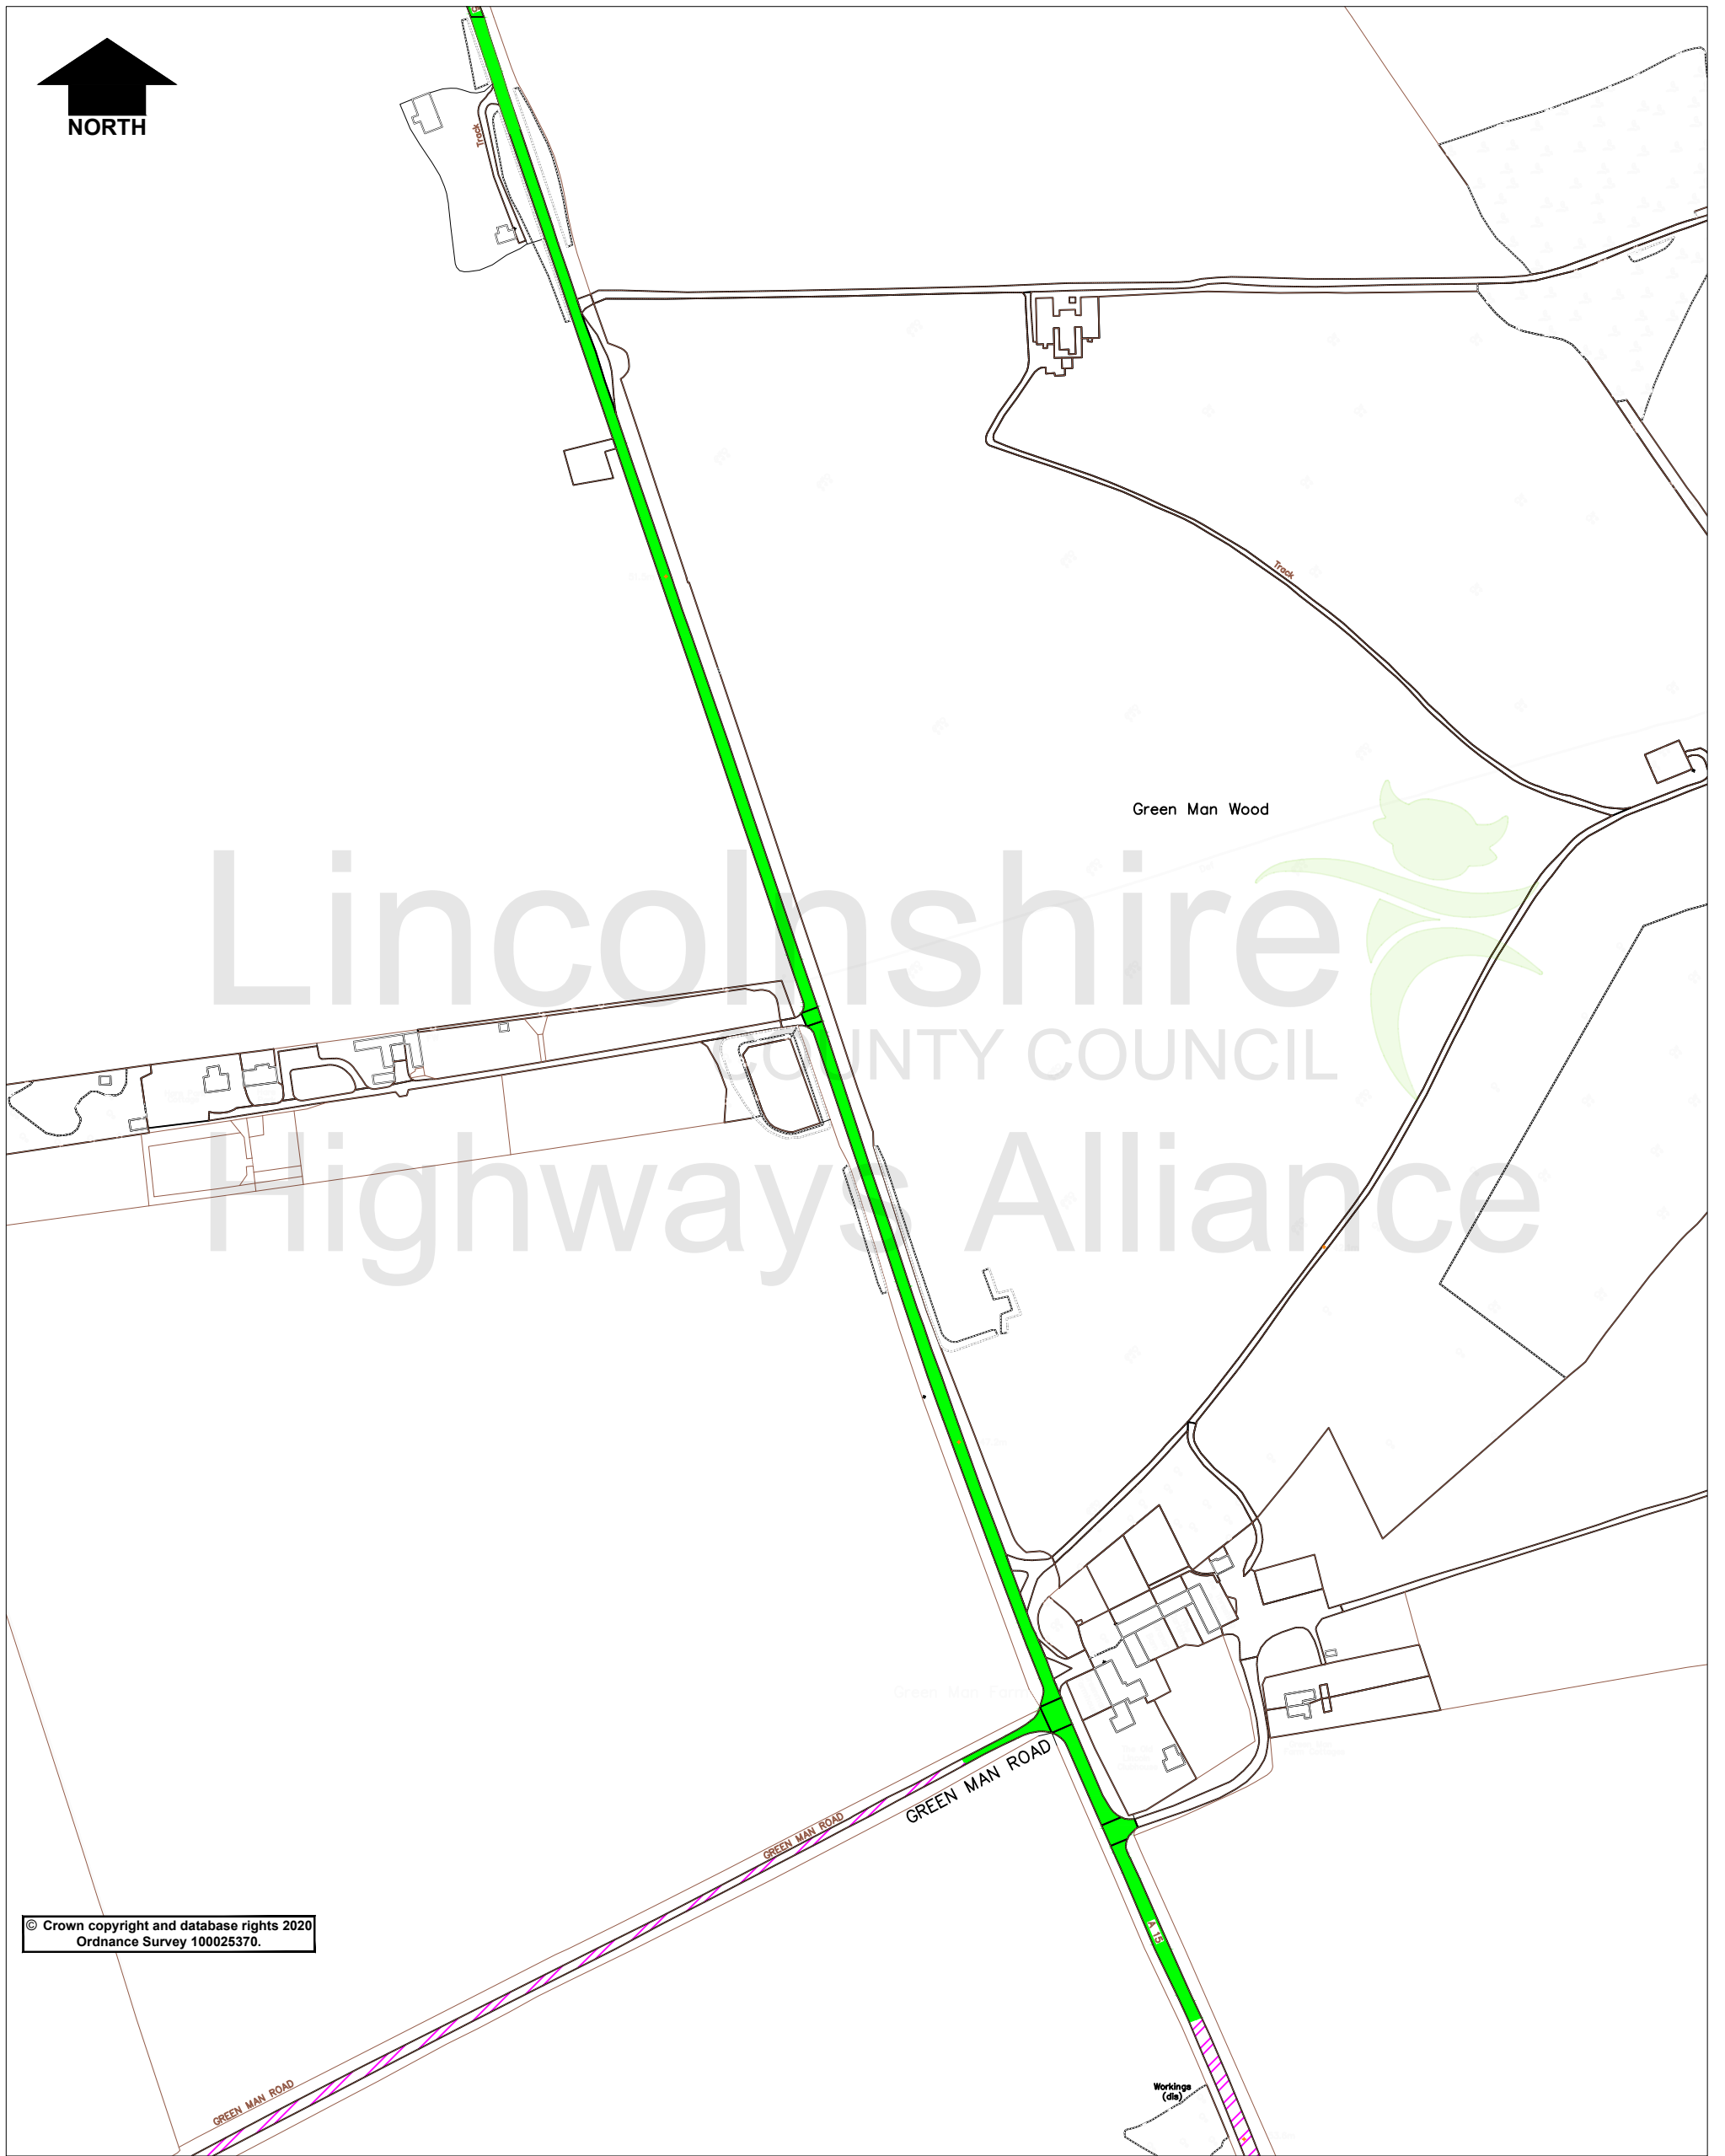

© Crown copyright and database rights 2020
Ordnance Survey 100025370.

Key

-  Proposed 50mph speed limit
-  Existing 60mph speed limit

Project		Project		Rev.	Description	Drawn	Ch'kd	Auth	Date
Metherringham - A15 Metherringham Heath Lane & Heath Lane		371				AM			March 26
Status	Project No.					Ch'kd			Date
Drawing Title		Proposed 50mph Speed Limit				Auth			Traced
Drawing No.		H/AM/371/004				Rev.	0		Scale
									NTS



© Crown copyright and database rights 2020
Ordnance Survey 100025370.

Key

-  Proposed 50mph speed limit
-  Existing 60mph speed limit

Lincolnshire
COUNTY COUNCIL
Highways Alliance
Lancaster House, 36 Orchard Street, Lincoln, LN1 1XX

Project		Project		Project		Project	
Metherringham - A15 Metherringham Heath Lane & Heath Lane		AM		March 26			
371							
Proposed 50mph Speed Limit							
H/AM/371/001		0		NTS			