

Public Notice

Notice is hereby given that Lincolnshire County Council proposes to grant a licence, under powers contained in the Business and Planning Act 2020.

Zizzi Restaurants gave notice on 10 August 2026 by applying to Lincolnshire County Council for a 'Pavement Licence' at: Zizzi, Unit 3A, Brayford Wharf, Lincoln, LN1 1YX known as Zizzi.

The application is for:

- Tables: 26
- Chairs: 52
- Patio heaters: 0
- Parasols or umbrellas: 0
- Planters: 5
- Litter bins: 0
- Barriers or balustrades: 5
- Sales counters: 0

In an enclosure measuring:

- Area one length in metres: 10.07
- Area one width in metres: 4.2
- Area two length in metres: 10
- Area two width in metres: 2

Between the following hours:


- Monday: 11am to 12 midnight
- Tuesday: 11am to 12 midnight
- Wednesday: 11am to 12 midnight
- Thursday: 11am to 12 midnight
- Friday: 11am to 12 midnight
- Saturday: 11am to 12 midnight
- Sunday: 11am to 12 midnight

Public consultation will end in 14 days.

[Please use this link to provide feedback.](#)

Reference number: PCL000420

Access code: A5U-DP1-KfJ

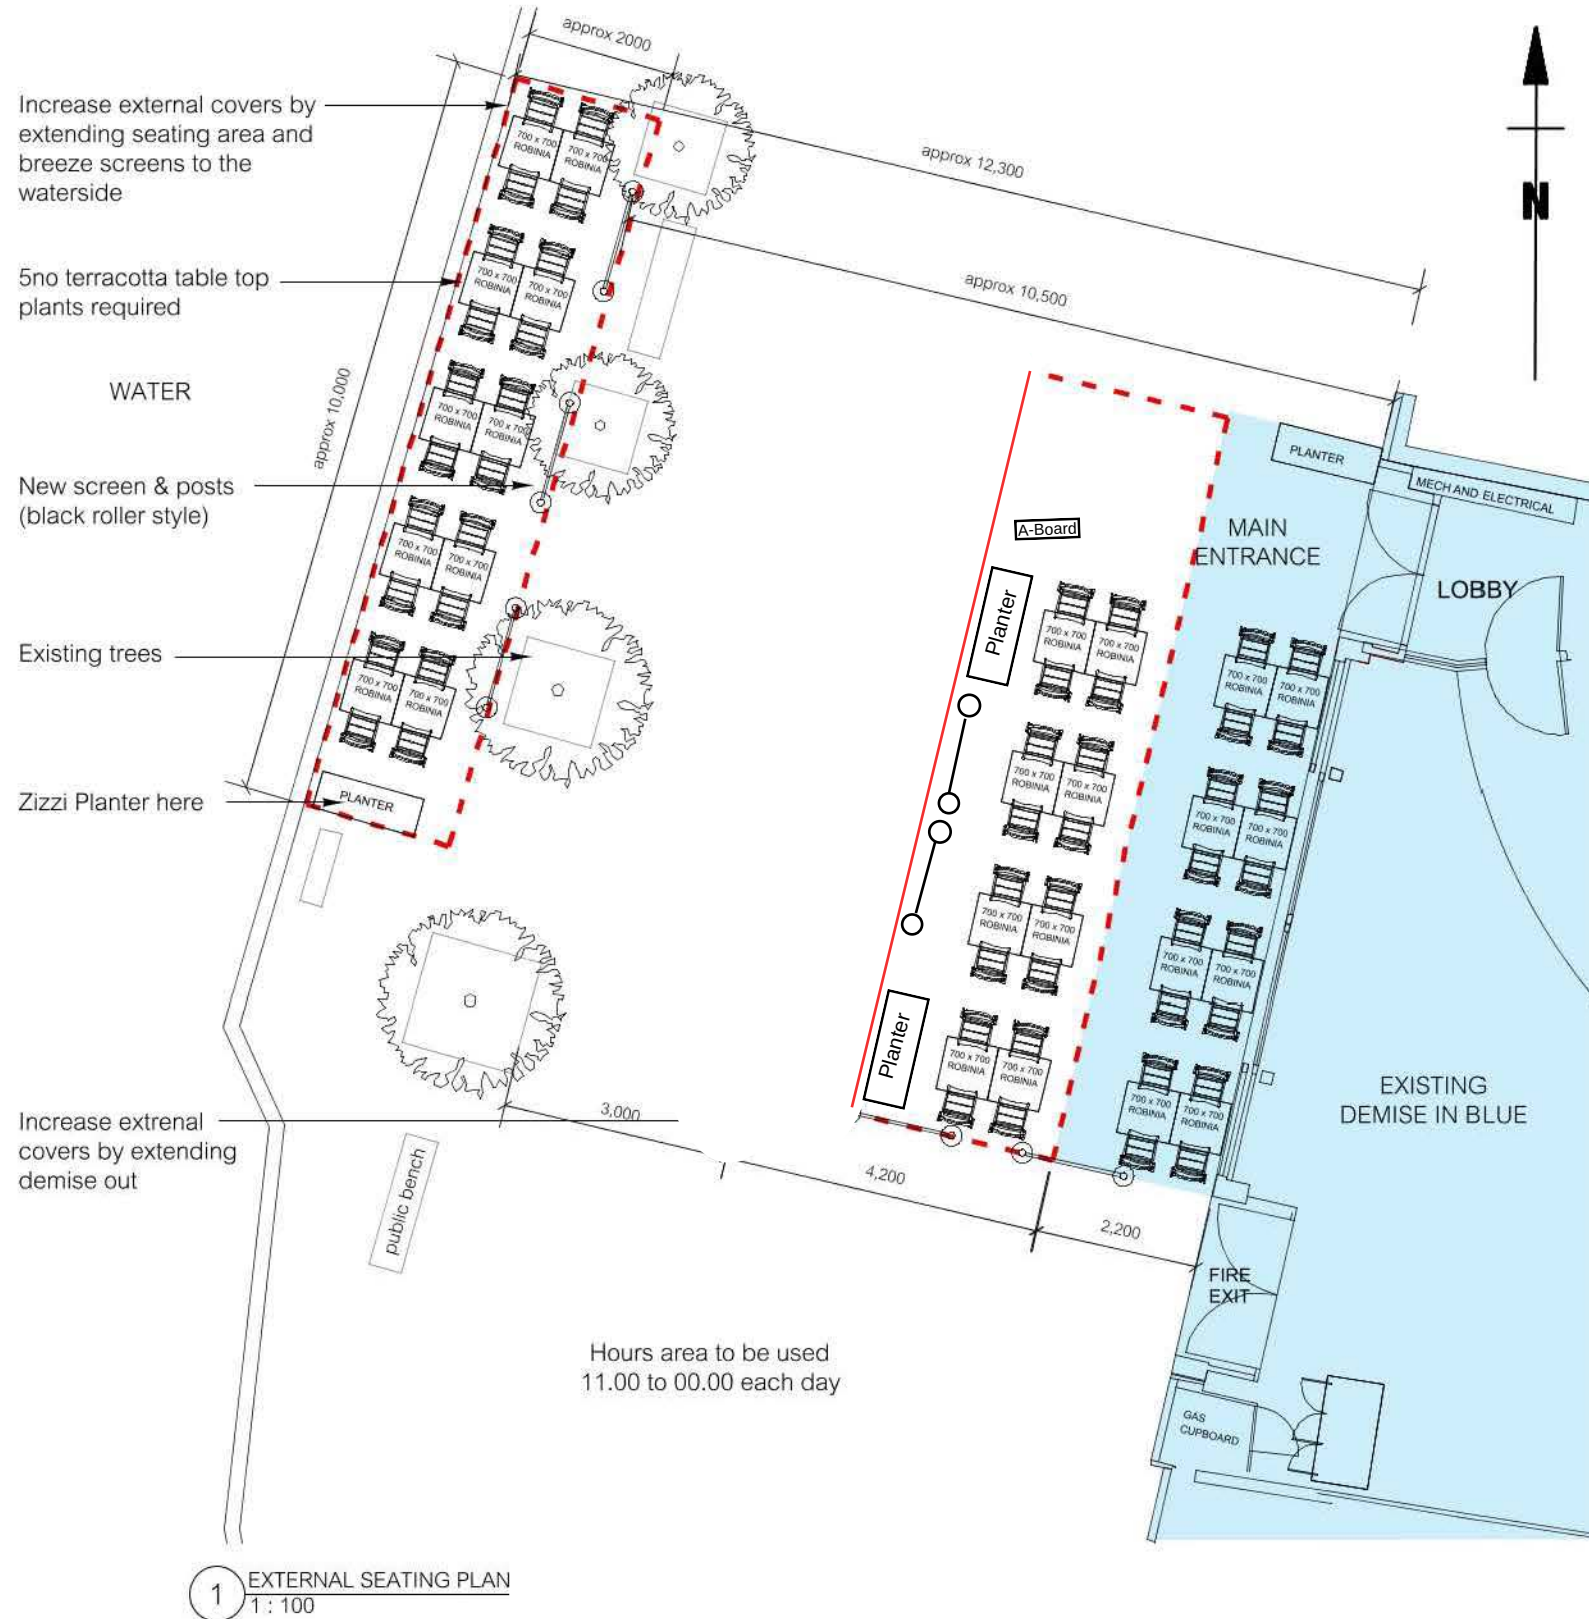

FURNITURE



TABLES & LUXEMBOURG CHAIRS

22no. NEW 700 x700 timber tables & chrome bases

16no. EXISTING covers of mixed Luxembourg chair
colour ref: Paprika & Grey

44no. NEW covers mix of the Fero chair
colour ref: copper
and Clarkson chair
colour ref: Black and Timber



FERO CHAIR




CLARKSON CHAIR



BARRIERS


2 FURNITURE NTS

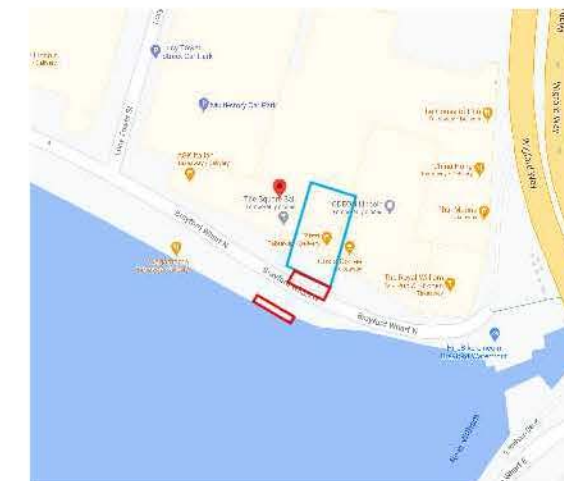

3 LOCATION PLAN NTS



4 EXTERNAL VIEW OF RESTAURANT NTS

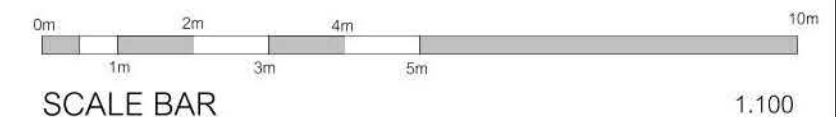

NOTE This drawing is the copyright of G1 Architects and the contents shall not be reproduced or used for any other purpose without their written permission. Do not use scaled dimensions from this drawing. All dimensions are to be verified and checked on site by the main contractor before the commencement of any work whatsoever, either on his behalf or for subcontractors or suppliers. Shop drawings to be presented to the Architect for approval prior to fabrication. All discrepancies are to be reported to the architect immediately. Drawing to be read in conjunction with all other architects, engineers and specialists drawings + specifications. If in doubt ASK!	Revision Notes	
	No	Description
	Date	

G1 Architects

G1 Architects
3rd Floor West
211 Dumbarton Road
Glasgow G11 6AA

t 0141 334 4881
e info@g1architects.com
w www.g1architects.com

Drawing Status
LICENCE

Project
Zizzi Restaurant - Lincoln
Unit 3
Brayford Wharf
LN1 1YX

Drawing Title

External Seating Area

Scale	Size	Drawn	Checked	Date
1:100	A3	AM	XXX	26/03/2021

UPRN	Originator	Zone	Level	Type	Role	Number	Status	Revision
736/01	G1	XX	XX	DR	A	PL01	A	P0