

Public Notice

Notice is hereby given that Lincolnshire County Council proposes to grant a licence, under powers contained in the Business and Planning Act 2020.

Rachel Stamp gave notice on 10 August 2026 by applying to Lincolnshire County Council for a 'Pavement Licence' at: 233 to 237, High Street, Lincoln, LN2 1AT known as Walkabout.

The application is for:

- Tables: 3
- Chairs: 12
- Patio heaters: 0
- Parasols or umbrellas: 0
- Planters: 0
- Litter bins: 0
- Barriers or balustrades

In an enclosure measuring:

- Length in metres: 10.7
- Width in metres: 2.4

Between the following hours:


- Monday: 12 noon to 1am
- Tuesday: 12 noon to 1am
- Wednesday: 12 noon to 1am
- Thursday: 12 noon to 2am
- Friday: 12 noon to 3am
- Saturday: 12 noon to 3am
- Sunday: 12 noon to 1am


Public consultation will end in 14 days.

[Please use this link to provide feedback.](#)

Reference number: PCL000418


Access code: AJ3-psq-0r2

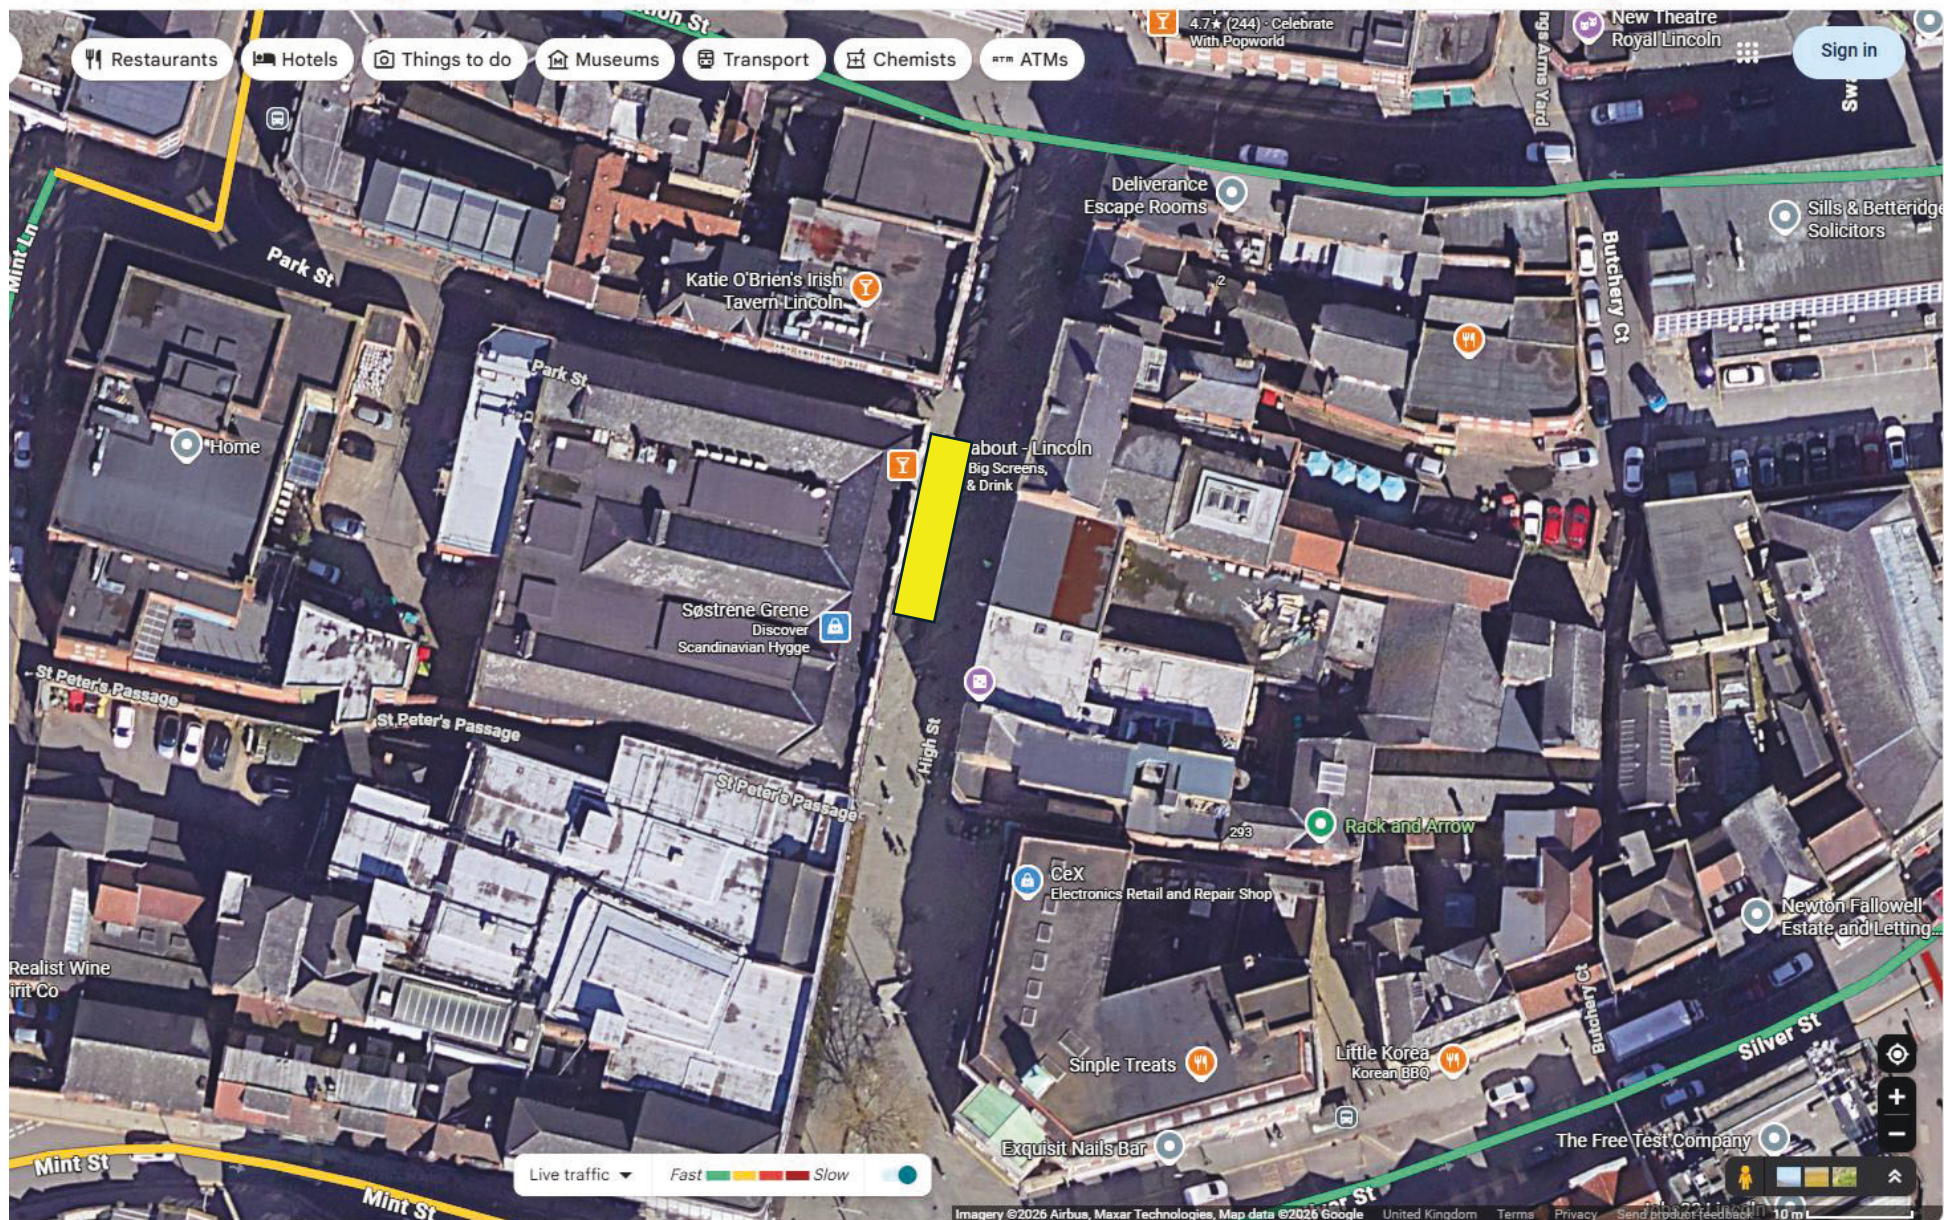

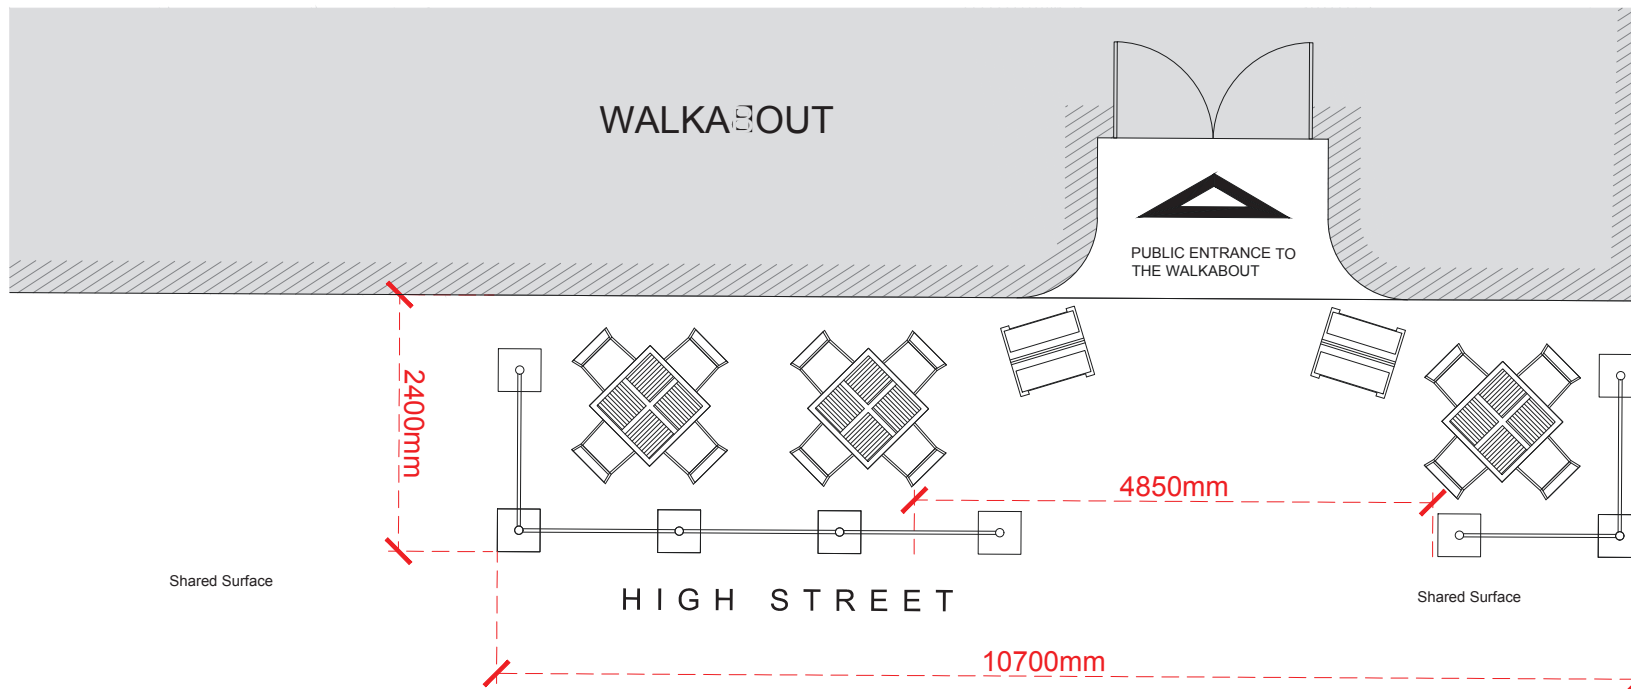


Proposed Site Layout Plan
1:50 @ A3

Crown Copyright and database rights 2018. OS 100031961 National Map Centre. Purchased 15/06/2018 1 year licence.

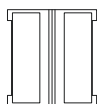


3 No. x A FRAME BOARDS

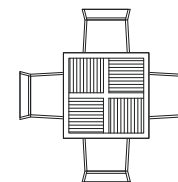


3 No. x TABLES:
800mm x 800mm
Rattan effect frame with
weathered timber top

12 No. x CHAIRS:
Rattan effect finish

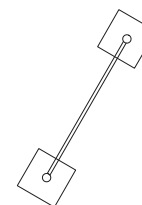

6 No. x BANNER BARRIERS:
Metal posts and bases finished
in black. Banners finished in
light brown with 'WALKABOUT'
logo.

Furniture Specification
1:50 @ A3

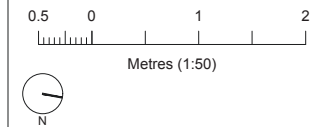

Rev.	Reason:	Date:
Client:		
STONEGATE PUB LTD		
Project:		
WALKABOUT, 233-237 HIGH STREET LINCOLN, LN2 1AT		
Title:		
PROPOSED SITE LAYOUT PLAN & FURNITURE SPECIFICATION		
Drawing No:	Rev:	Scale:
DHA/13064/03		1:50
		Date:
		JUNE 2018

dha urban design

Eclipse House, Eclipse Park, Sittingbourne Road
Maidstone, Kent, ME14 3EN
t: 01622 776226
e: info@dhaplanning.co.uk
f: 01622 776227
w: www.dhaplanning.co.uk

No reproduction by any method of any part of this document
is permitted without the consent of the copyright holders.
Produced for Town and Country planning purposes only.
© Crown Copyright 2017. All rights reserved. Licence Number: 100031961

CAD Reference: DHA_13064_Walkabout AWH