

Public Notice

Notice is hereby given that Lincolnshire County Council proposes to grant a licence, under powers contained in the Business and Planning Act 2020.

Louise Barnett gave notice on 8 September 2026 by applying to Lincolnshire County Council for a 'Pavement Licence' at: The William Foster Guildhall street, Lincoln, Lincolnshire, LN1 1TT known as The William Foster.

The application is for:

- Tables: 6
- Chairs: 24
- Patio heaters: 0
- Parasols or umbrellas: 0
- Planters: 0
- Litter bins: 0
- Barriers or balustrades: 4
- Sales counters: 0

In an enclosure measuring:

- Area one length in metres: 7m and 3m
- Area one width in metres: area 1 7m x 2 area 2 3m x 2m
- Area two length in metres: As above-per existing
- Area two width in metres: As above- per existing

Between the following hours:

- Monday: 10am to 4pm
- Tuesday: 10am to 4pm
- Wednesday: 10am to 4pm
- Thursday: 10am to 4pm
- Friday: 10am to 4pm
- Saturday: 10am to 4pm
- Sunday: 10am to 4pm

Public consultation will end in 14 days.

[Please use this link to provide feedback.](#)

Reference number: PCL000432

Access code: Ti9-hKZ-GoJ





THE
WILLIAM
FOSTER

TRADITIONAL FREE HOUSE

THE
WILLIAM
FOSTER


TRADITIONAL FREE HOUSE


THE
WILLIAM
FOSTER






PAVED AREA

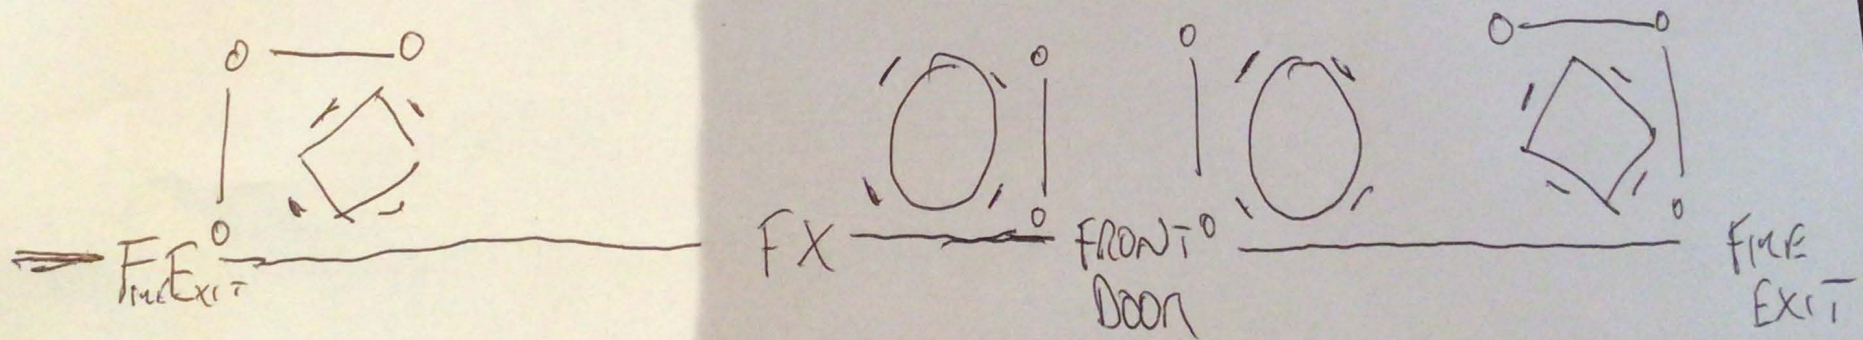

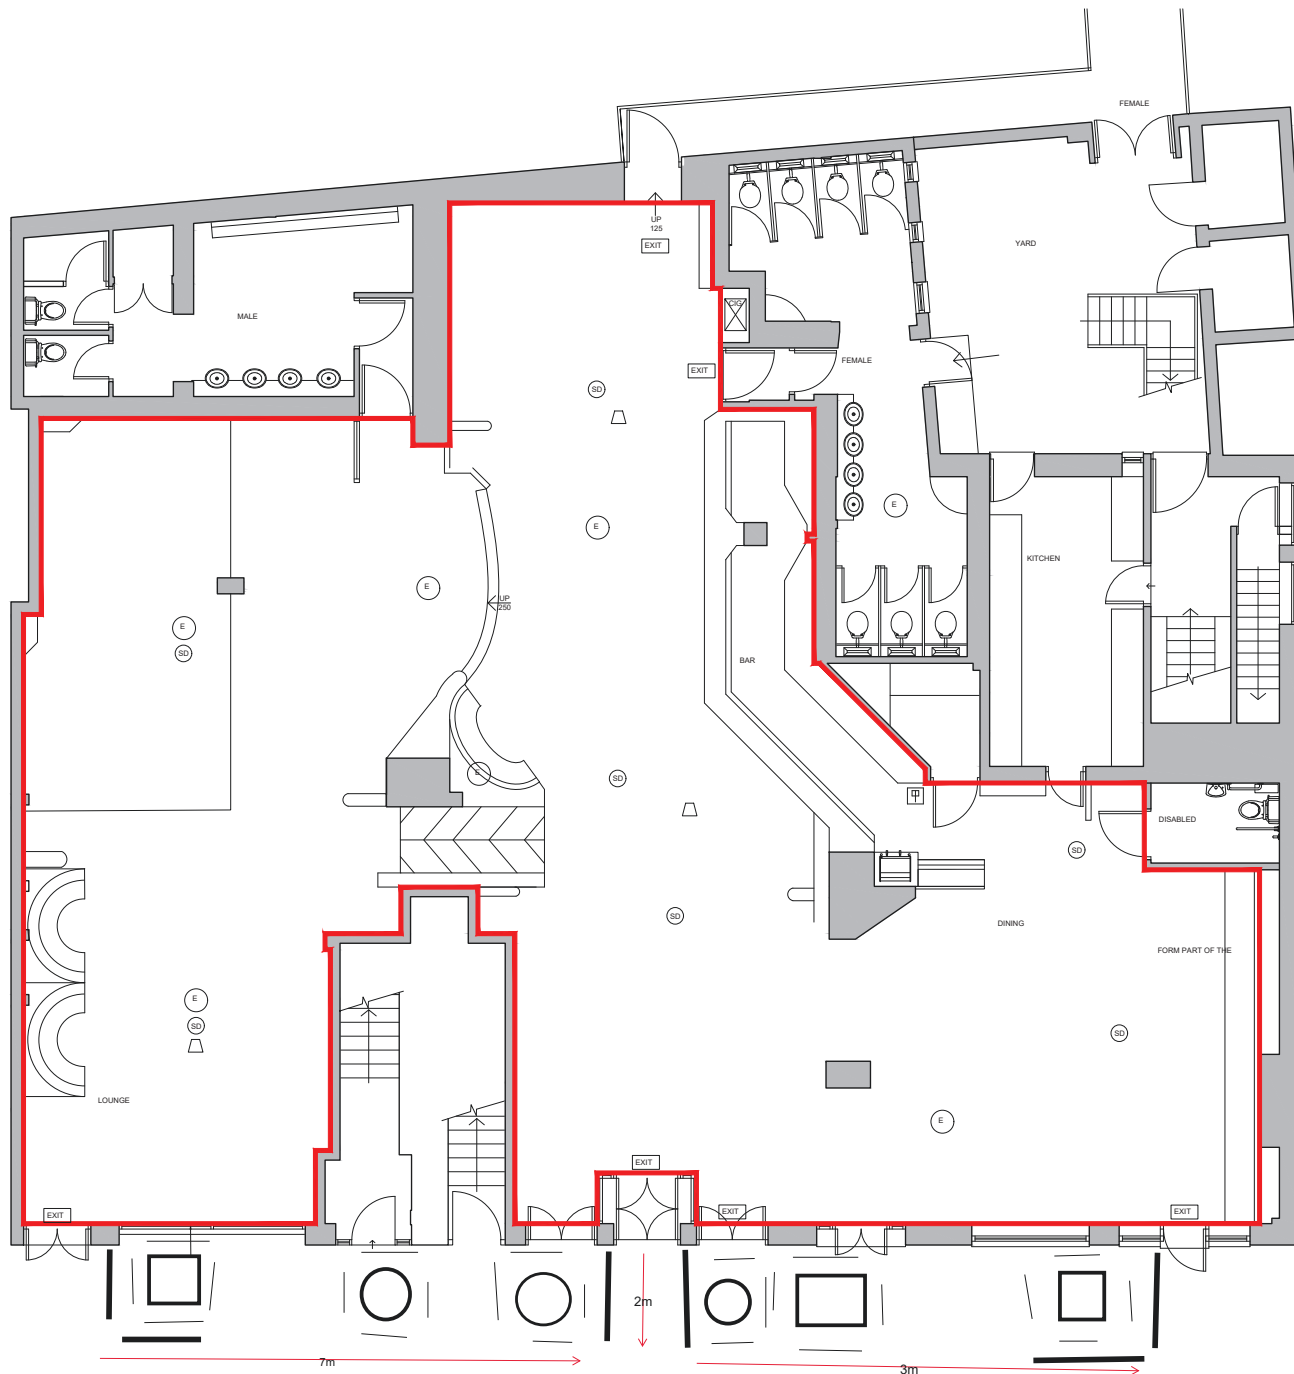

6 tables 24 Chairs 6 Barriers

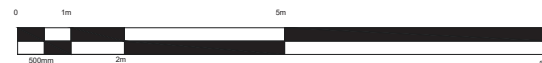

Do not scale from this drawing. All dimensions to be checked on site prior to manufacture and construction. This drawing is the property of Harrison Ince Limited and should not be reproduced without permission.
All discrepancies to be brought to the attention of the architect immediately.
This drawing is to be read in conjunction with the specification / bill of quantities and related drawings.

REVISIONS			
-	FIRST ISSUE	02.11.17	DK
A	AMENDMENTS TO LABELS	05.09.18	IE
B	LAYOUT CHANGES FOLLOWING PRE COM	19.09.18	IE

FIRE AUTHORITY
REQUIREMENTS

VP

VISION PANEL

PB

PANIC BOLT

SC

SELF-CLOSING

SM

SELF CONTAINED MAINTAINED
DIRECTIONAL EMERGENCY EXIT
SIGN ILLUMINATED SUSPENDED
"FIRE EXIT" SIGN 75mm LETTERS

IE

AREA COVERED BY MAINTAINED
EMERGENCY LIGHT FITTING TO
BS 5266, PART 1

HD

AREA COVERED BY HEAT DETECTORS

SD

AREA COVERED BY SMOKE DETECTORS
DETECTORS

FAP

FIRE ALARM CALL POINT

FAP

FIRE ALARM INDICATOR PANEL

▲

FIRE BLANKET IN CONTAINER

▲

CARBON DIOXIDE FIRE EXTINGUISHER

▲

9 LITRE WATER EXTINGUISHER

▲

DRY POWDER EXTINGUISHER

▲

FOAM FIRE EXTINGUISHER

▲

ALARM WARNING DEVICE
(unless type in Customer Area)
music sound system to be de-activated.

LICENSABLE ACTIVITIES

NOTES:
ANYTHING SHOWN ON THIS PLAN WHICH IS NOT REQUIRED
BY THE PLANNING REGULATIONS IS FOR ILLUSTRATIVE
PURPOSES ONLY AND DOES NOT FORM PART OF THE
PREMISES LICENCE.
THE LOCATION AND TYPE OF ANY FIRE SAFETY AND ANY
OTHER SAFETY EQUIPMENT IS SHOWN AS AT PRESENT.
THIS MAY BE VARYING FROM TIME TO TIME WITH THE
ARRANGEMENT OF THE FIRE OFFICER OR AFTER A FIRE
RISK ASSESSMENT.

HARRISON INCE		ARCHITECTS INTERIOR DESIGNERS	
		STONEGATE PUB COMPANY	
		CLIENT	
		THE WILLIAM FOSTER, 14-15 GUILDHALL ST LINCOLN, LN1 1TT	
		PROJECT	
		PROPOSED LICENSING PLAN	
		TITLE	
		DATE	OCT 2017
		SCALE	1:50 @ A1
		JOB NO.	5TB8
		DWG. NO.	AM01 B
		DRAWN	CADIK
		CHECKED	
SUN HOUSE 24 LITRE WATER EXTINGUISHER MANCHESTER M15 4PS TEL: 0161 238 3000 EMAIL: cad@harrison-ince.co.uk			