

Public Notice

Notice is hereby given that Lincolnshire County Council proposes to grant a licence, under powers contained in the Business and Planning Act 2020.

Izzy Teer gave notice on 11 September 2026 by applying to Lincolnshire County Council for a 'Pavement Licence' at: 294 High Street, Lincoln, LN2 1AH known as 200 Degrees Coffee.

The application is for:

- Tables: 7
- Chairs: 22
- Patio heaters: 0
- Parasols or umbrellas: 0
- Planters: 0
- Litter bins: 0
- Barriers or balustrades: 4
- Sales counters: 0

In an enclosure measuring:

- Area one length in metres: 8.7
- Area one width in metres: 1.5
- Area two length in metres: 10.3
- Area two width in metres: 2

Between the following hours:



- Monday: 7am to 8pm
- Tuesday: 7am to 8pm
- Wednesday: 7am to 8pm
- Thursday: 7am to 8pm
- Friday: 7am to 8pm
- Saturday: 7am to 8pm
- Sunday: 8am to 7pm

Public consultation will end in 14 days.

[Please use this link to provide feedback.](#)



Reference number: PCL000439

Access code: 4gJ-5TY-4hE

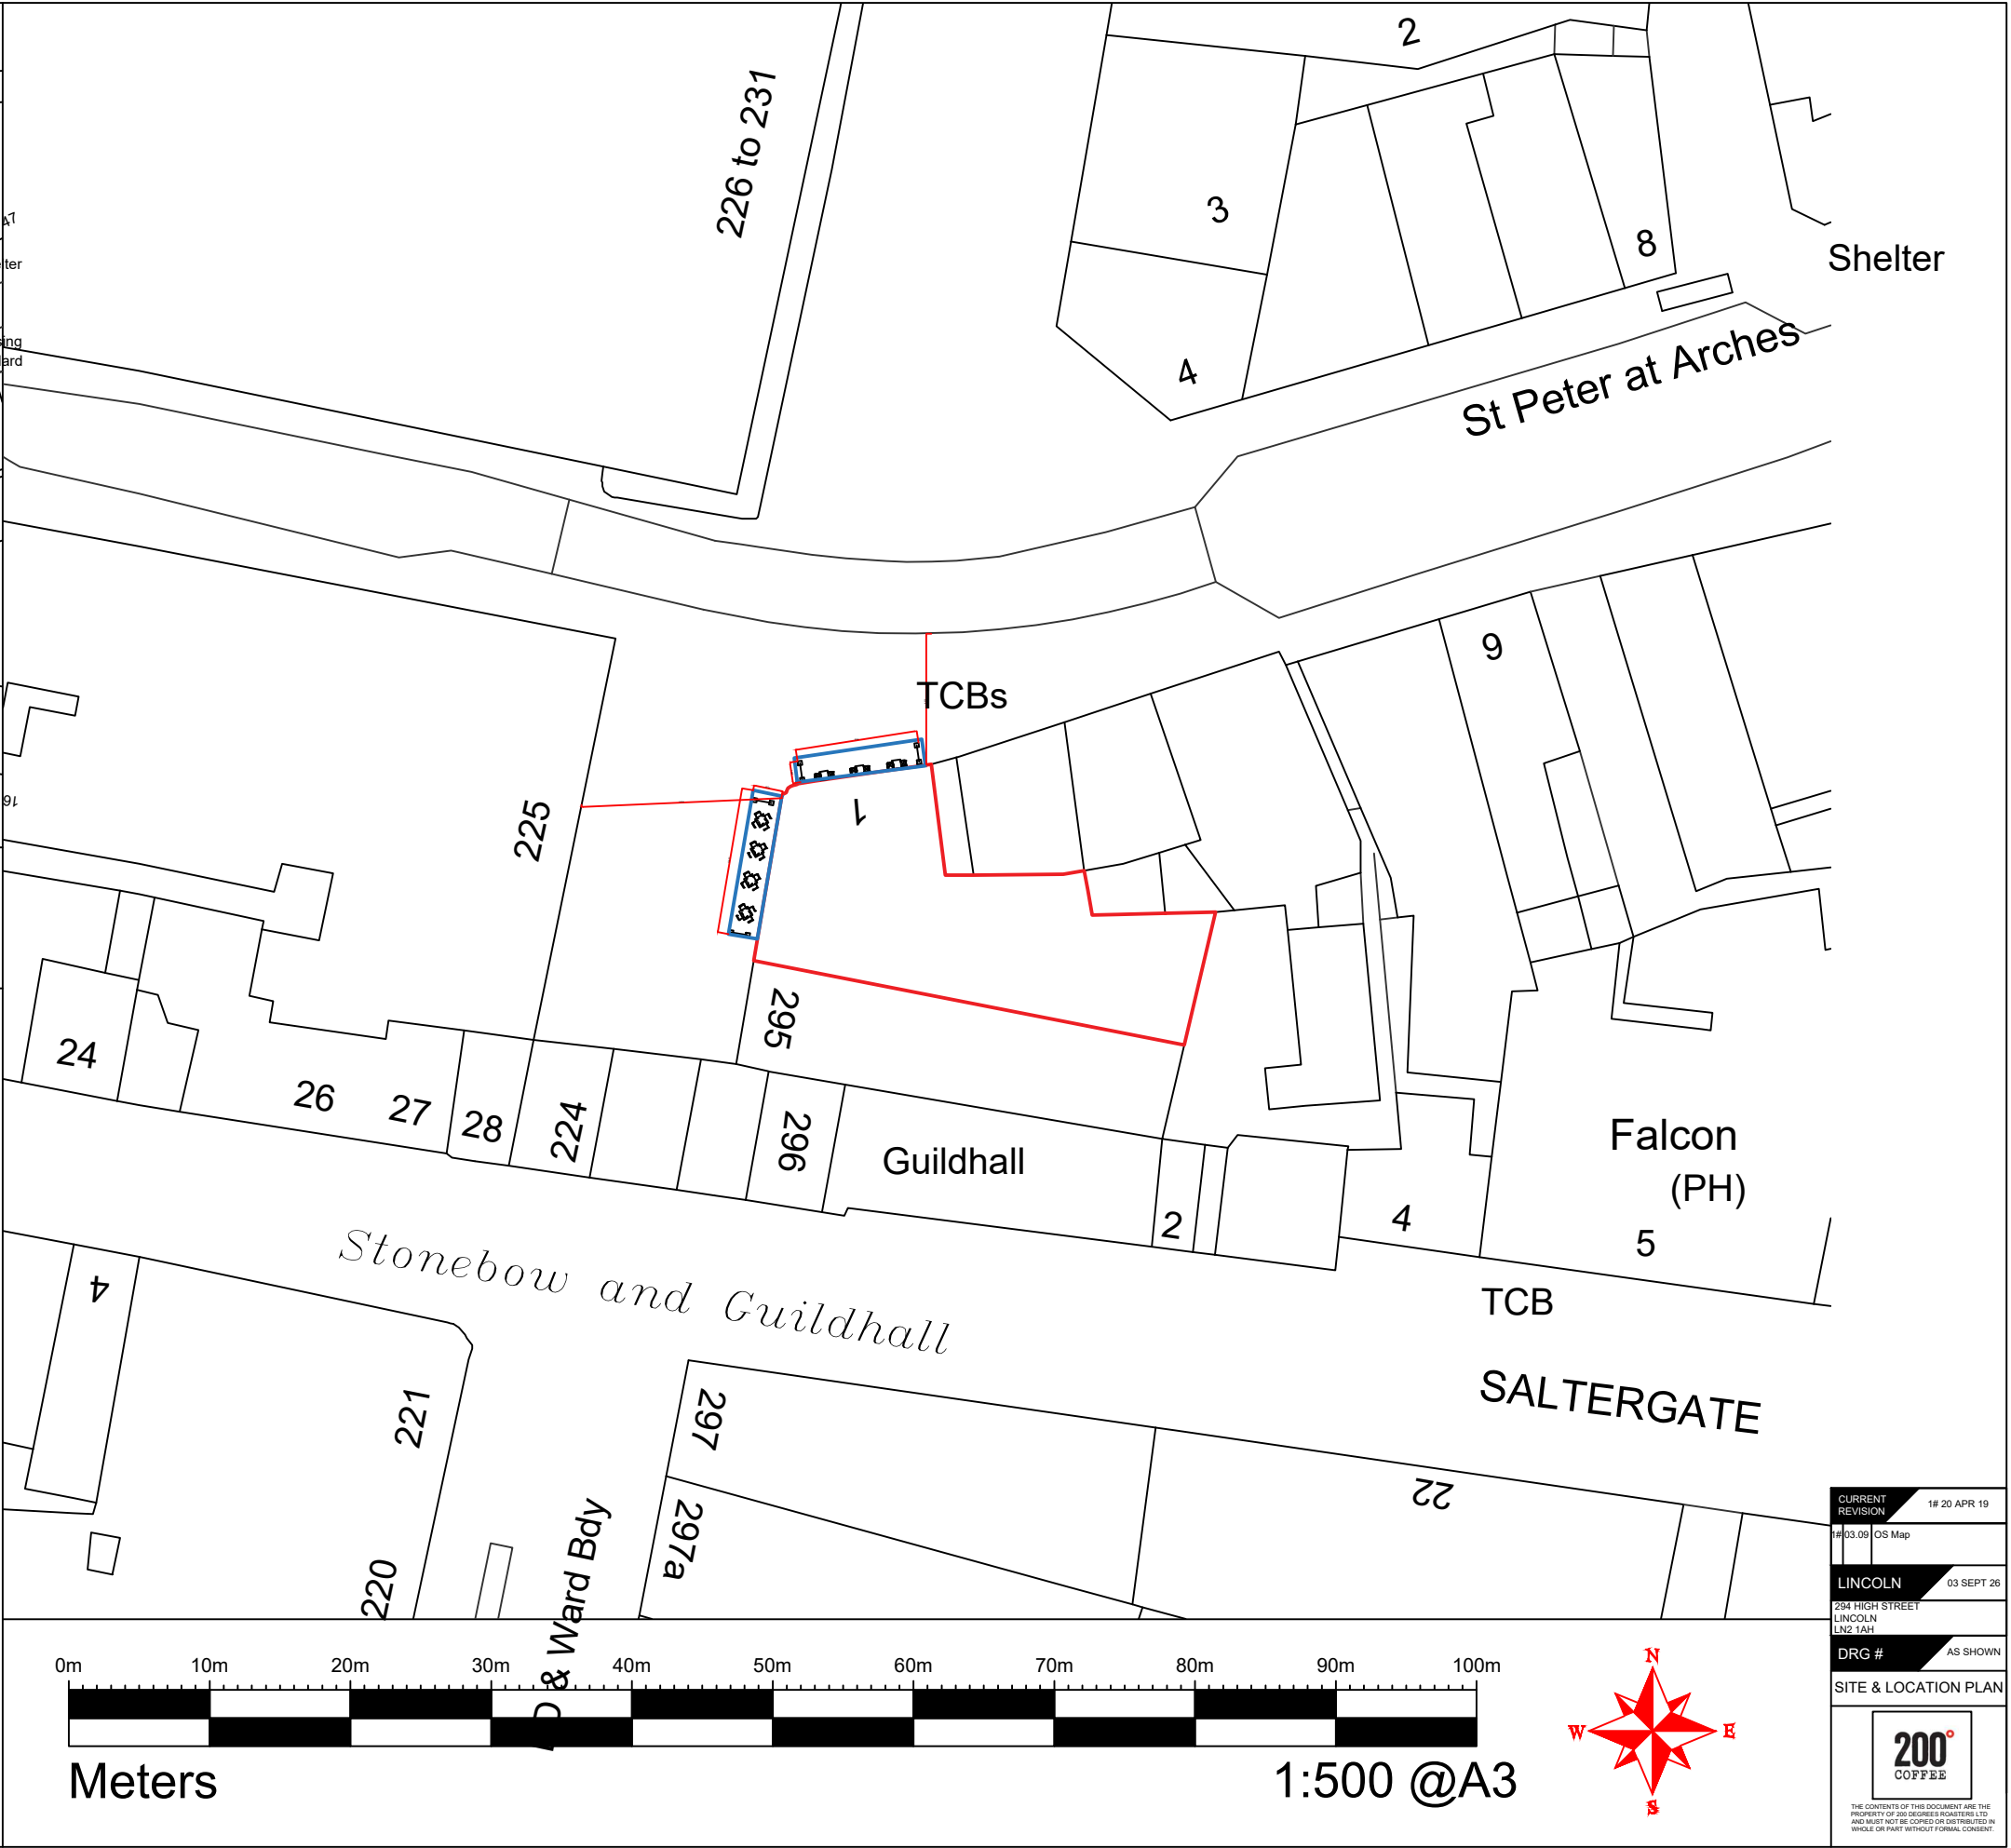
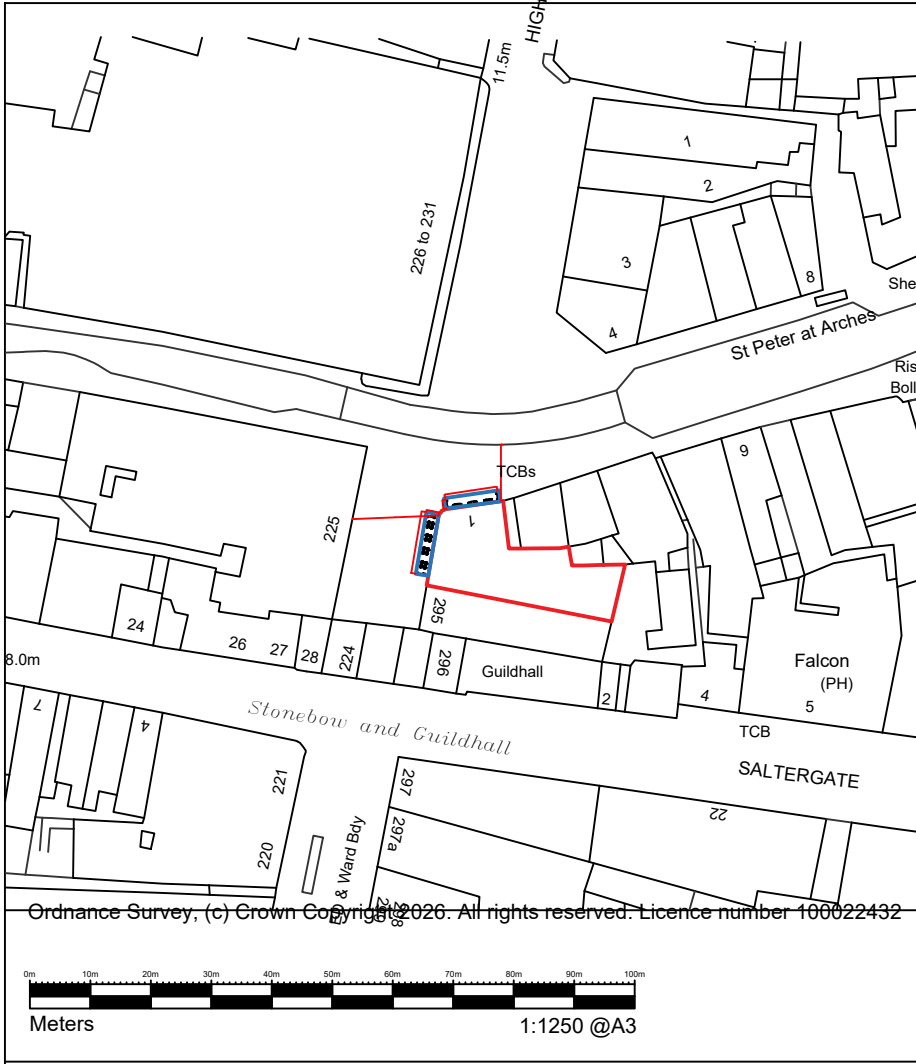


Site Boundary

Street Cafe Boundary

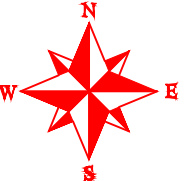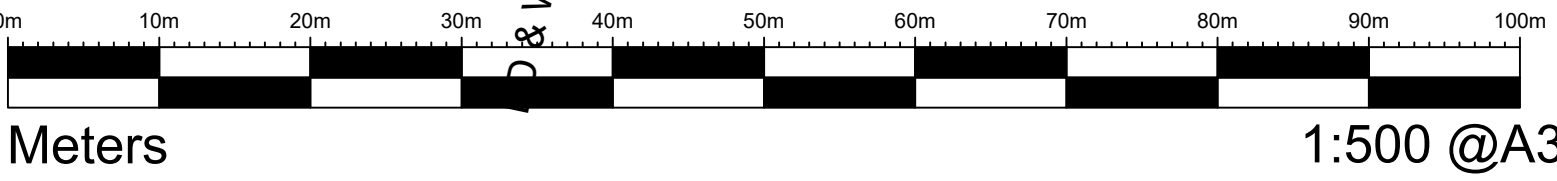

CURRENT REVISION	1# 20 APR 19
1# 03.09 OS Map	
LINCOLN	
294 HIGH STREET	
LINCOLN	
LN2 1AH	
DRG #	AS SHOWN
SITE & LOCATION PLAN	
THE CONTENTS OF THIS DOCUMENT ARE THE PROPERTY OF 200 COFFEE ROASTERS LTD. AND MUST NOT BE COPIED OR DISTRIBUTED IN WHOLE OR PART WITHOUT FORMAL CONSENT.	

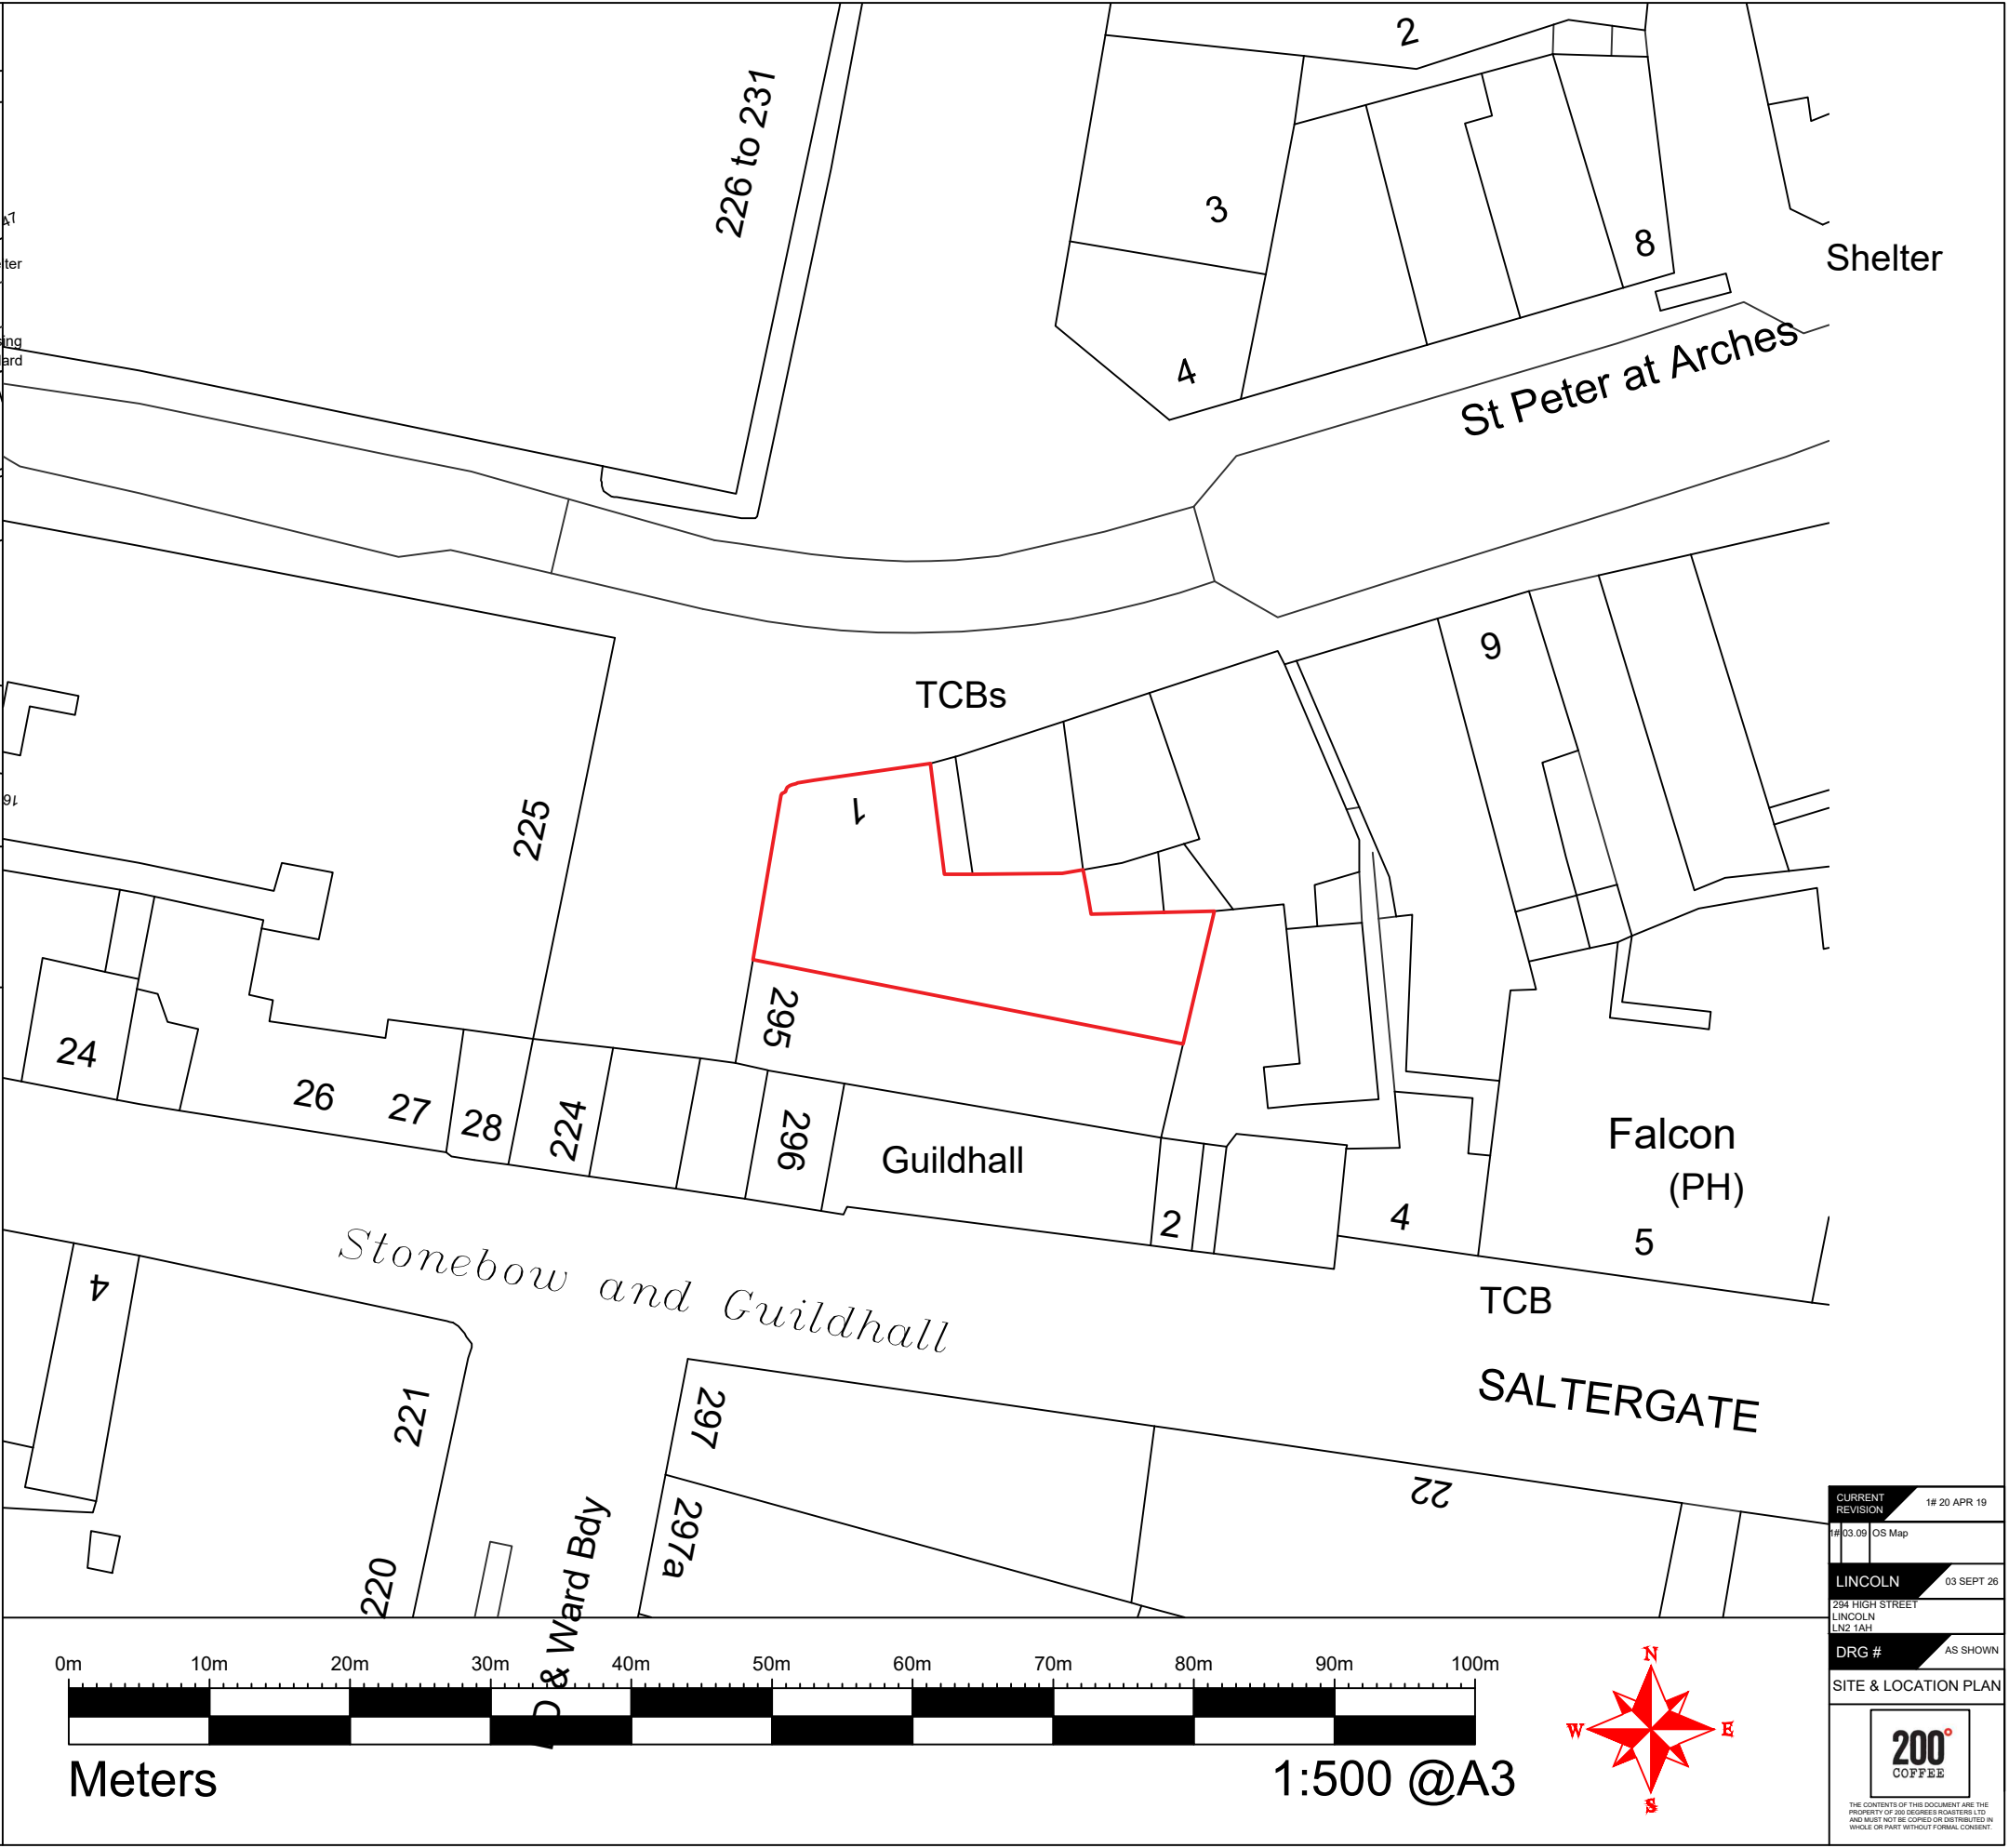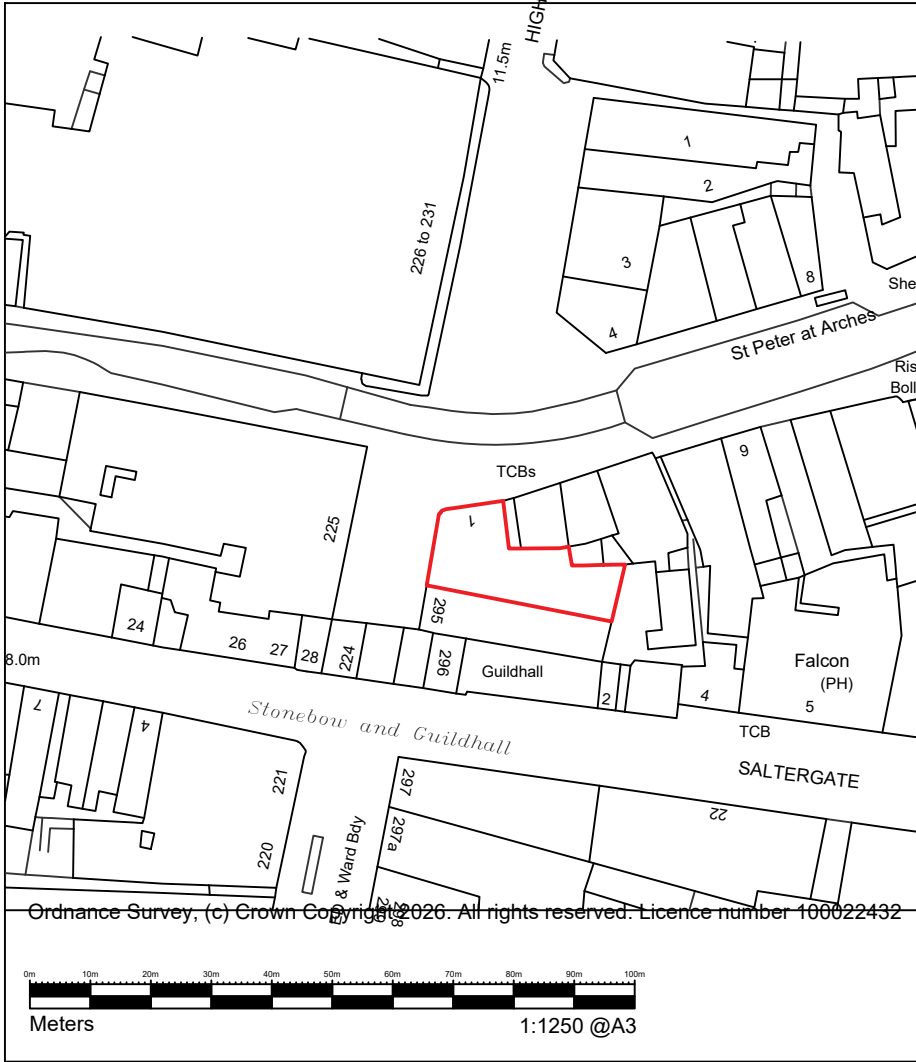

- Site Boundary
- Street Cafe Boundary

CURRENT REVISION	1# 20 APR 19
1# 03.09 OS Map	
LINCOLN	
294 HIGH STREET	
LINCOLN	
LN2 1AH	
DRG #	AS SHOWN
SITE & LOCATION PLAN	
THE CONTENTS OF THIS DOCUMENT ARE THE PROPERTY OF 200 COFFEE ROASTERS LTD. AND MUST NOT BE COPIED OR DISTRIBUTED IN WHOLE OR PART WITHOUT FORMAL CONSENT.	