

Public Notice

Notice is hereby given that Lincolnshire County Council proposes to grant a licence, under powers contained in the Business and Planning Act 2020.

Osman Corbaci gave notice on 18 September 2026 by applying to Lincolnshire County Council for a 'Pavement Licence' at: 12 Ironmonger Street, Stamford, PE9 1PL known as Frothys Limited.

The application is for:

- Tables: 8
- Chairs: 32
- Patio heaters: 0
- Parasols or umbrellas: 0
- Planters: 0
- Litter bins: 0
- Barriers or balustrades: 2
- Sales counters: 0

In an enclosure measuring:

- Length in metres: 7
- Width in metres: 3

Between the following hours:


- Monday: 8am to 10pm
- Tuesday: 8am to 10pm
- Wednesday: 8am to 10pm
- Thursday: 8am to 10pm
- Friday: 8am to 10pm
- Saturday: 8am to 10pm
- Sunday: 8am to 10pm

Public consultation will end in 14 days.

[Please use this link to provide feedback.](#)

Reference number: PCL000445

Access code: Hui-hws-vN5

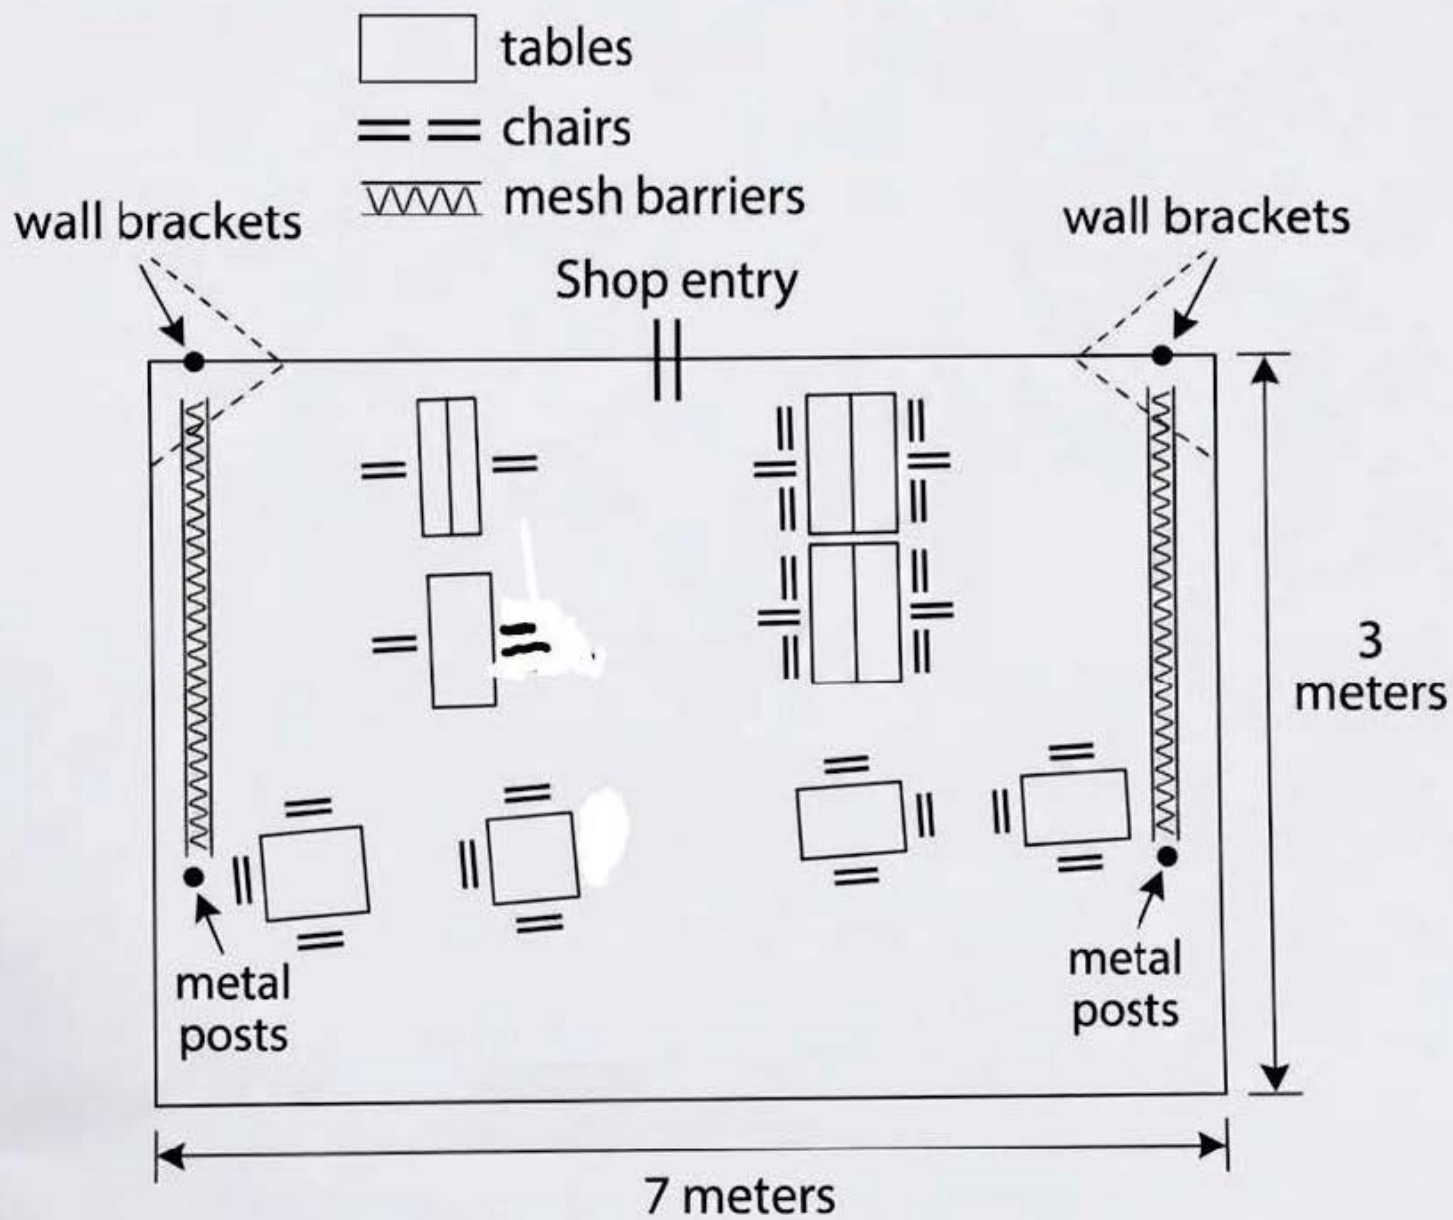



Reproduced from O.S. mapping by permission of the Ordnance Survey © on behalf of the Controller of HMSO. © Crown copyright. All rights reserved. Licence number 0100031673

0m 50m 100m


Scale 1:1250

LISTED BUILDING CONSENT

Data supplied by: Emapsite.com

12 IRONMONGER STREET,
STAMFORD
LINCS.
PE9 1PL

Site Layout Plan Scale 1:250

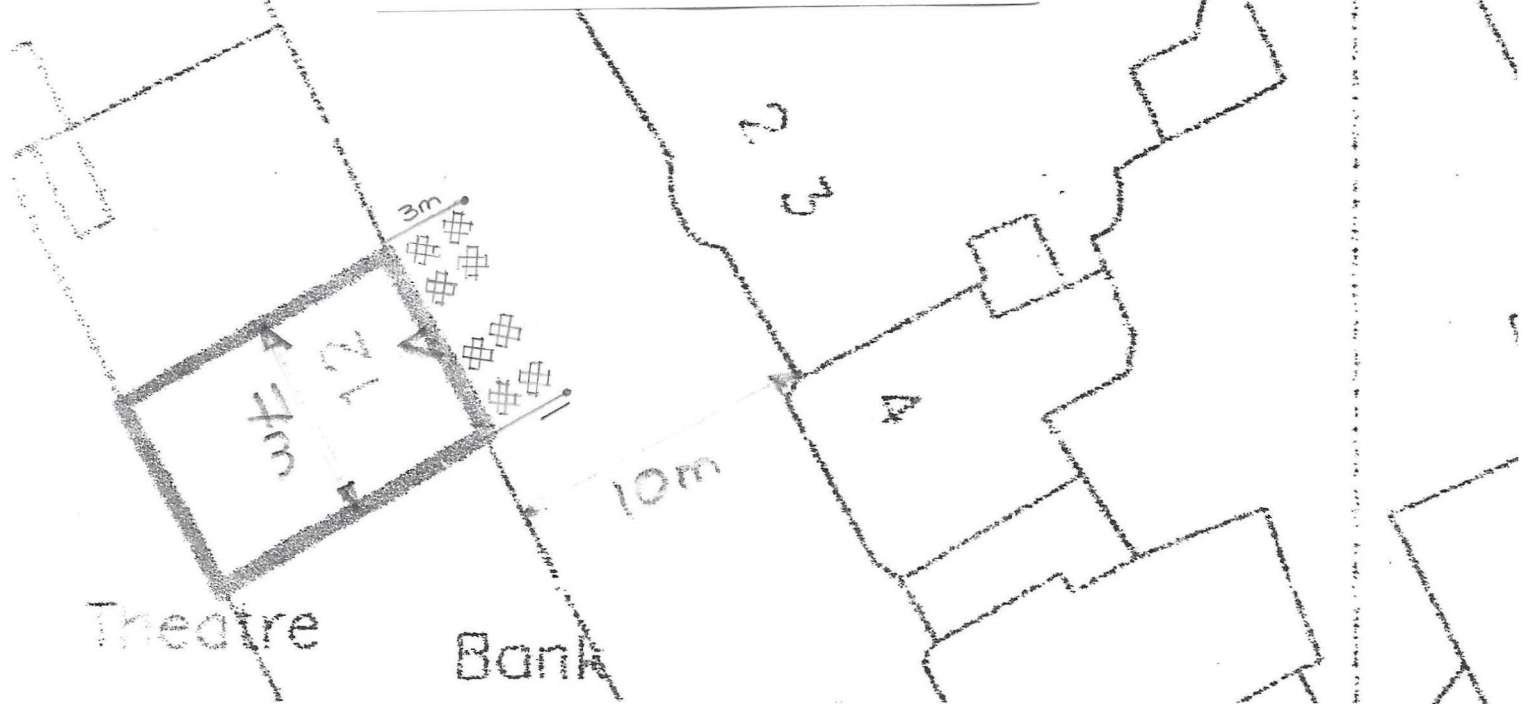

Pavement Licence Specifications



8x Bolero Steel and Aluminium Square Bistro Table 600mm Aluminium Frame.
Stainless Steel Top. Weighted Base Dimensions: 720(H)x600(W)x600(D)mm



32x Bolero PE Wicker Folding Chair Steel Frame PE Wicker Seat Height 460mm



Steel Frame & Wood A board 800mm(H)x1150mm(W)



2x wall brackets, 2x Mesh Barriers 800mm(H)x 2400(W)
2x weighted Steel Posts 950mm(H)x 300mm dia.