

**LINCOLNSHIRE COUNTY COUNCIL  
(DEEPING ST JAMES – VARIOUS ROADS)  
(PROHIBITION OF WAITING) AMENDMENT ORDER 20**

**STATEMENT OF REASONS**

- Following requests to investigate parking problems at school times in the vicinity of The Deepings School observations have been carried out on a number of occasions.
- The proposals are intended to improve pedestrian safety in the vicinity of the school.
- Therefore, in accordance with the County Council's Policy, it is proposed to prohibit waiting as set out on the Plans to the Order.
- The Chief Constable, Deeping St James Parish Council and South Kesteven District Council have been consulted, along with other local groups/companies.

# **PUBLIC NOTICE**

## **LINCOLNSHIRE COUNTY COUNCIL (DEEPING ST JAMES – VARIOUS ROADS) (PROHIBITION OF WAITING) AMENDMENT ORDER 20**

NOTICE IS HEREBY GIVEN that the Lincolnshire County Council propose to make an Order under their powers contained in the Road Traffic Regulation Act 1984, the effect of which will be to:

### No Waiting at Any Time

Spalding Road (both sides) between Linchfield Road and 53 Spalding Road including the junction with Broadgate Lane

At the junctions of Park Road/Park Estate, Park Road/Millfield Road, Park Road/Welland Way and Park Road/New Row

At all school junctions on Park Road

### No Waiting Mon-Fri, 8am to 4pm

Horsegate (both sides) in the vicinity of numbers 99 to 103 Horsegate

Exemptions are included which will permit waiting for disabled persons' vehicles and for the purpose of picking up or setting down passengers, loading or unloading of goods, the maintenance of the roads, and works in connection with the supply of gas, electricity, water and telecommunications apparatus.


A copy of the proposed Order and a plan showing the lengths of road concerned with a Statement of Reasons for proposing to make the Order may be inspected at the address given below and the offices of South Holland District Council, during normal office hours. Details are also available on our website: [www.lincolnshire.gov.uk/transport-and-roads/traffic-management/traffic-regulation-orders](http://www.lincolnshire.gov.uk/transport-and-roads/traffic-management/traffic-regulation-orders)

Objections to the proposals, together with the grounds on which they are made, must be made in writing to Chief Executive - Lincolnshire County Council, Lancaster House, 36 Orchard Street, Lincoln, LN1 1XX or Email: [TRO@lincolnshire.gov.uk](mailto:TRO@lincolnshire.gov.uk) (For the attention of: Mrs T Featherstone, Traffic Orders Section) by **2 January 2020**.







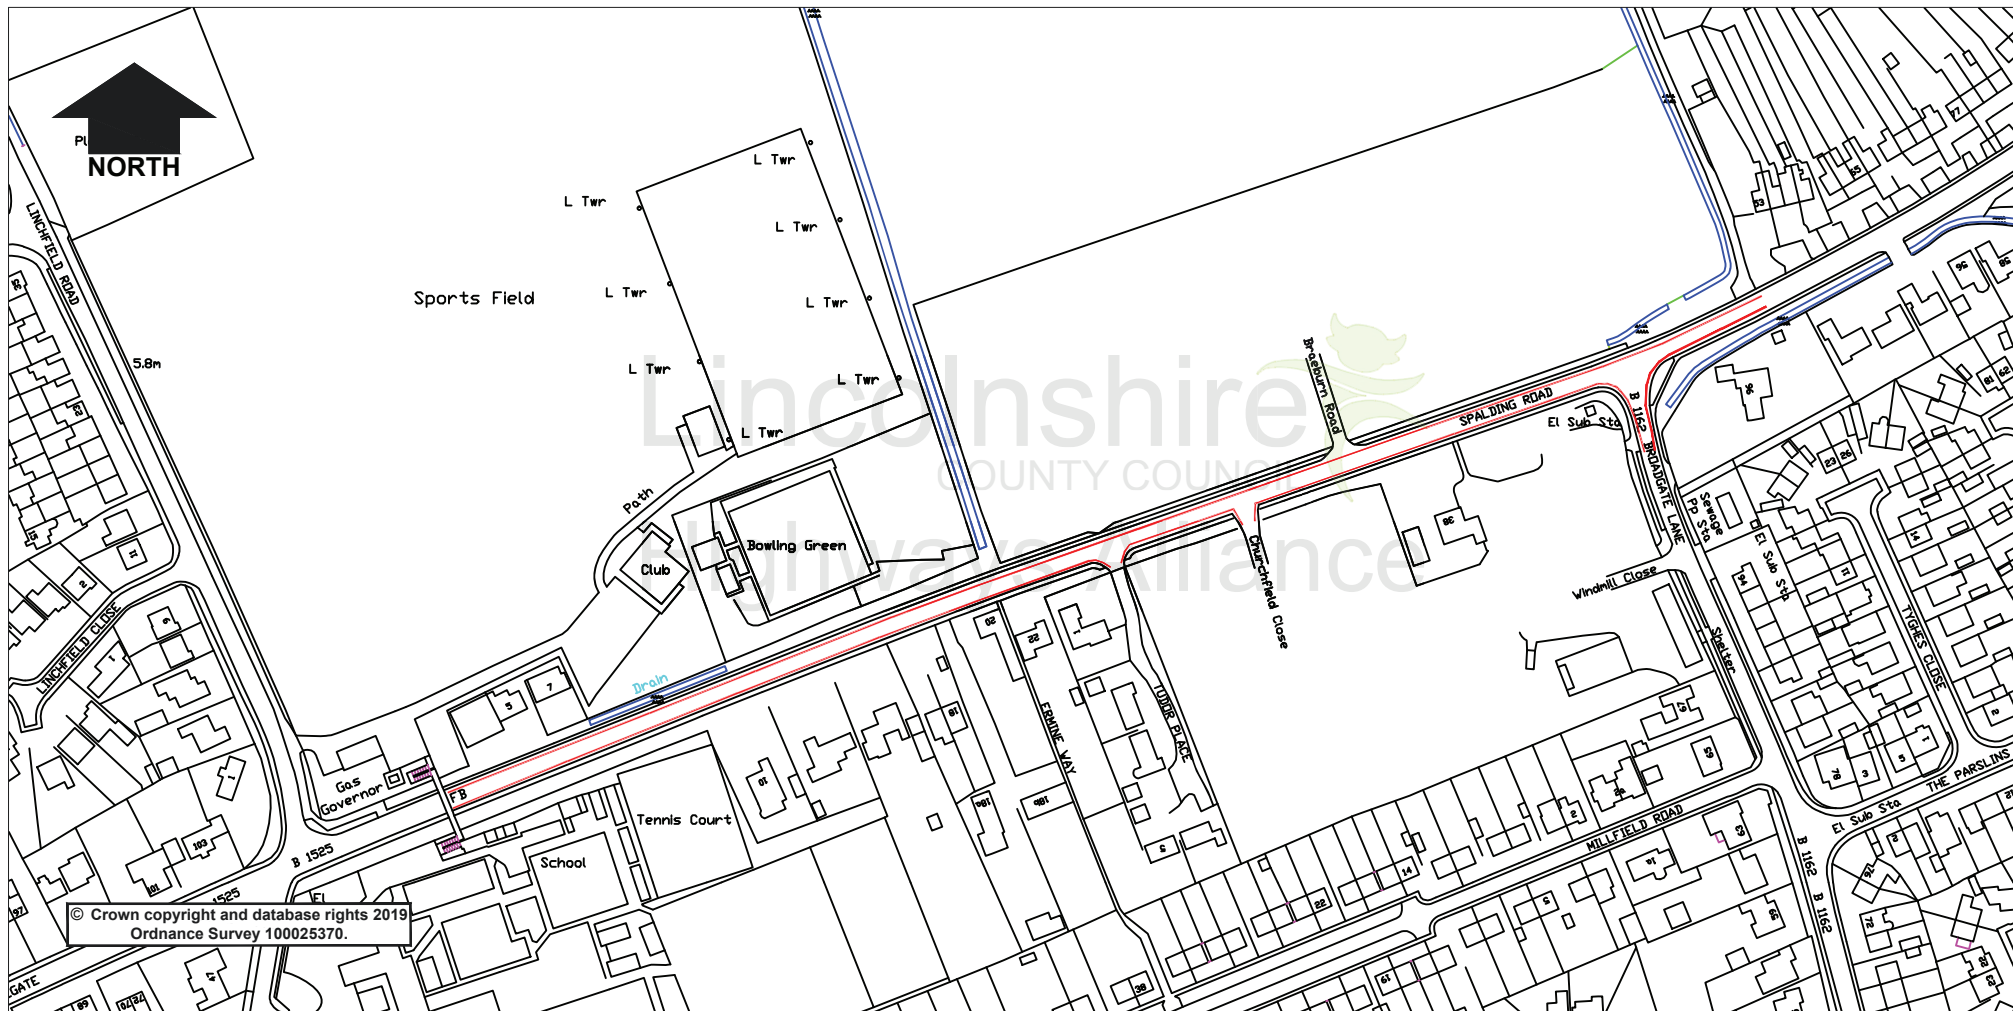

— Proposed no waiting at any time

Project		Project		Drawn	Date
Deeping St James				DON	NOV 19
Status	Project No.			Ch'kd	Date
Drawing Title	Spalding Road Proposed No waiting at any time			Auth	Traced
Drawing No.	D/142048/2			Rev. 0	Scale NTS