

NOTICE OF CHANGE OF DATE

NOTICE OF APPLICATION FOR A STOPPING UP ORDER

LINCOLNSHIRE COUNTY COUNCIL

HIGHWAYS ACT 1980

Proposal to stop up part of the public highway at Hollis Road, Grantham, Lincolnshire under section 116 of the Highways Act 1980.

NOTICE is hereby given that due to the exceptional circumstances caused by the coronavirus pandemic the Lincoln Magistrates Court has changed the date of the hearing for the above application.

The application will now be made to the Justices of the Peace of the Local Justice Area of Lincolnshire on Thursday 21 January 2021 at 2.00pm at the Lincoln Magistrates' Court, The Court House, 358 High Street, Lincoln LN5 7QA for stopping up part of the public highway comprising approximately 560 square metres of land forming part of Hollis Road, Grantham.

The original Notice and stopping up Drawing can now be viewed at www.lincolnshire.gov.uk or a copy can be supplied upon request from LegalServices@lincolnshire.gov.uk or 01522 552573 (ref HP/PLA003.15).

Anyone wishing to make comments or objections may still do so to Legal Services Lincolnshire, Lincolnshire County Council, County Offices, Newland, Lincoln LN1 1YS or to LegalServices@lincolnshire.gov.uk (ref HP/PLA003.15) or to Lincoln Magistrates Court at the address given above.

Dated 4 December 2020



ANDY GUTHERSON
EXECUTIVE DIRECTOR OF PLACE
LINCOLNSHIRE COUNTY COUNCIL
COUNTY OFFICES
NEWLAND
LINCOLN

NOTICE OF APPLICATION FOR A STOPPING UP ORDER

LINCOLNSHIRE COUNTY COUNCIL

HIGHWAYS ACT 1980

Proposal to stop up part of the public highway at Hollis Road, Grantham, Lincolnshire

NOTICE is hereby given that in accordance with section 116 of the Highways Act 1980 an application will be made to the Justices of the Peace of the Local Justice Area of Lincolnshire on Monday 7 December 2020 at 2.00pm at the Lincoln Magistrates' Court, The Court House, 358 High Street, Lincoln LN5 7QA for stopping up of the public highway comprising approximately 560 square metres of land forming part of Hollis Road, Grantham. The land to be stopped up is shown on the Stopping up Drawing and edged red thereon.

The Drawing can be view at www.lincolnshire.gov.uk or a copy can be supplied upon request from LegalServices@lincolnshire.gov.uk or 01522 552573 (ref HP/PLA003.15). It can also be viewed at South Kesteven District Council, Council Offices, St Peter's Hill, Grantham, Lincolnshire NG31 6PZ and at www.southkesteven.gov.uk


The Order sought is for stopping up the said area of land for the purposes of all traffic on the ground that it is unnecessary.

Any comments or objections regarding the application should be addressed to Legal Services Lincolnshire, Lincolnshire County Council, County Offices, Newland, Lincoln LN1 1YS (Ref HP/PLA003.15) or to LegalServices@lincolnshire.gov.uk or to Lincoln Magistrates Court at the address given above.

Dated 2 October 2020



ANDY GUTHERSON
EXECUTIVE DIRECTOR OF PLACE
LINCOLNSHIRE COUNTY COUNCIL
COUNTY OFFICES
NEWLAND
LINCOLN

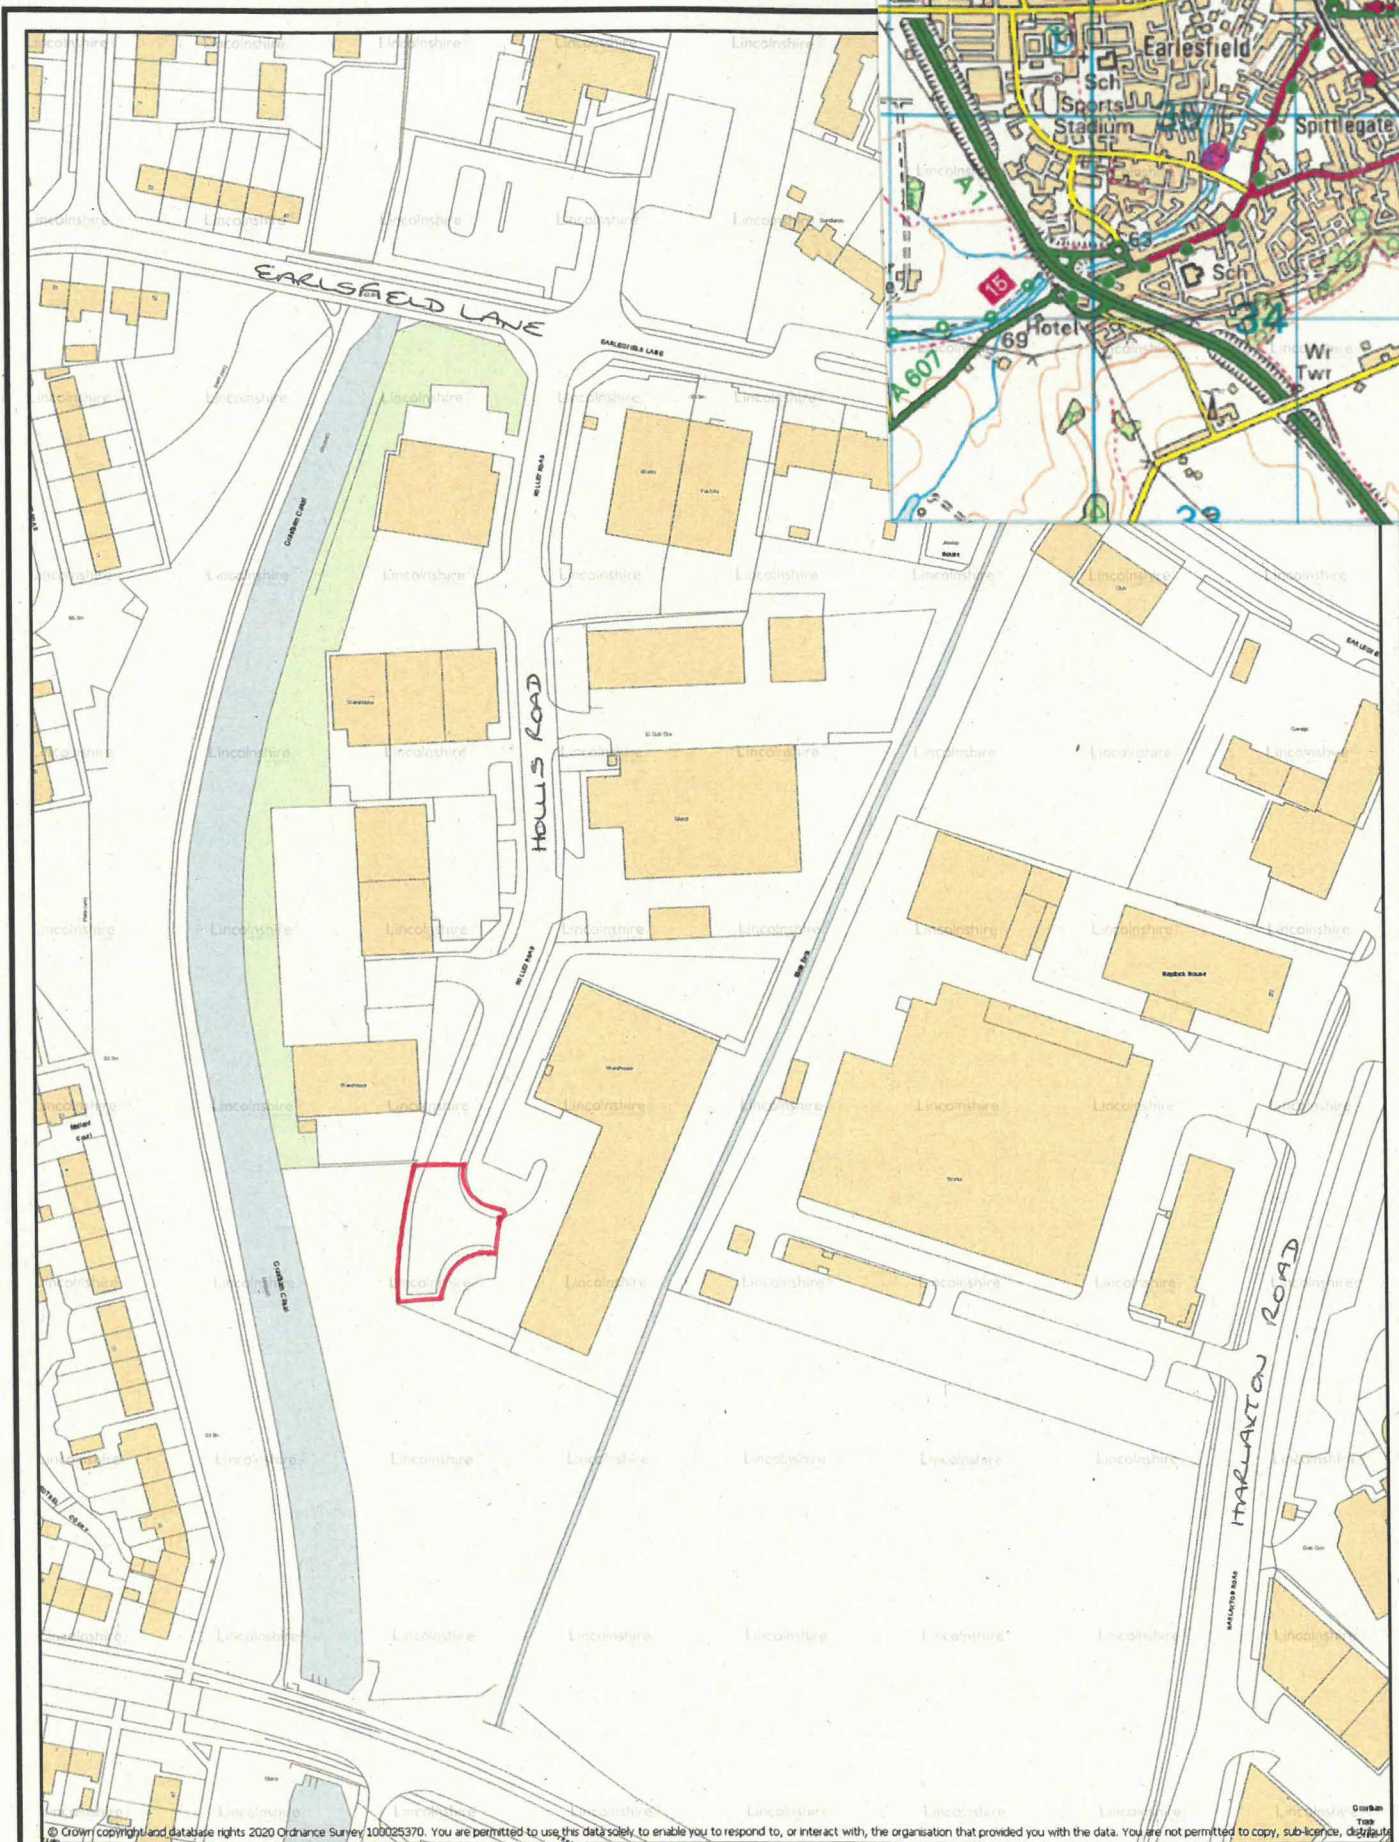

© Crown copyright and database rights 2020 Ordnance Survey 100025370. You are permitted to use this data solely to enable you to respond to, or interact with, the organisation that provided you with the data. You are not permitted to copy, sub-licence, distribute or sell any of this data to third parties in any form.

© Crown copyright and database rights 2020 Ordnance Survey 100025370. You are permitted to use this data solely to enable you to respond to, or interact with, the organisation that provided you with the data. You are not permitted to copy, sub-licence, distribute or sell any of this data to third parties in any form.



Scale 1:1786

Proposed stopping up at Hollis Road, Grantham
 Area to be stopped up approx. 560sqm shown edged red

