

**LINCOLNSHIRE COUNTY COUNCIL
(OLD LEAKE – A52 & OLD MAIN ROAD)
(40MPH SPEED LIMIT) ORDER 20**

STATEMENT OF REASONS

- When comparing the conditions to the current speed limit policy, a 40mph speed limit is recommended.
- Therefore, in accordance with the County Council's Policy, it is proposed to introduce a speed limit as per the schedule in the Order.
- The Chief Constable, Old Leake Parish Council and Boston Borough Council have been consulted, along with other local groups/companies.

PUBLIC NOTICE


LINCOLNSHIRE COUNTY COUNCIL (OLD LEAKE – A52 & OLD MAIN ROAD) (MPH SPEED LIMIT) ORDER 20

NOTICE IS HEREBY GIVEN that the Lincolnshire County Council propose to make an Order under their powers contained in the Road Traffic Regulation Act 1984, the effect of which will be to reduce the 50mph speed limit on the A52, Old Leake from 50mph to 40mph between the existing 40mph terminal point and the property named The Laurels. A 40mph speed limit will also be established on Old Main Road, Old Leake between the existing 30mph terminal point and the A52.

A copy of the plan showing the lengths of road concerned along with a Statement of Reasons for proposing to make the Order may be inspected on our website: www.lincolnshire.gov.uk/trafficorders

During Covid-19 you are not permitted to view these documents at your local District Council, however if you are unable to view our website the documents can be supplied to you by contacting us using the contact details below or calling our Customer Service Centre on 01522 782070 during office hours.

Objections to the proposals, together with the grounds on which they are made, must be made in writing to Chief Executive - Lincolnshire County Council, Lancaster House, 36 Orchard Street, Lincoln, LN1 1XX or Email: TRO@lincolnshire.gov.uk (For the attention of: Mr B Gault, Traffic Orders Section) by **17 March 2021**.

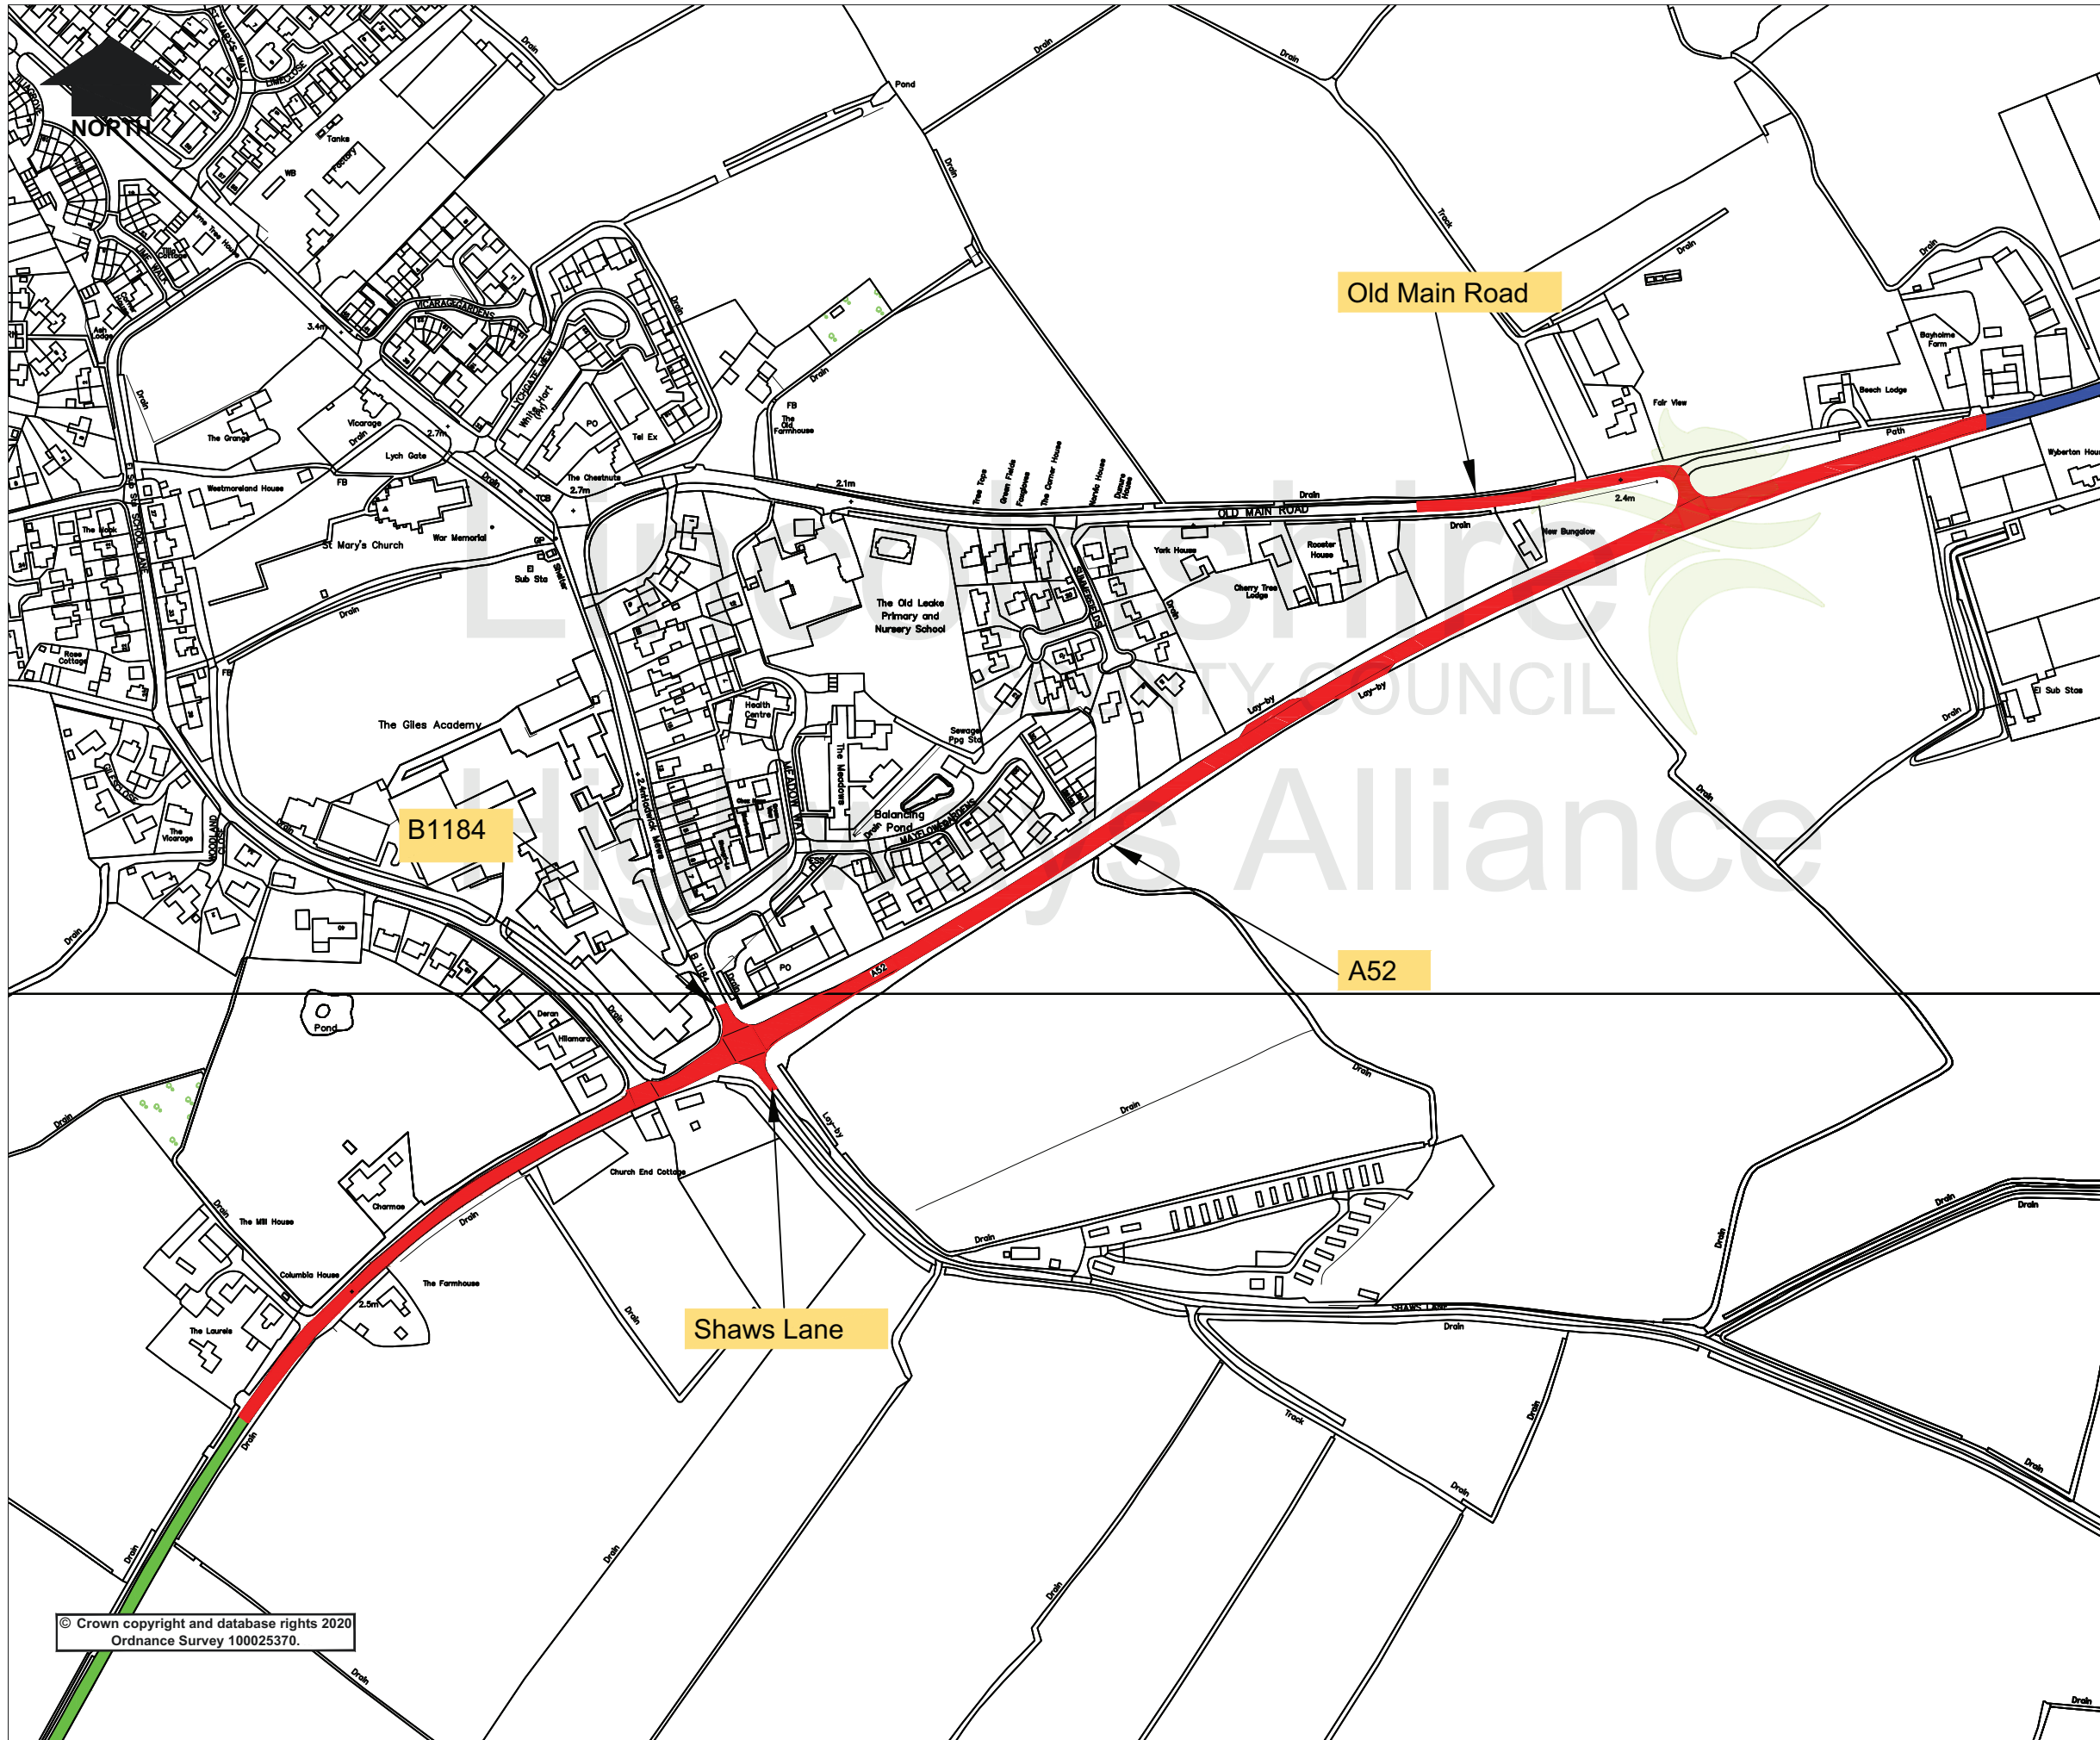

Key

Proposed 40mph / Existing 50mph speed limit

Existing 40mph speed limit

Existing 50mph speed limit

Rev.	Description	Drawn	Ch'kd	Auth	Date
Project					
A52, Old Leake					
Status		Project No.			
Drawing					
Proposed Speed Limit- existing 50mph/ proposed 40mph					
Scale		Drawn		Date	
NTS		NH		SEPT 20	
		Ch'kd		Date	
		TF		Oct 20	
		Auth		Traced	
Drawing No.				Rev.	
H/NH/091/002				0	

Lincolnshire

COUNTY COUNCIL

Highways Alliance

Lancaster House, 36 Orchard Street,
Lincoln, LN1 1XX

© Crown copyright and database rights 2020
Ordnance Survey 100025370.

New 12/2020 - 6:44am G:\common\Traffic Regulation Orders\Schemes Master Folder\DO NOT CHANGE\001-200091\A52 B1182 School Lane Shaw Lane Speed Limit\A52 B1182 School Lane Shaw Lane Speed Limit - Shortcut.dwg