

**LINCOLNSHIRE COUNTY COUNCIL
(HALTON HOLEGATE – FIRSBY ROAD)
(30MPH SPEED LIMIT) ORDER 20**

STATEMENT OF REASONS

- When comparing the conditions to the current speed limit policy, a 30mph speed limit is recommended.
- Therefore, in accordance with the County Council's Policy, it is proposed to introduce a speed limit as per the schedule in the Order.
- The Chief Constable, Halton Holegate Parish Council and East Lindsey District Council have been consulted, along with other local groups/companies.

PUBLIC NOTICE


LINCOLNSHIRE COUNTY COUNCIL (HALTON HOLEGATE – FIRSBY ROAD) (30MPH SPEED LIMIT) ORDER 20

NOTICE IS HEREBY GIVEN that the Lincolnshire County Council propose to make an Order under their powers contained in the Road Traffic Regulation Act 1984, the effect of which will be to restrict the speed of vehicles to 30mph along Firsby Road, Halton Holegate, as set out in the Schedule.

A copy of the plan showing the lengths of road concerned along with a Statement of Reasons for proposing to make the Order may be inspected on our website: www.lincolnshire.gov.uk/trafficorders

During Covid-19 you are not permitted to view these documents at your local District Council, however if you are unable to view our website the documents can be supplied to you by contacting us using the contact details below or calling our Customer Service Centre on 01522 782070 during office hours.

Objections to the proposals, together with the grounds on which they are made, must be made in writing to Chief Executive - Lincolnshire County Council, Lancaster House, 36 Orchard Street, Lincoln, LN1 1XX or Email: TRO@lincolnshire.gov.uk (For the attention of: Miss K Fraser, Traffic Orders Section) by **Monday 7th June 2021**

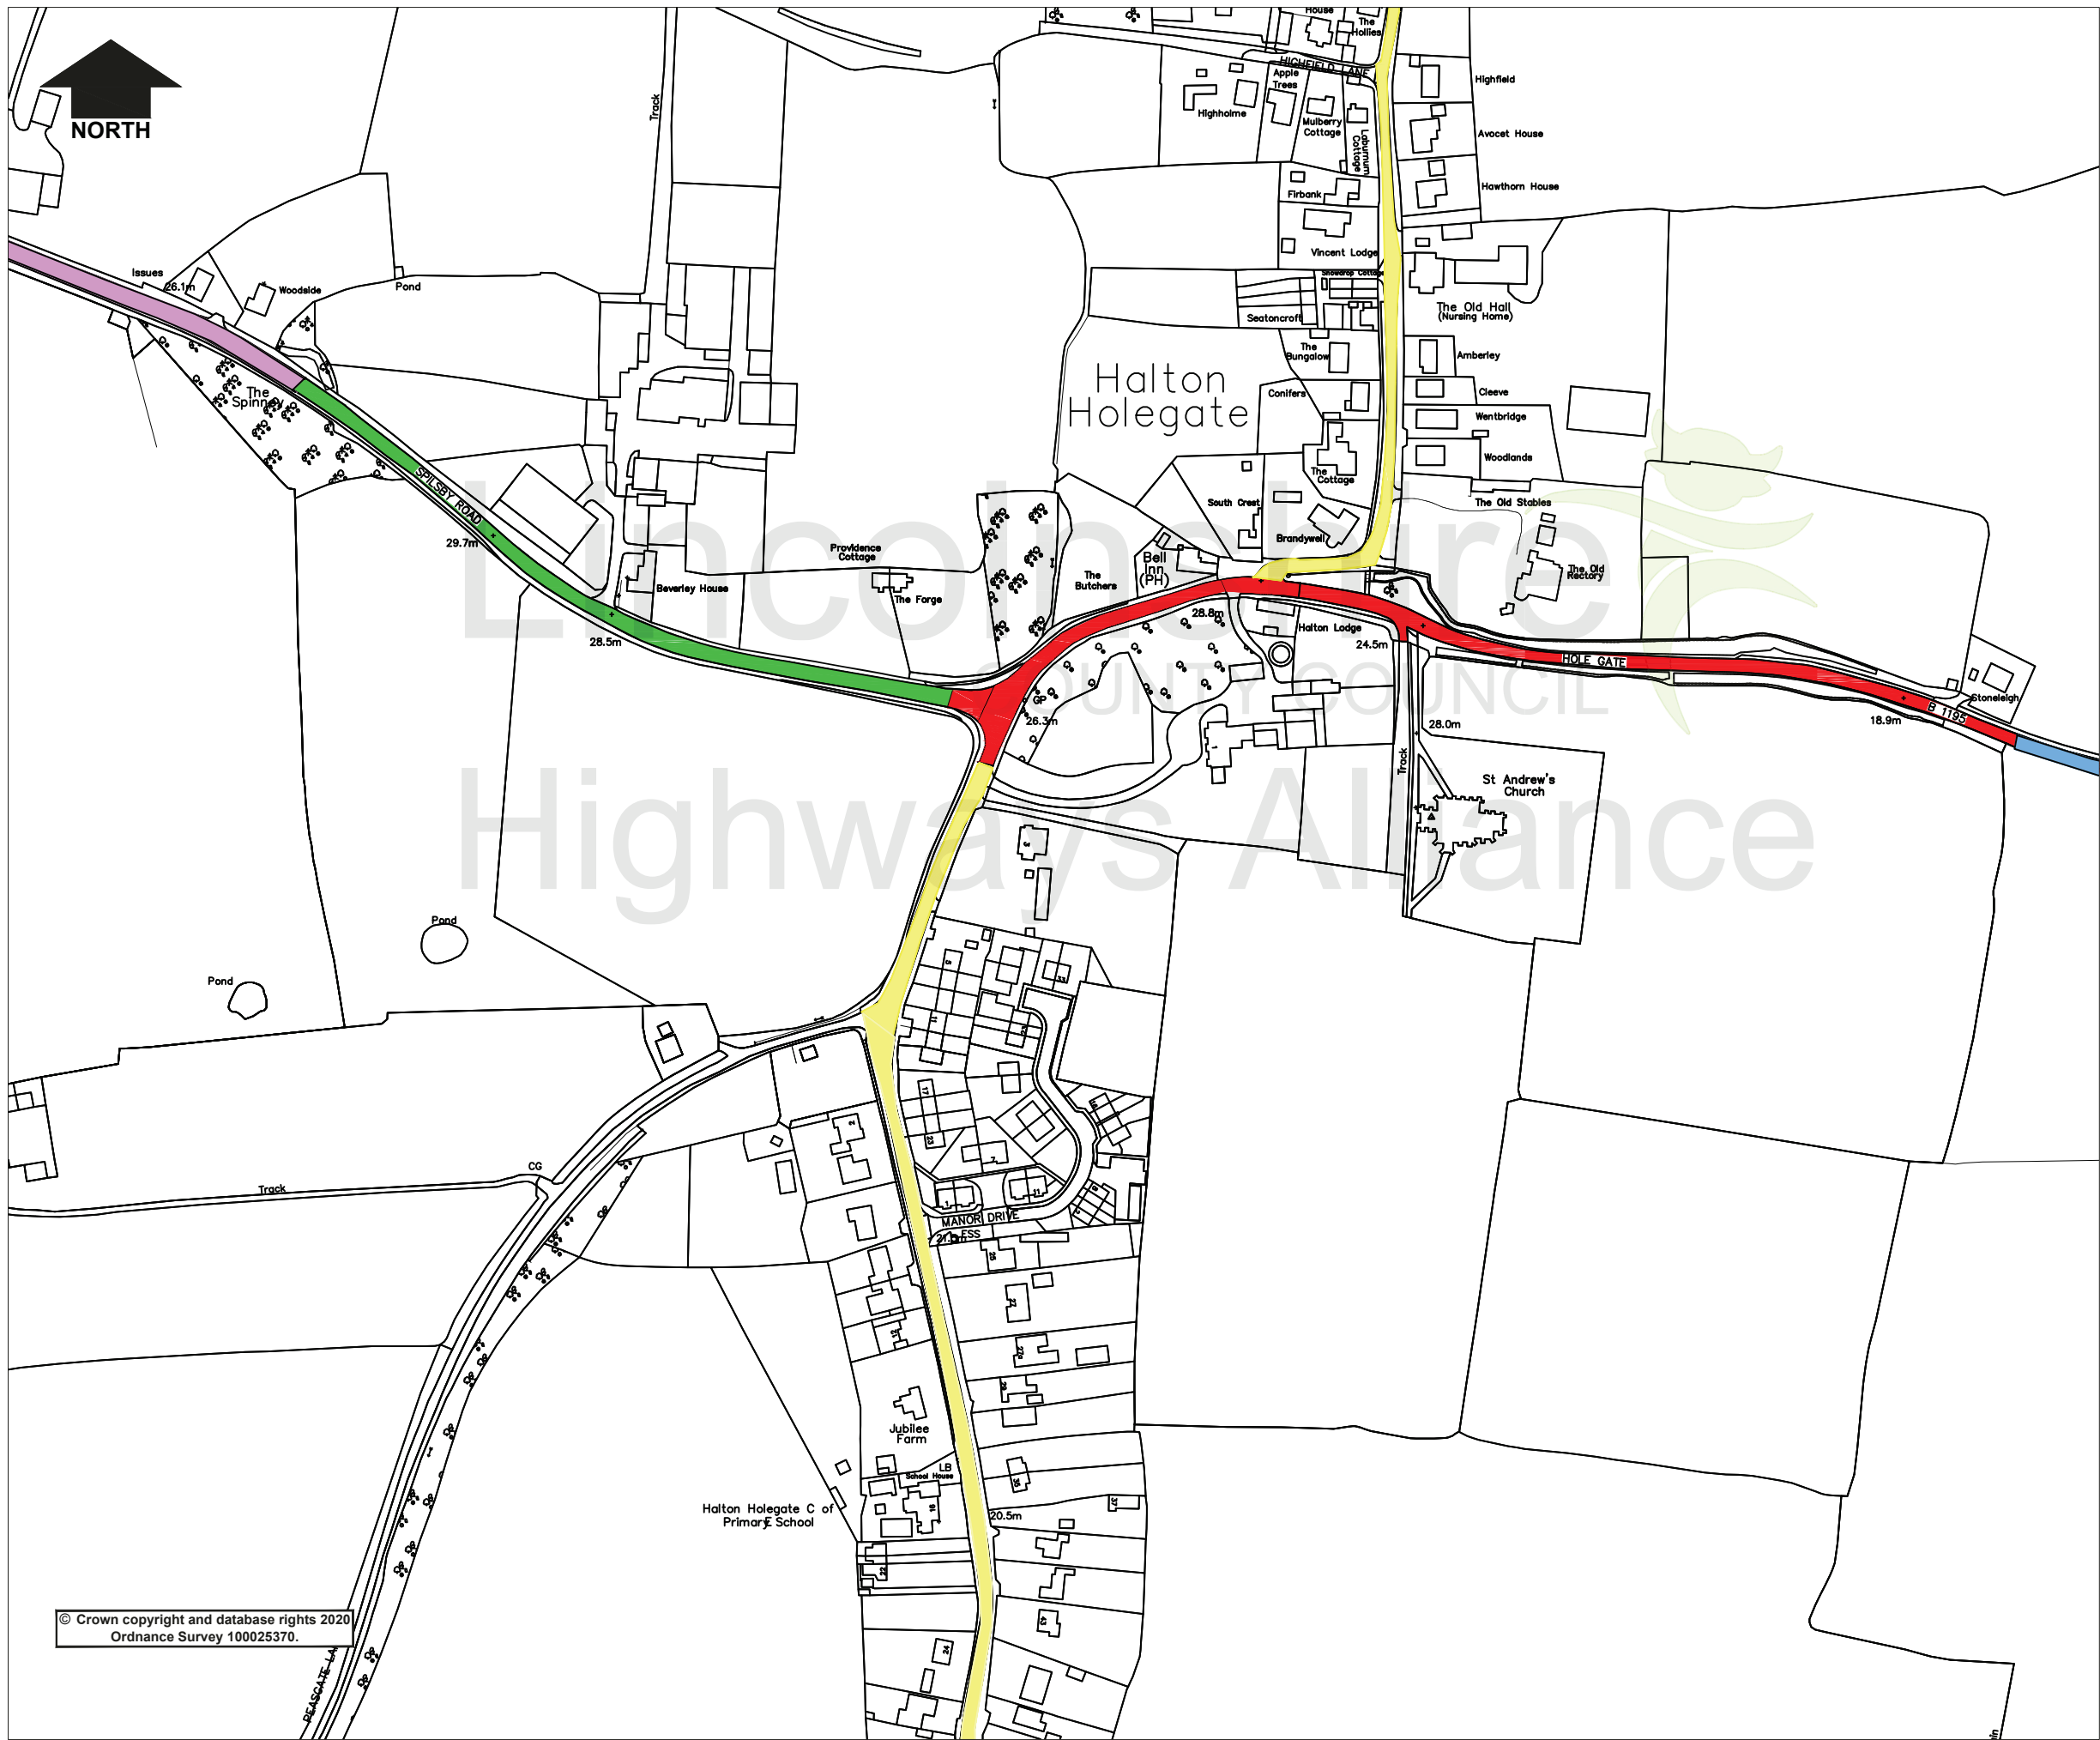

- Key
- Proposed new 30mph
 - Existing 30mph
 - Current 40mph
 - Current 50mph
 - Current 60mph

Rev.	Description	Drawn	Ch'kd	Auth	Date
Project					
Firsby Road, Halton Hologate					
Status		Project No.			
Drawing Title					
Halton Hologate - Proposed 30mph					
Scale		Drawn		Date	
NTS @A3		KF		Jan 21	
		Ch'kd		Date	
		Auth		Traced	
Drawing No.				Rev.	
H/KF/050/003				0	

Lincolnshire

COUNTY COUNCIL



Highways Alliance

Lancaster House, 36 Orchard Street,
Lincoln, LN1 1XX

© Crown copyright and database rights 2020
Ordnance Survey 100025370.