

LINCOLNSHIRE COUNTY COUNCIL
(SKEGNESS – CASTLETON BOULEVARD ACCESS ROAD)
(PROHIBITION OF WAITING) AMENDMENT ORDER 20

STATEMENT OF REASONS

- Lincolnshire County Council recently received a request to review the waiting restrictions at the above location.
- Investigations have shown that the existing seasonal restriction is no longer appropriate. There are multiple accesses to private car parks and garages that serve both local businesses and residents which require access all year round.
- In light of this it is proposed that the existing seasonal restriction is replaced with No Waiting at Any Time.
- Therefore, in accordance with the County Council's Policy, it is proposed to prohibit waiting as set out on the Plans to the Order.
- The Chief Constable, Skegness Town Council and East Lindsey District Council have been consulted, along with other local groups/companies.

PUBLIC NOTICE

LINCOLNSHIRE COUNTY COUNCIL (SKEGNESS – CASTLETON BOULEVARD ACCESS ROAD) (PROHIBITION OF WAITING) AMENDMENT ORDER 20


NOTICE IS HEREBY GIVEN that the Lincolnshire County Council propose to make an Order under their powers contained in the Road Traffic Regulation Act 1984, the effect of which will be to change the existing seasonal waiting restriction on the Access Road between Castleton Boulevard and Park Avenue to No Waiting at Any Time.

Exemptions are included which will permit waiting for disabled persons' vehicles and for the purpose of picking up or setting down passengers, loading or unloading of goods, the maintenance of the roads, and works in connection with the supply of gas, electricity, water and telecommunications apparatus.

A copy of the plan showing the lengths of road concerned along with a Statement of Reasons for proposing to make the Order may be inspected on our website: www.lincolnshire.gov.uk/trafficorders

During Covid-19 you are not permitted to view these documents at your local District Council, however if you are unable to view our website the documents can be supplied to you by contacting us using the contact details below or calling our Customer Service Centre on 01522 782070 during office hours.

Objections to the proposals, together with the grounds on which they are made, must be made in writing to Chief Executive - Lincolnshire County Council, Lancaster House, 36 Orchard Street, Lincoln, LN1 1XX or Email: TRO@lincolnshire.gov.uk (For the attention of: Mrs T Featherstone, Traffic Orders Section) by **16 June 2021**.

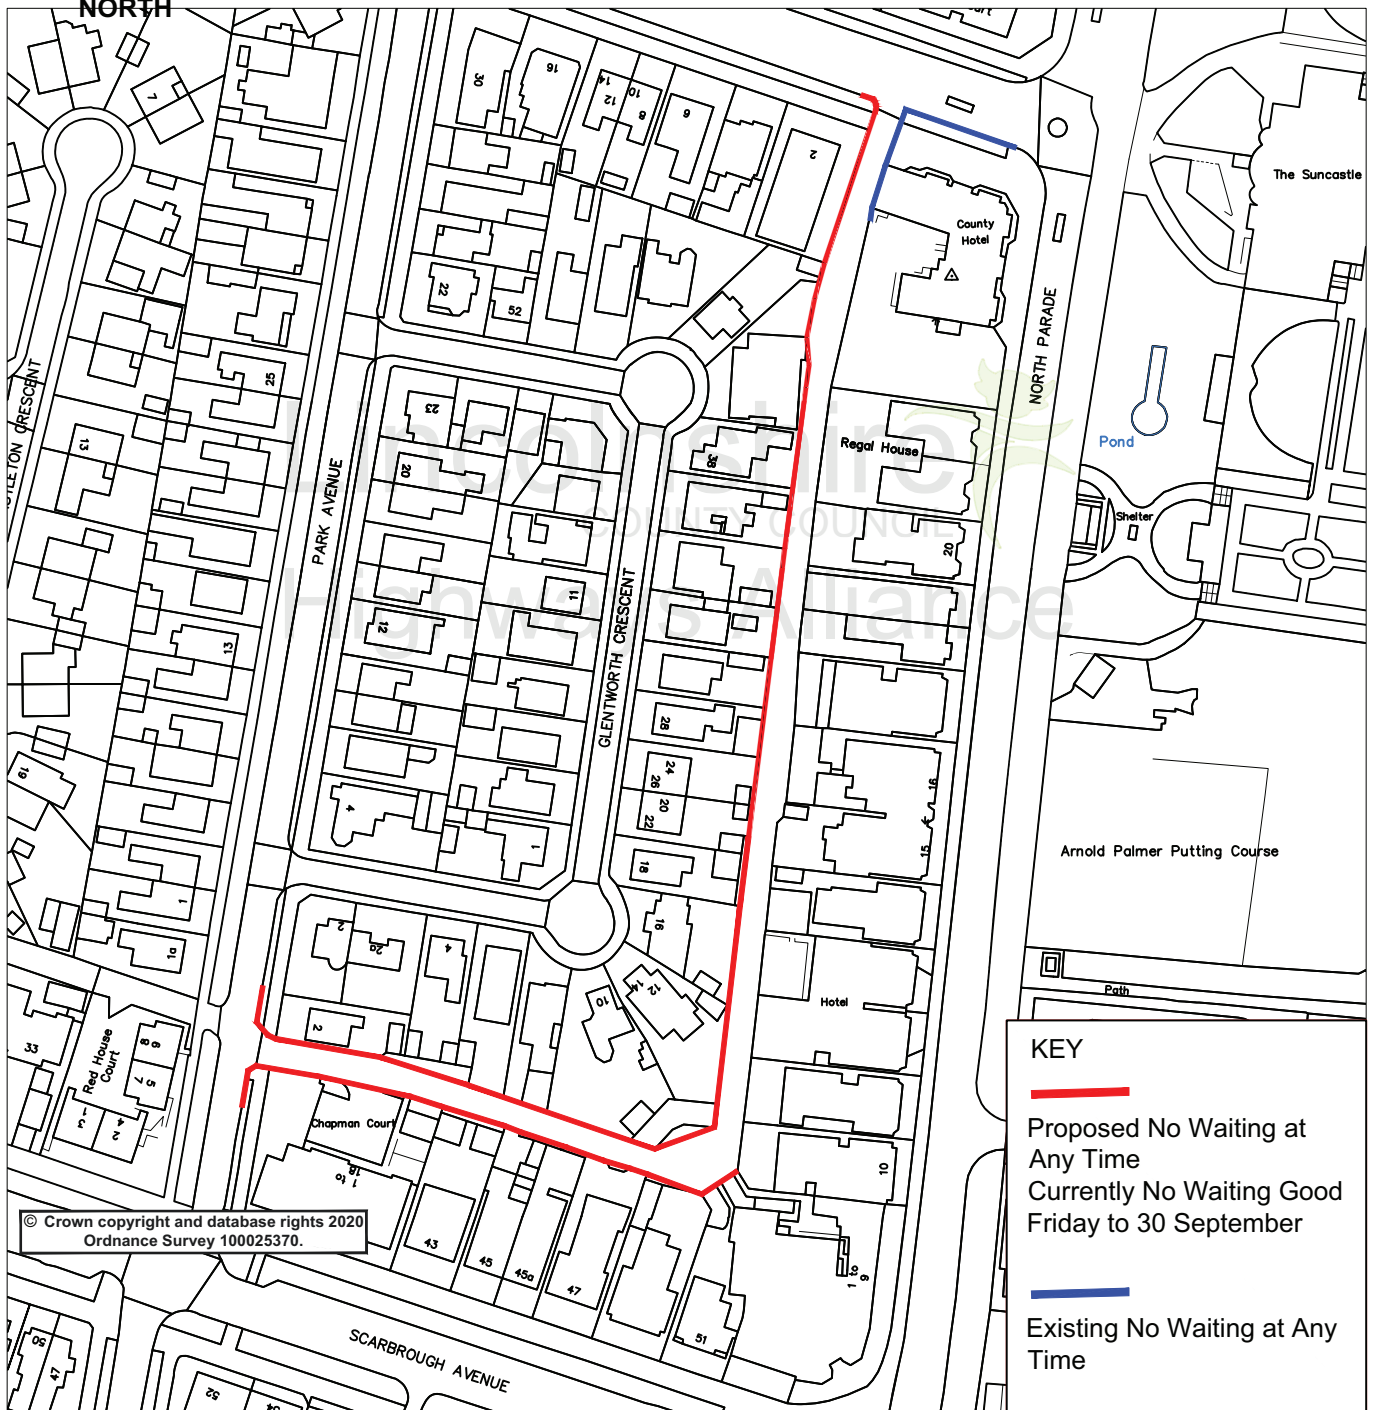

KEY

— Proposed No Waiting at Any Time
Currently No Waiting Good Friday to 30 September

— Existing No Waiting at Any Time

Lincolnshire
COUNTY COUNCIL
Highways Alliance

Lancaster House
36 Orchard Street
Lincoln
LN1 1XX

Rev.	Description	Drawn	Ch'kd	Auth	Date
Skegness - Access Road off Castleton Boulevard		TF			April 21
		KF			April 21
Status	Project No.	Auth	Traced		
Drawing Title				Scale	
Proposed No Waiting at Any Time				NTS	
Drawing No.				Rev.	
TF/799/01				0	