


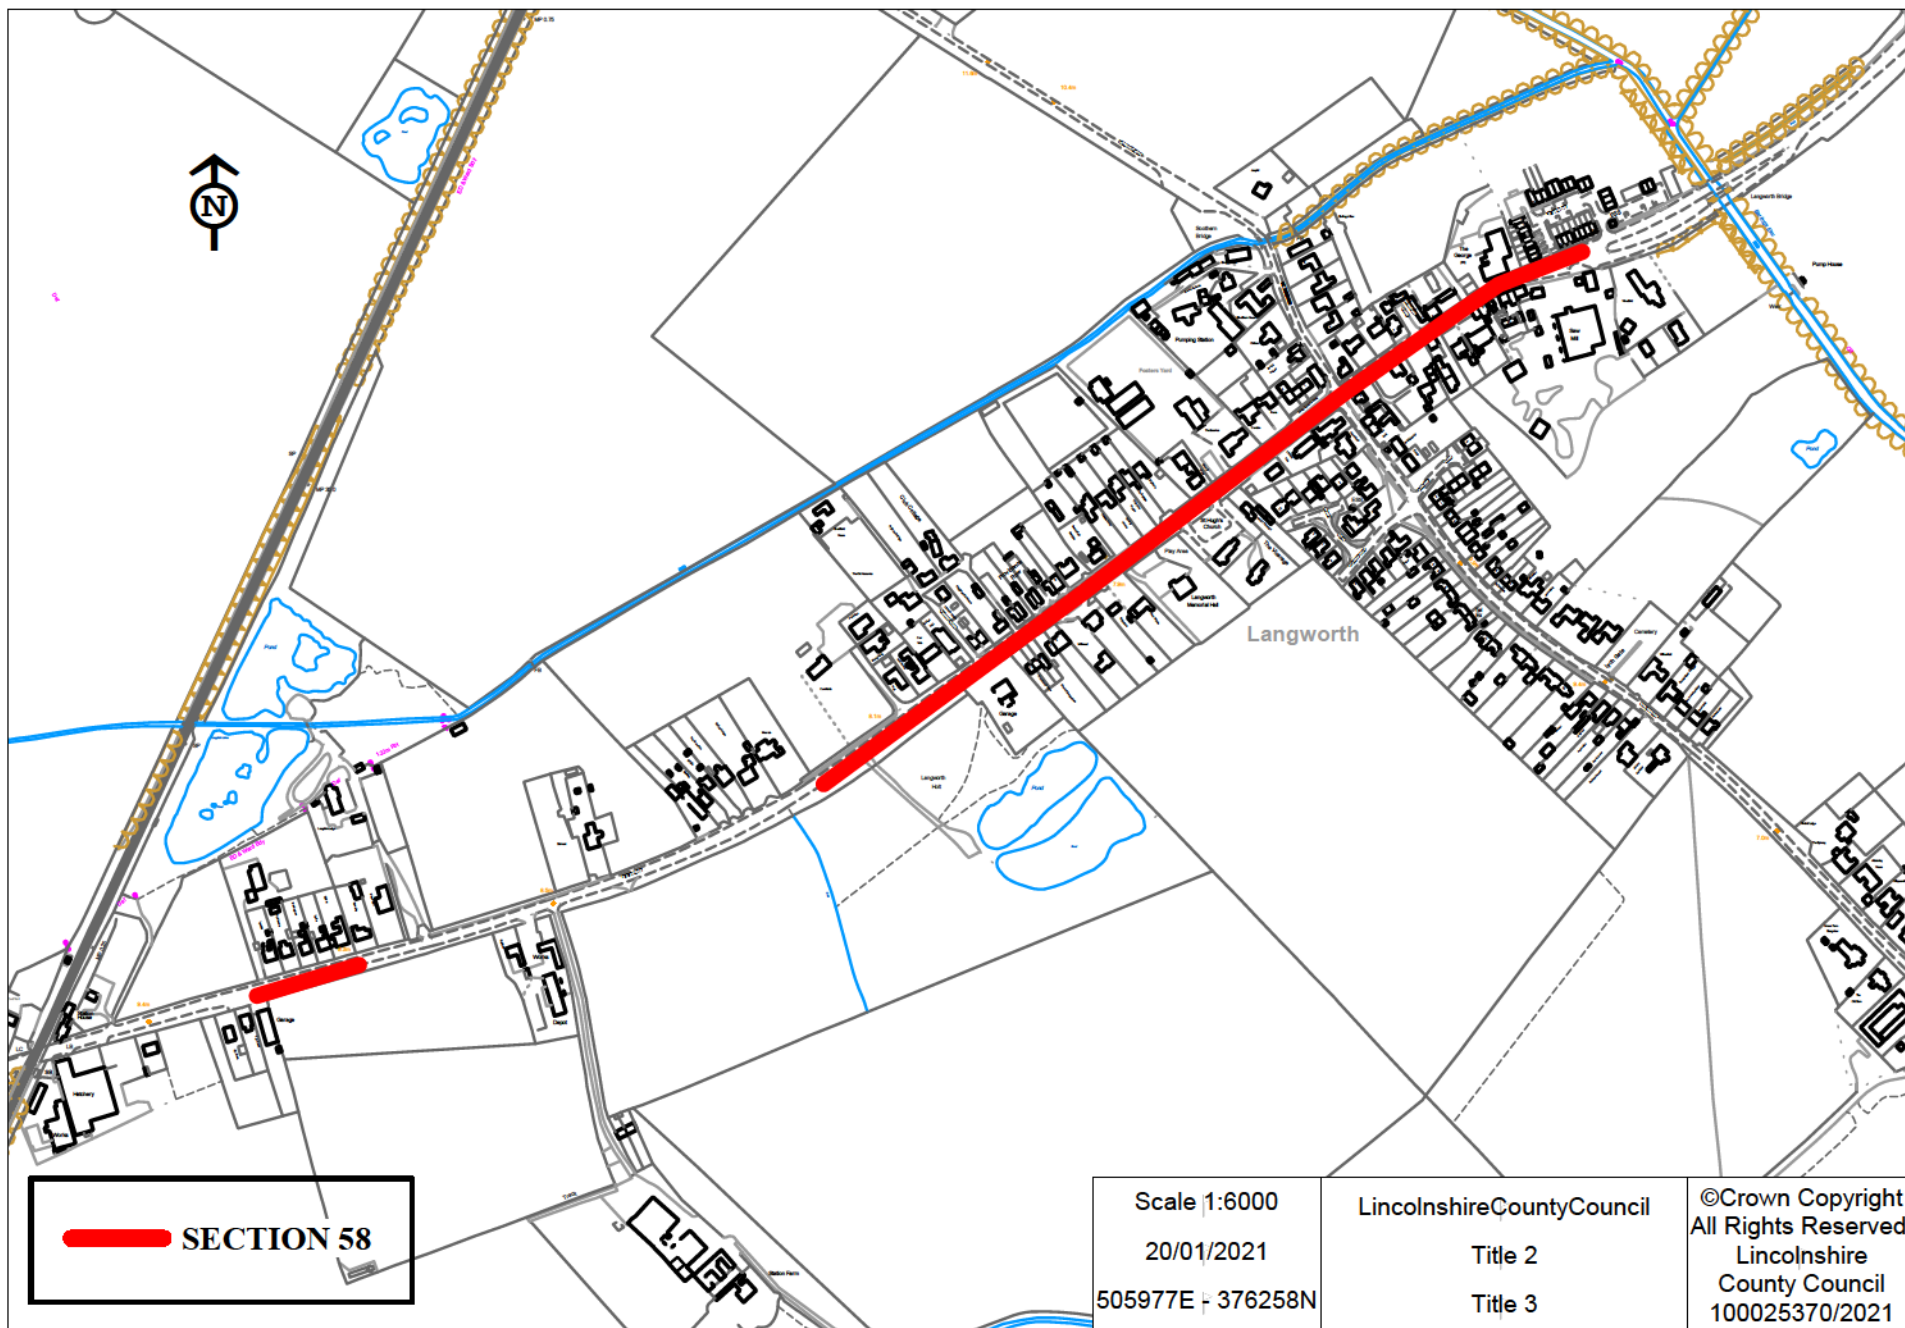

Scale 1:6000	LincolnshireCountyCouncil	©Crown Copyright All Rights Reserved.
20/01/2021	Title 2	Lincolnshire County Council
505977E - 376258N	Title 3	100025370/2021