


KEY

- Carriageway
- Raised table
- Footway
- Side road raised table & parking bays
- Shared space area
- Grass area
- Replacement Building
- Pelham Bridge
- Tree planting

Lincolnshire
COUNTY COUNCIL
Highways Alliance

LINCOLN EAST WEST LINK ROAD

Lincoln East West Link Road Phase 1
S58 Extents

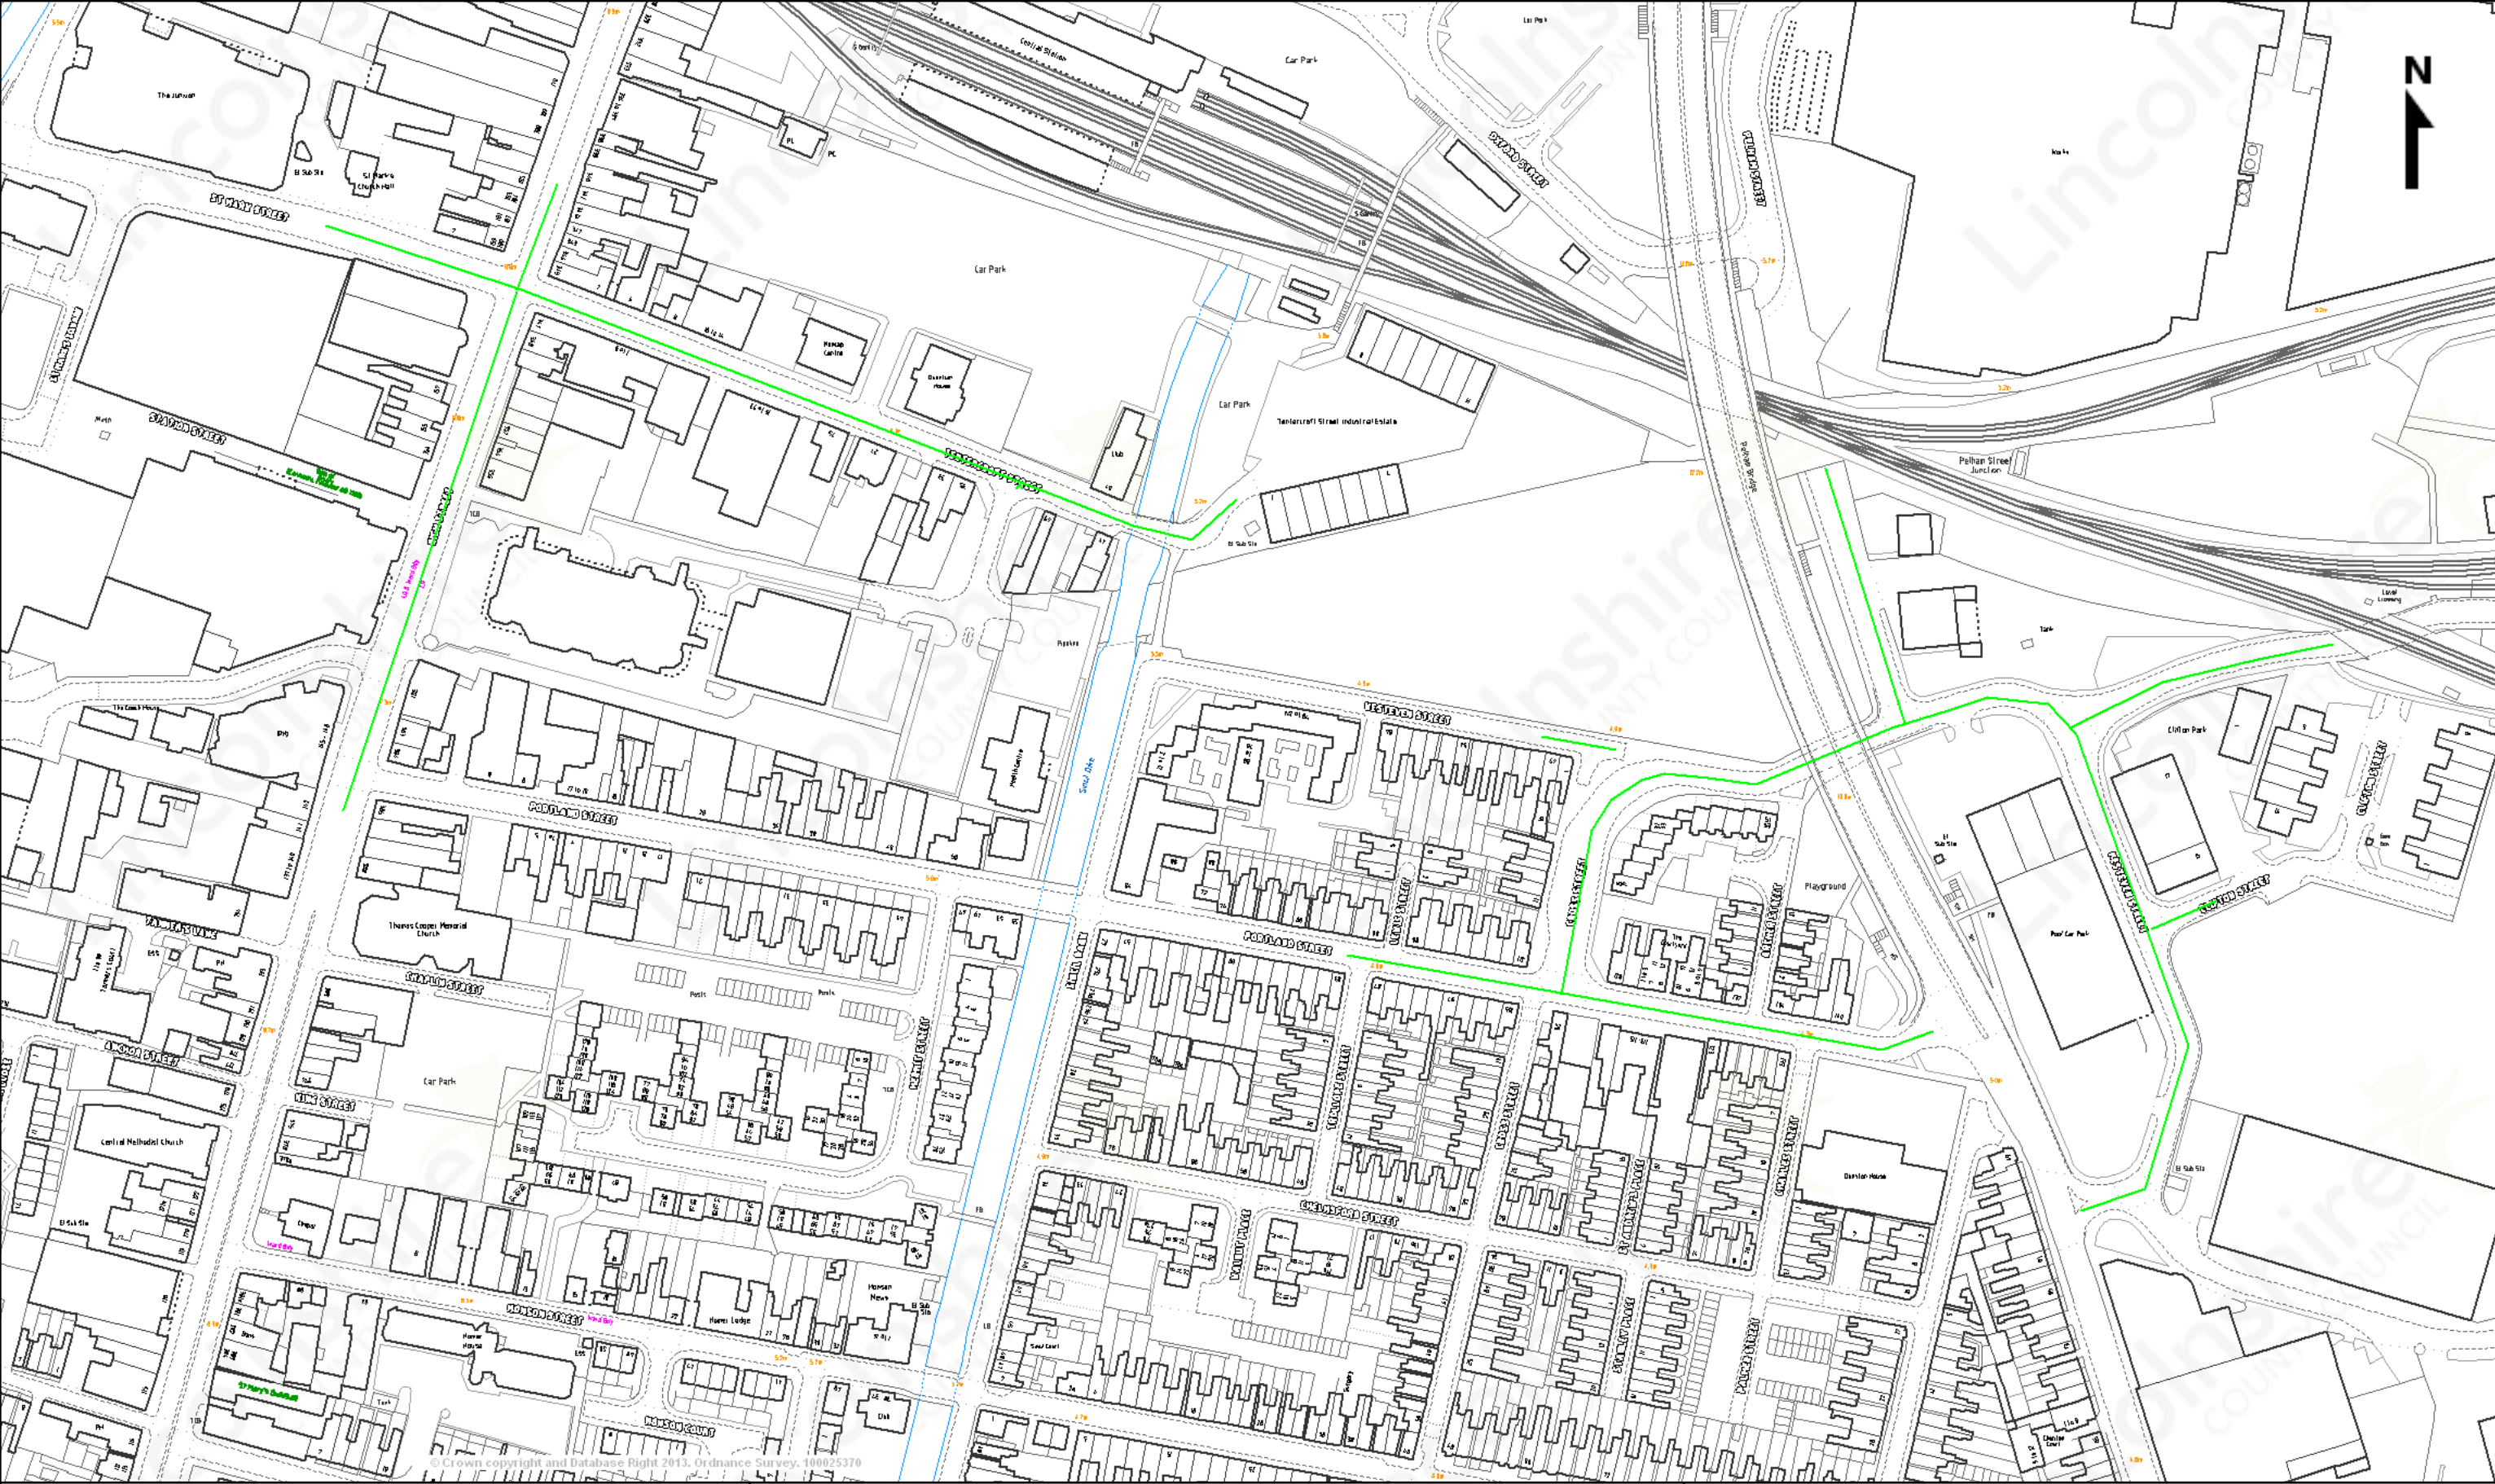

© Crown copyright and Database Right 2013. Ordnance Survey. 100025370