

LINCOLNSHIRE COUNTY COUNCIL
(GRANTHAM – GRANTHAM SOUTHERN RELIEF ROAD)
TRAFFIC REGULATION ORDERS 2020

STATEMENT OF REASONS

- As part of the Grantham Southern Relief Road works, Lincolnshire County Council is proposing a variety of Traffic Regulation Orders including speed limits and prohibition of waiting.
- Therefore, in accordance with the County Council's Policy, it is proposed to:
 - Derestrict street lit areas to allow traffic to travel at 60mph
 - Prohibit waiting by introducing a Clearway Order
 - Provide a goods vehicle only loading bay to facilitate deliveries to local businesses
- The Chief Constable and relevant District and Parish Councils have been consulted, along with other local groups/companies.

PUBLIC NOTICE

LINCOLNSHIRE COUNTY COUNCIL (GRANTHAM SOUTHERN RELIEF ROAD) (PROHIBITION OF WAITING) AMENDMENT ORDER 20 (DERESTRICTION) ORDER 20

NOTICE IS HEREBY GIVEN that the Lincolnshire County Council propose to make an Order under their powers contained in the Road Traffic Regulation Act 1984:


Grantham Southern Relief Road Proposed Restrictions

- Street lit areas will be derestricted to allow traffic to travel at 60mph, the existing 40mph speed limit is not affected
- A 24 hour clearway to prevent parking on the relief road, Tollemache Road (North) and parts of the B1174
- Goods Vehicles Loading Only bay to be provided on Tollemache Road (North) to facilitate deliveries to local businesses

A copy of the plans showing the lengths of road concerned along with a Statement of Reasons for proposing to make the Order may be inspected on our website: www.lincolnshire.gov.uk/trafficorders

During Covid-19 you are not permitted to view these documents at your local District Council, however if you are unable to view our website the documents can be supplied to you by contacting us using the contact details below or calling our Customer Service Centre on 01522 782070 during office hours.

Objections to the proposals, together with the grounds on which they are made, must be made in writing to Chief Executive - Lincolnshire County Council, Lancaster House, 36 Orchard Street, Lincoln, LN1 1XX or Email: TRO@lincolnshire.gov.uk (For the attention of: Mr J Earls, Traffic Orders Section) by **20th August 2021**.

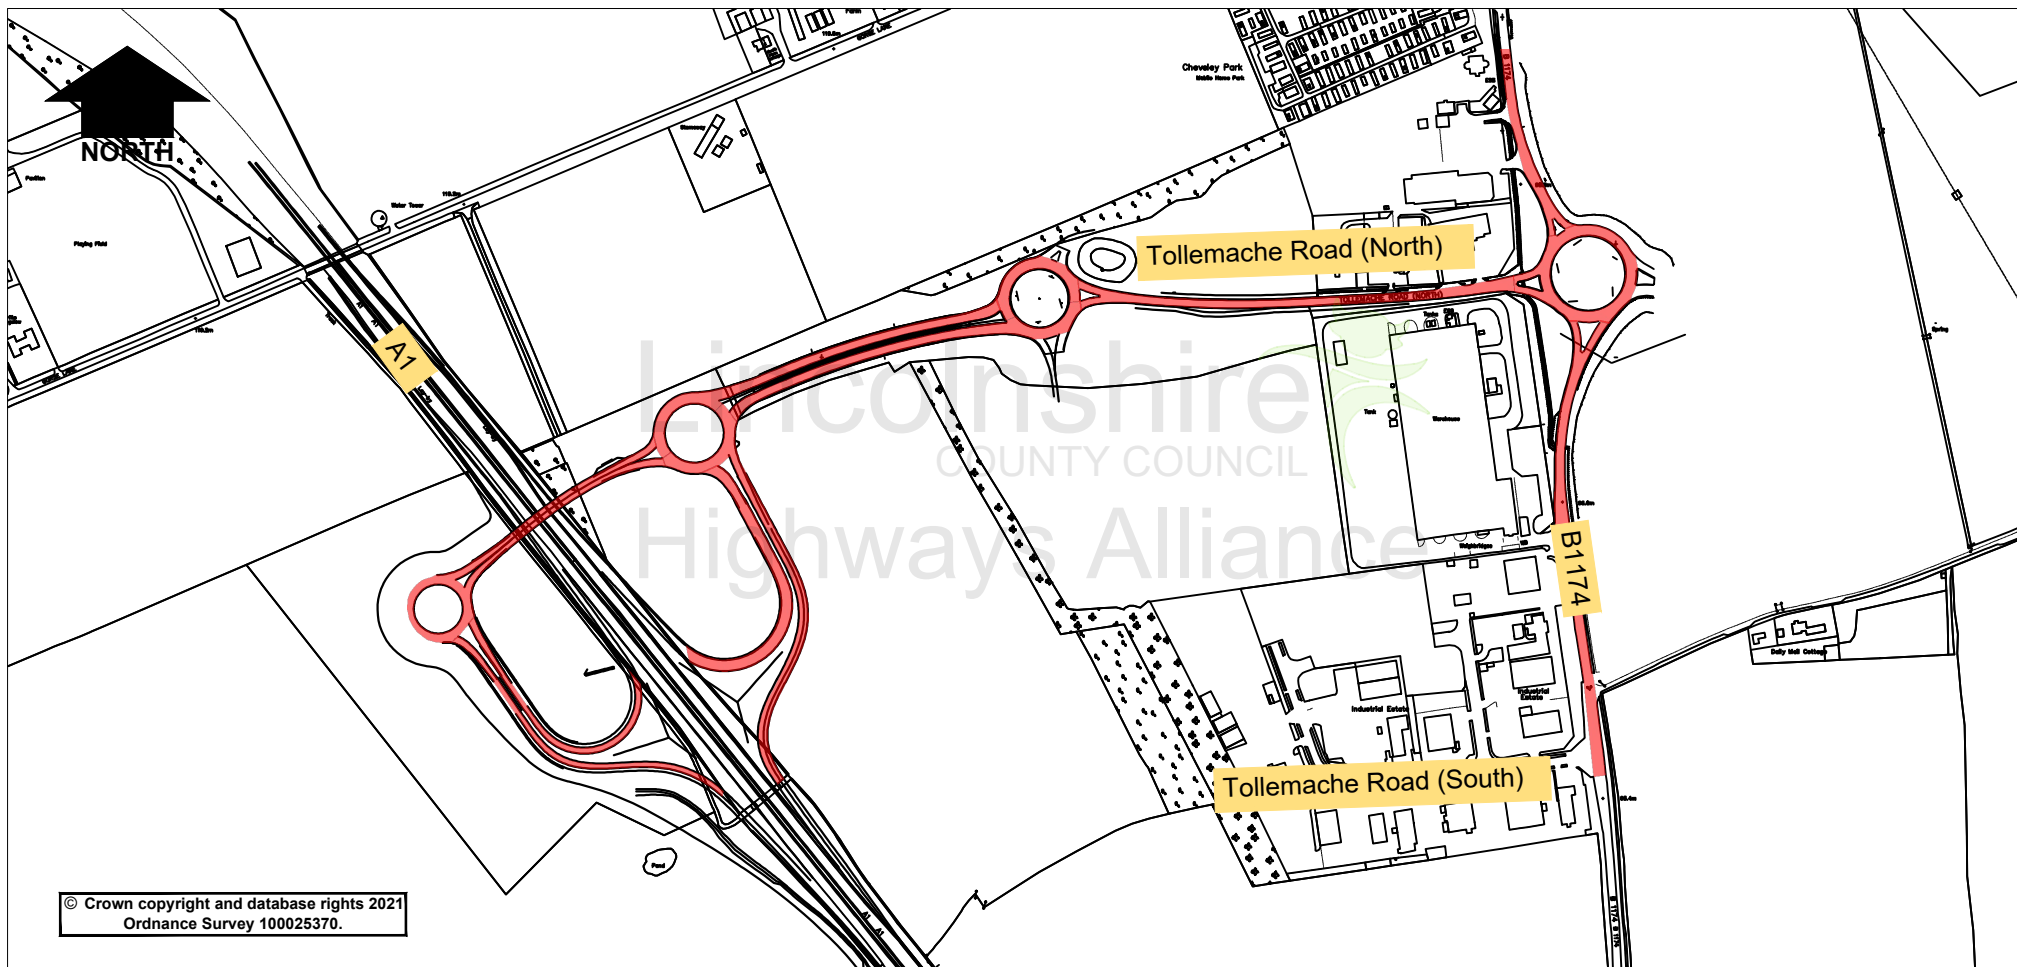


Key



Proposed 24 Hour Clearway

Project			Grantham Southern Relief Road Project - Phases 1 & 2			Project		Drawn		JE		Date		05/21								
Status		Project No.					1042					Ch'kd		JG		Date		05/21				
Drawing Title							Proposed Traffic Orders - Clearway							Auth		Traced						
Drawing No.							H/JE/1042/002							Rev.		0		Scale			NTS @A4	

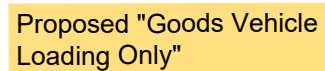

Factory

Works

TOLLEMACHE ROAD (NORTH)

Tanks

ESS

© Crown copyright and database rights 2021
Ordnance Survey 100025370.

Lincolnshire
COUNTY COUNCIL
Highways Alliance

Lancaster House, 36 Orchard Street, Lincoln, LN1 1YZ

Rev.		Description		Drawn	Ch'kd	Auth	Date
Project		Grantham Southern Relief Road Project - Phases 1 & 2		Drawn	JE		Date 05/21
Status	Project No. 1042			Ch'kd	JG		Date 05/21
Drawing Title Proposed Traffic Orders - Goods Vehicle Loading Only				Auth		Traced	
Drawing No. H/JE/1042/003				Rev. 0		Scale NTS @A4	

