

**LINCOLNSHIRE COUNTY COUNCIL
(WEST TORRINGTON – VILLAGE ROADS)
(30MPH SPEED LIMIT) ORDER 20**

STATEMENT OF REASONS

- When comparing the conditions to the current speed limit policy, a 30mph speed limit is recommended.
- Therefore, in accordance with the County Council's Policy, it is proposed to introduce a speed limit as per the schedule in the Order.
- The Chief Constable and East Lindsey District Council have been consulted, along with other local groups/companies.

PUBLIC NOTICE

LINCOLNSHIRE COUNTY COUNCIL (WEST TORRINGTON – VILLAGE ROADS) (30MPH SPEED LIMIT) ORDER 20


NOTICE IS HEREBY GIVEN that the Lincolnshire County Council propose to make an Order under their powers contained in the Road Traffic Regulation Act 1984, the effect of which will be to restrict the speed of vehicles to 30mph through the village of West Torrington.

A copy of the plan showing the lengths of road concerned along with a Statement of Reasons for proposing to make the Order may be inspected on our website: www.lincolnshire.gov.uk/trafficorders

If you are unable to view our website the documents can be supplied to you by contacting us using the contact details below or calling our Customer Service Centre on 01522 782070 during office hours.

You may also be able to view these documents at the offices of East Lindsey District Council, during normal office hours.

Objections to the proposals, together with the grounds on which they are made, must be made in writing to Chief Executive - Lincolnshire County Council, Lancaster House, 36 Orchard Street, Lincoln, LN1 1XX or Email: TRO@lincolnshire.gov.uk (For the attention of: Mrs T Featherstone, Traffic Orders Section) by **8 December 2021**.

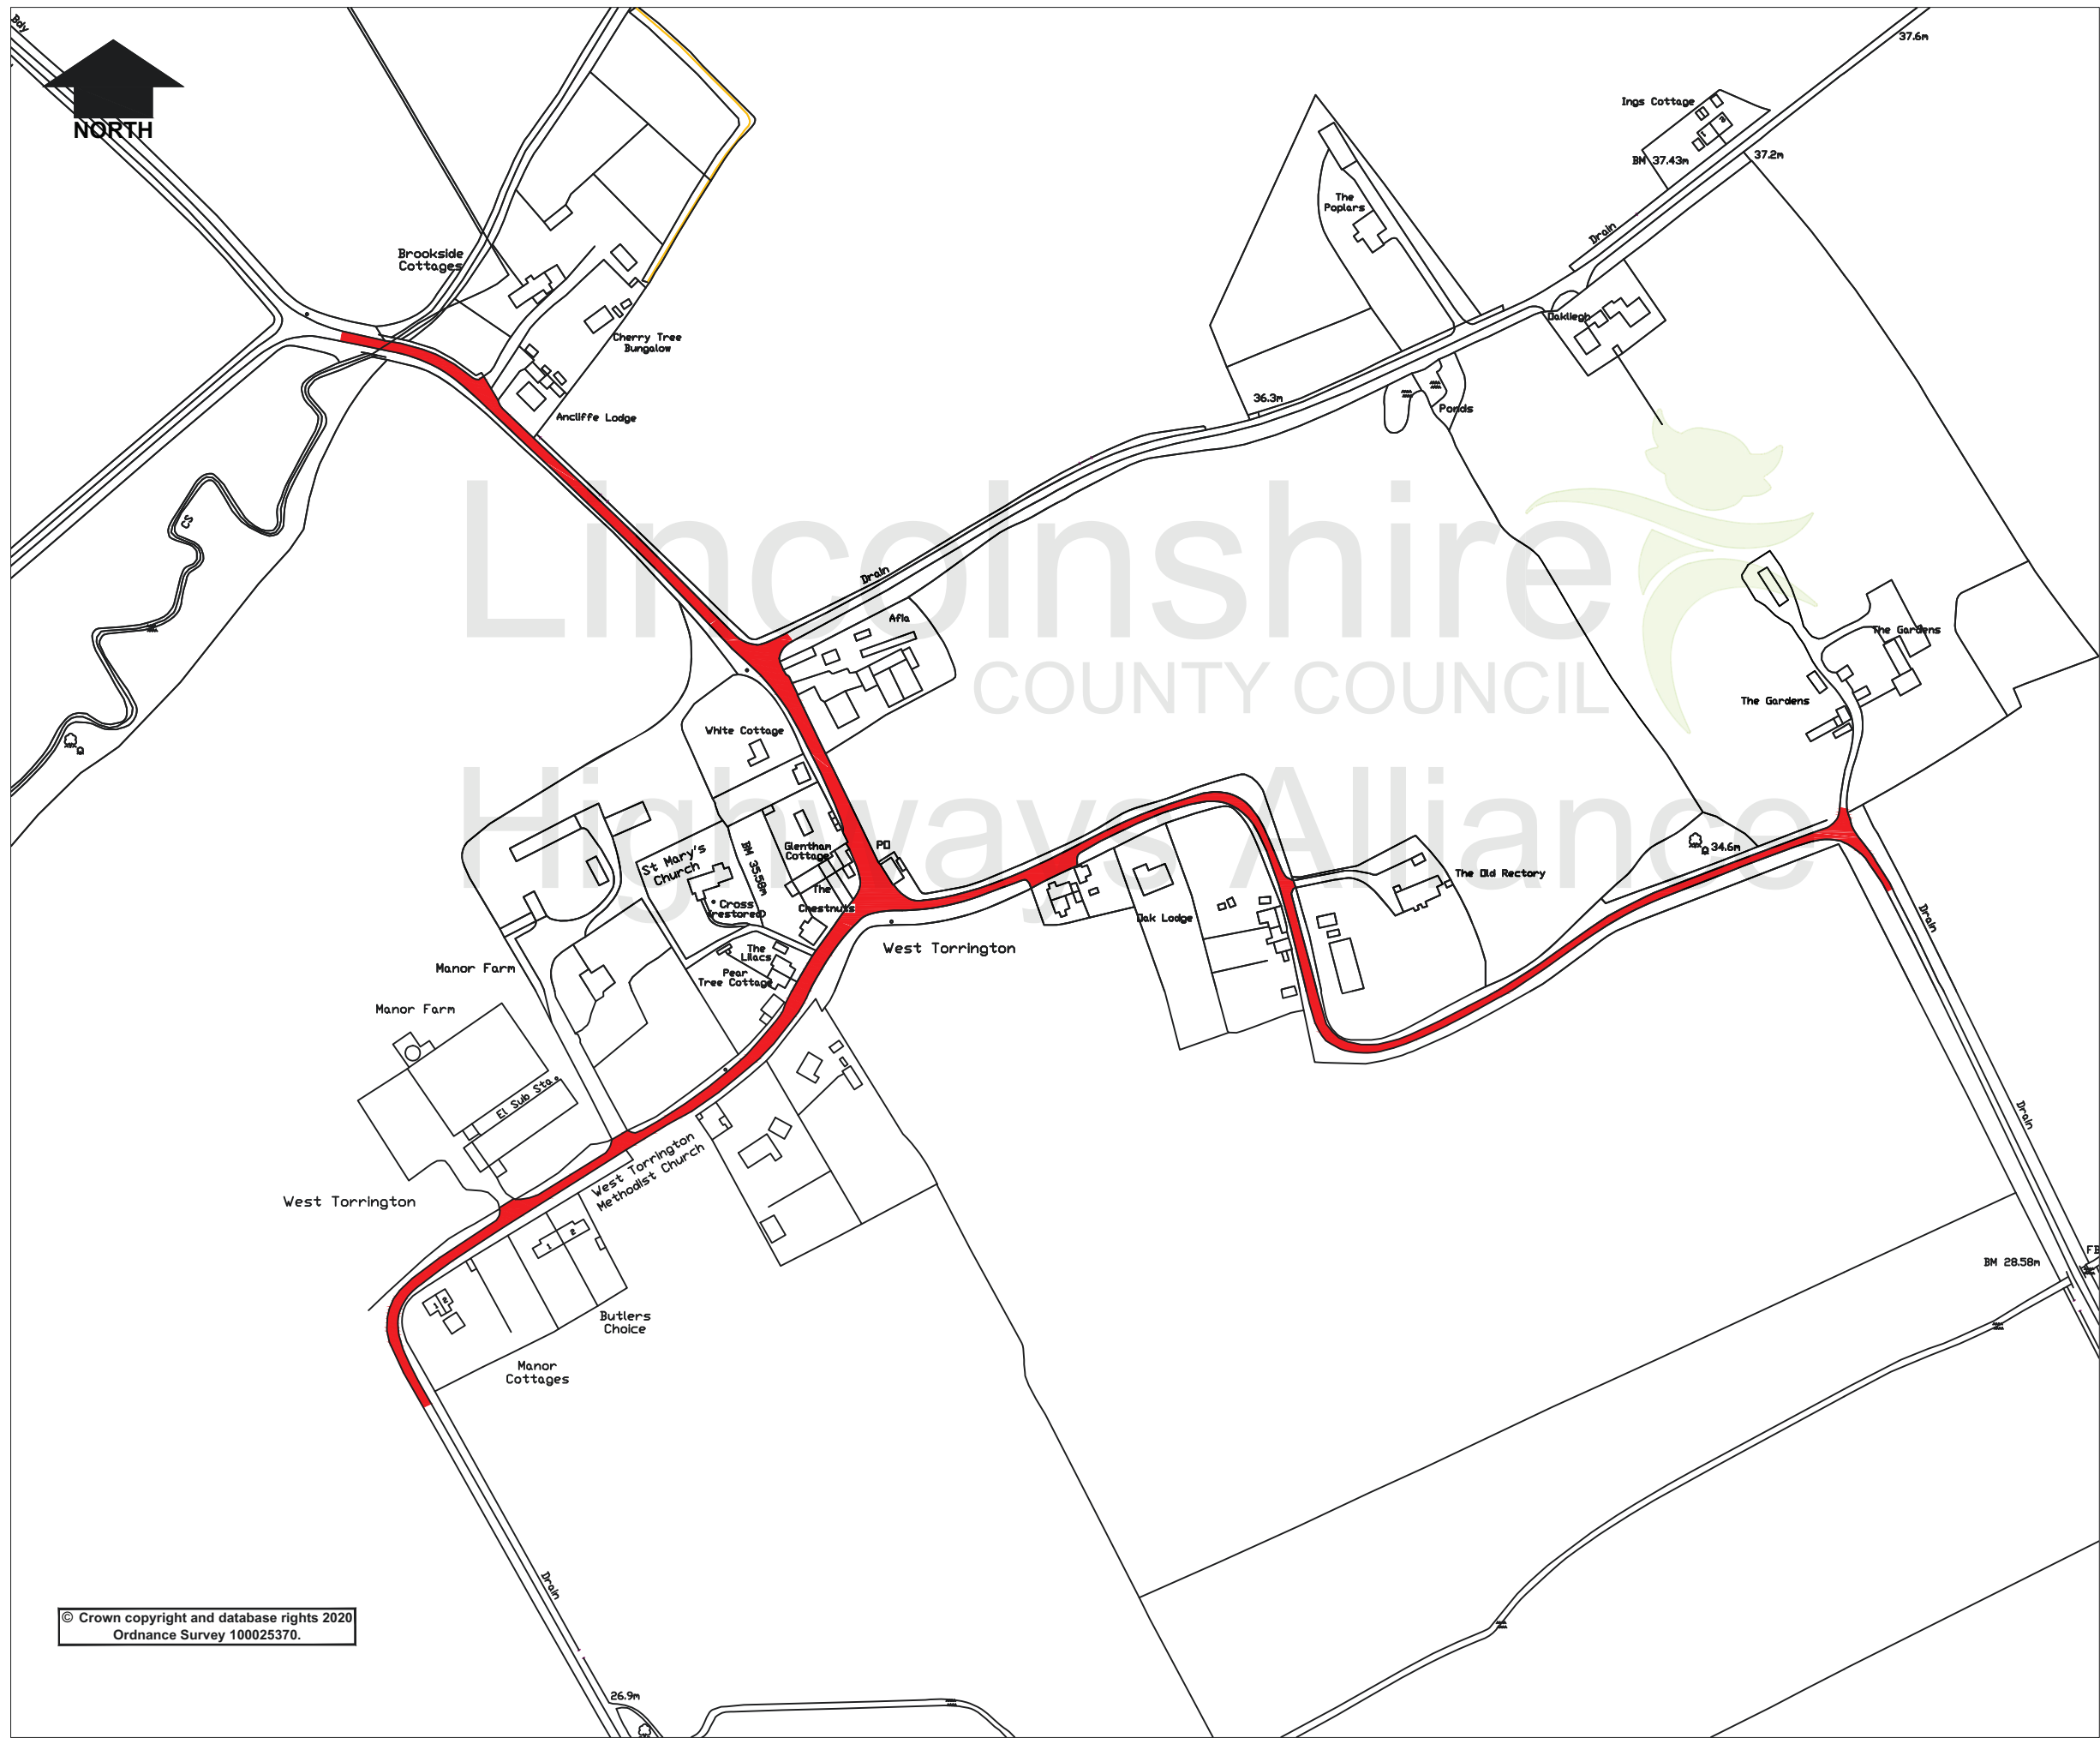

© Crown copyright and database rights 2020
Ordnance Survey 100025370.

KEY

 Proposed
30mph Speed Limit

Rev.	Description	Drawn	Ch'kd	Auth	Date
Project West Torrington Village Roads					
Status		Project No.			
Drawing Title Proposed 30mph Speed Limit					
Scale NTS	Drawn TF			Date Sept 21	
	Ch'kd JE			Date Sept 21	
	Auth		Traced		
Drawing No. TF/139/001				Rev. 0	

Lincolnshire
COUNTY COUNCIL
Highways Alliance

Lancaster House, 36 Orchard Street,
Lincoln, LN1 1XX