

To whom this may concern

Lincolnshire County Council
Place Directorate
Highways Services
Minor Works & Traffic Team
County Offices
Newland
Lincoln LN1 1YL

Ref: KF/3087 FAO Katie Fraser
Date: 24th January 2024

Tel: 01522 782070
Email: TRO@lincolnshire.gov.uk

Dear Sir/Madam

RE: A1500, STURTON BY STOW – PROPOSED PUFFIN CROSSING UPDATE

Lincolnshire County Council recently issued a proposal to install a new Puffin Crossing along the A1500, Sturton by Stow.

Following a design change, a revised proposal for its siting is attached (Reference number - H/KF/3087/003). This proposal supersedes the previous public advertisement dated 29th November 2023.

Please confirm if you would like your objection/support to the previous scheme to remain or if you have any further comments on this latest proposal. If I do not receive a response by Thursday 29th February 2024, I will assume that you have no objections to the proposal.

Yours Faithfully

For Programme Leader Minor Works & Traffic

PUBLIC NOTICE

**LINCOLNSHIRE COUNTY COUNCIL
ROAD TRAFFIC REGULATION ACT 1984
PUFFIN CROSSING
(STURTON BY STOW – A1500, TILLBRIDGE ROAD)**

NOTICE IS HEREBY GIVEN that the Lincolnshire County Council propose to make an Order under their powers contained in the Road Traffic Regulation Act 1984 to introduce a puffin crossing at Tillbridge Road, Sturton by Stow in the vicinity of the junction with B1241, Saxilby Road.

A copy of the plan showing the lengths of road concerned may be inspected on our website: www.lincolnshire.gov.uk/trafficorders


If you are unable to view our website the documents can be supplied to you by contacting us using the contact details below or calling our Customer Service Centre on 01522 782070 during office hours.

Objections to the proposals, together with the grounds on which they are made, must be made in writing to Chief Executive - Lincolnshire County Council, Lancaster House, 36 Orchard Street, Lincoln, LN1 1XX or Email: TRO@lincolnshire.gov.uk (For the attention of: K Fraser, Traffic Orders Section) by **Thursday 29th February 2024**



Parking to remain within hatched areas

Existing uncontrolled crossing to be removed

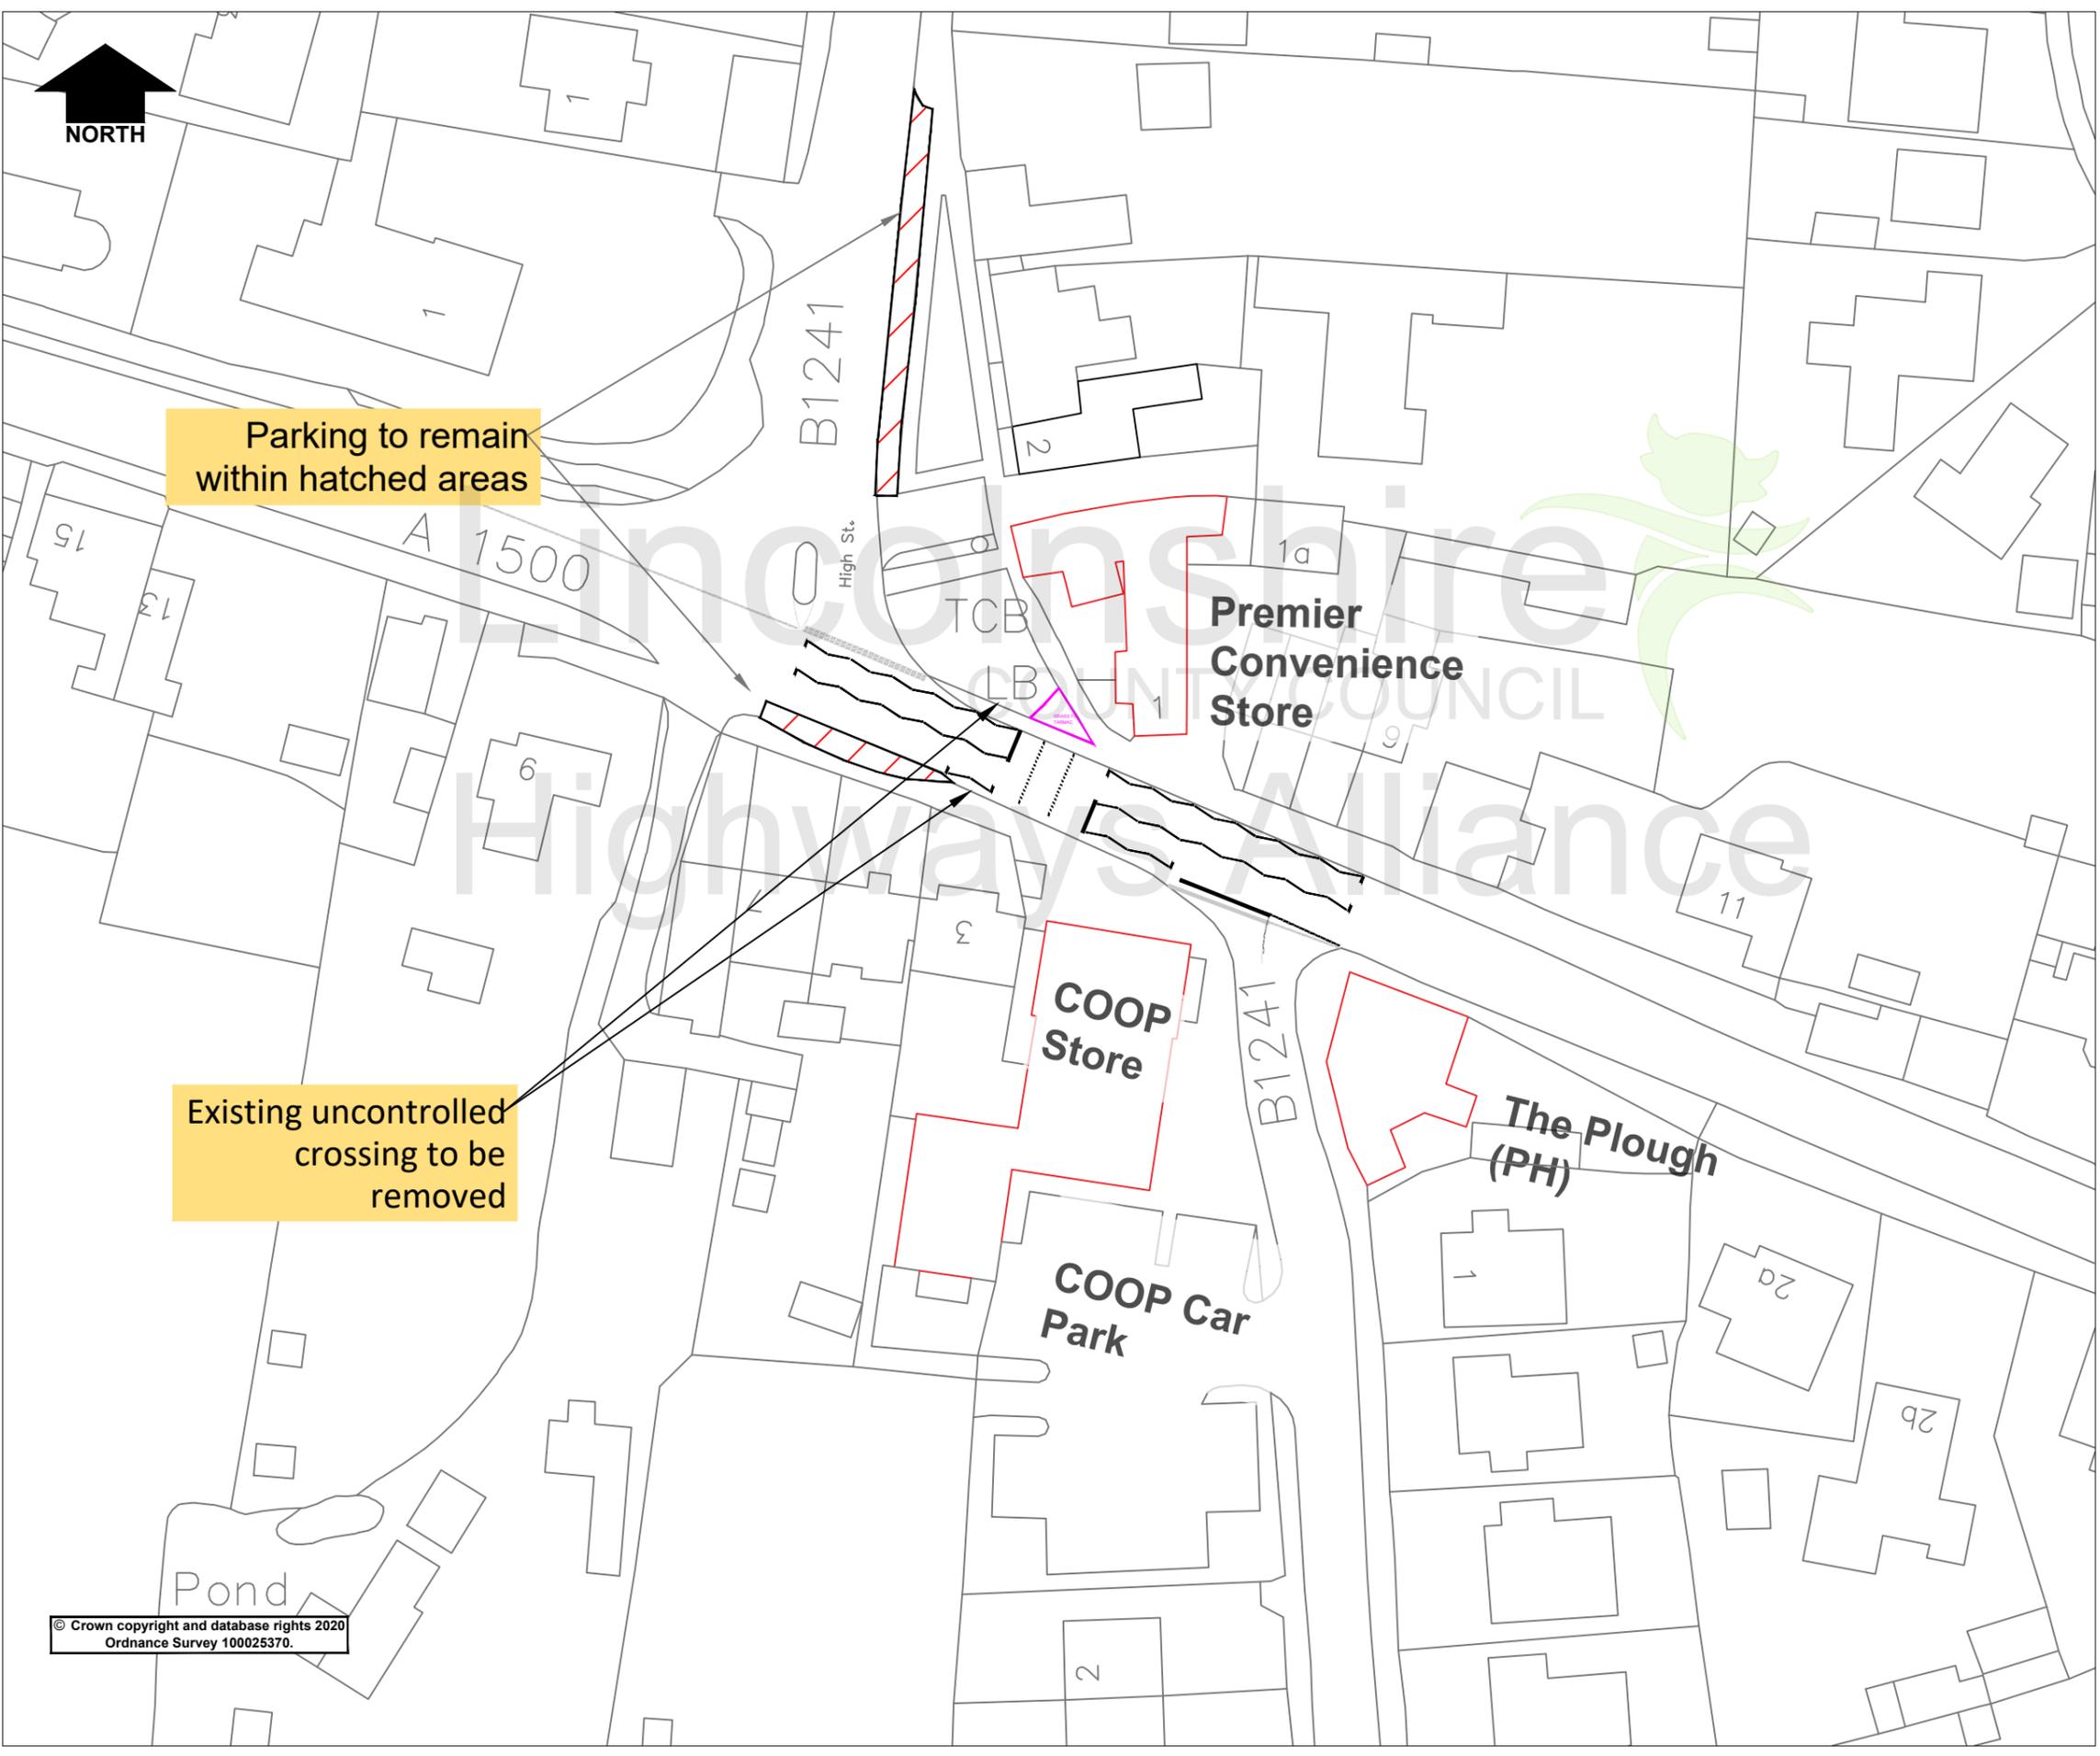

© Crown copyright and database rights 2020
Ordnance Survey 100025370.

Rev.	Description	Drawn	Ch'kd	Auth	Date
Project					
A1500, Sturton by Stow					
Status					
Project No. 3087					
Drawing Title					
Proposed Puffin Crossing Facility					
Scale					
NTS @A3		Drawn KF		Date 22/01/24	
Drawing No.					
H/KF/3087/003					Rev. 0

Lincolnshire
COUNTY COUNCIL
Highways Alliance
Lancaster House, 36 Orchard Street,
Lincoln, LN1 1XX

Jan 22 2024 - 13:26m X:\common\Traffic Regulation Orders\Schemes Master Folder\DO NOT CHANGE\3000 - 3100 Ped Crossings\3087 Sturton by Stow - High St Crossing Request\CAD KF.dwg