

**ROAD TRAFFIC REGULATION ACT 1984**

**LINCOLNSHIRE COUNTY COUNCIL**

**(STAMFORD – ROMAN BANK)**

**(PROHIBITION OF WAITING) AMENDMENT ORDER 2025**

THE LINCOLNSHIRE COUNTY COUNCIL in exercise of its powers under Sections 1, 2(1) and (2), 3, 4, 5, 32, 35, 45, 46, 49, 53,124 and Part IV of Schedule 9 of the Road Traffic Regulation Act 1984 (the Act of 1984) as amended and the Traffic Management Act 2004 (the Act of 2004) and of all other enabling powers, and after consultation with the Chief Officer of Police in accordance with Part III of Schedule 9 to the Act of 1984, hereby makes the following Order.

1. This Order shall come into operation on 2025 and may be cited as the Lincolnshire County Council (Stamford – Roman Bank) (Prohibition of Waiting) Amendment Order 2025
2. The Lincolnshire County Council (Prohibition and Restriction of Waiting and Loading and Parking Places) (Civil Enforcement and Consolidation) Order 2012 Plans including the key (the 'Plans') are incorporated into this Order.
3. Plan ? of the Lincolnshire County Council (Prohibition and Restriction of Waiting and Loading and Parking Places) (Civil Enforcement and Consolidation) Order 2012 shall be amended.
4. Any restriction or requirement made or having effect as if made under the Act of 1984 or any other enactment is hereby revoked insofar as it relates to the length and sides of road specified in this Order.

5. The prohibition imposed by this Order shall be in addition to and not in derogation from any restriction or requirement imposed by any regulations made or having effect as if made under the Act of 1984 or by or under any other enactment.

THE COMMON SEAL of the LINCOLNSHIRE )

COUNTY COUNCIL was hereunto affixed )

in the presence of:- )

Authorised Officer

DRAFT

DATED -

LINCOLNSHIRE COUNTY COUNCIL  
(STAMFORD – ROMAN BANK)  
(PROHIBITION OF WAITING)  
AMENDMENT ORDER 2025

A Gutherson

Director for Place

Lincolnshire County Council

County Offices

Lincoln

**LINCOLNSHIRE COUNTY COUNCIL**  
**(STAMFORD – ROMAN BANK)**  
**(PROHIBITION OF WAITING) AMENDMENT ORDER 2025**

**STATEMENT OF REASONS**

- Following investigations at the above mentioned location it was found that there is an increased need for restrictions to improve visibility along Roman Bank and at the junctions of Tinwell Road Lane, St Clements, Exeter Gardens and Queens Walk.
  
- The proposals will remove any parked vehicles and improve visibility and road safety for all users.
  
- Therefore, in accordance with the County Council's Policy, it is proposed to prohibit waiting as set out on the Plans to the Order.
  
- The Chief Constable, Stamford Town Council and South Kesteven District Council have been consulted, along with other local groups/companies.

# **PUBLIC NOTICE**

## **LINCOLNSHIRE COUNTY COUNCIL (STAMFORD – ROMAN BANK) (PROHIBITION OF WAITING) AMENDMENT ORDER 2025**

NOTICE IS HEREBY GIVEN that the Lincolnshire County Council propose to make an Order under their powers contained in the Road Traffic Regulation Act 1984, the effect of which will be to:

- Introduce No Waiting at Any time at the junctions of Tinwell Road Lane, St Clements, Exeter Gardens, Queens Walk and outside properties 47-49.
- Introduce No Waiting Monday – Saturday 8am-6pm from the existing no waiting at any time restrictions up to property 48 on the east side and up to Tinwell Road Lane on the west side of Roman Bank.


Exemptions are included which will permit waiting for disabled persons' vehicles and for the purpose of picking up or setting down passengers, loading or unloading of goods, the maintenance of the roads, and works in connection with the supply of gas, electricity, water and telecommunications apparatus.

A copy of the plan showing the lengths of road concerned along with a Statement of Reasons for proposing to make the Order may be inspected on our website: [www.lincolnshire.gov.uk/trafficorders](http://www.lincolnshire.gov.uk/trafficorders)

If you are unable to view our website the documents can be supplied to you by contacting us using the contact details below or calling our Customer Service Centre on 01522 782070 during office hours.

You may also be able to view these documents at the offices of South Kesteven District Council, during normal office hours.

Objections to the proposals, together with the grounds on which they are made, must be made in writing to Chief Executive - Lincolnshire County Council, Lancaster House, 36 Orchard Street, Lincoln, LN1 1XX or Email: [TRO@lincolnshire.gov.uk](mailto:TRO@lincolnshire.gov.uk) (For the attention of: Miss R Greaves Traffic Orders Section) by **11<sup>th</sup> April 2025**

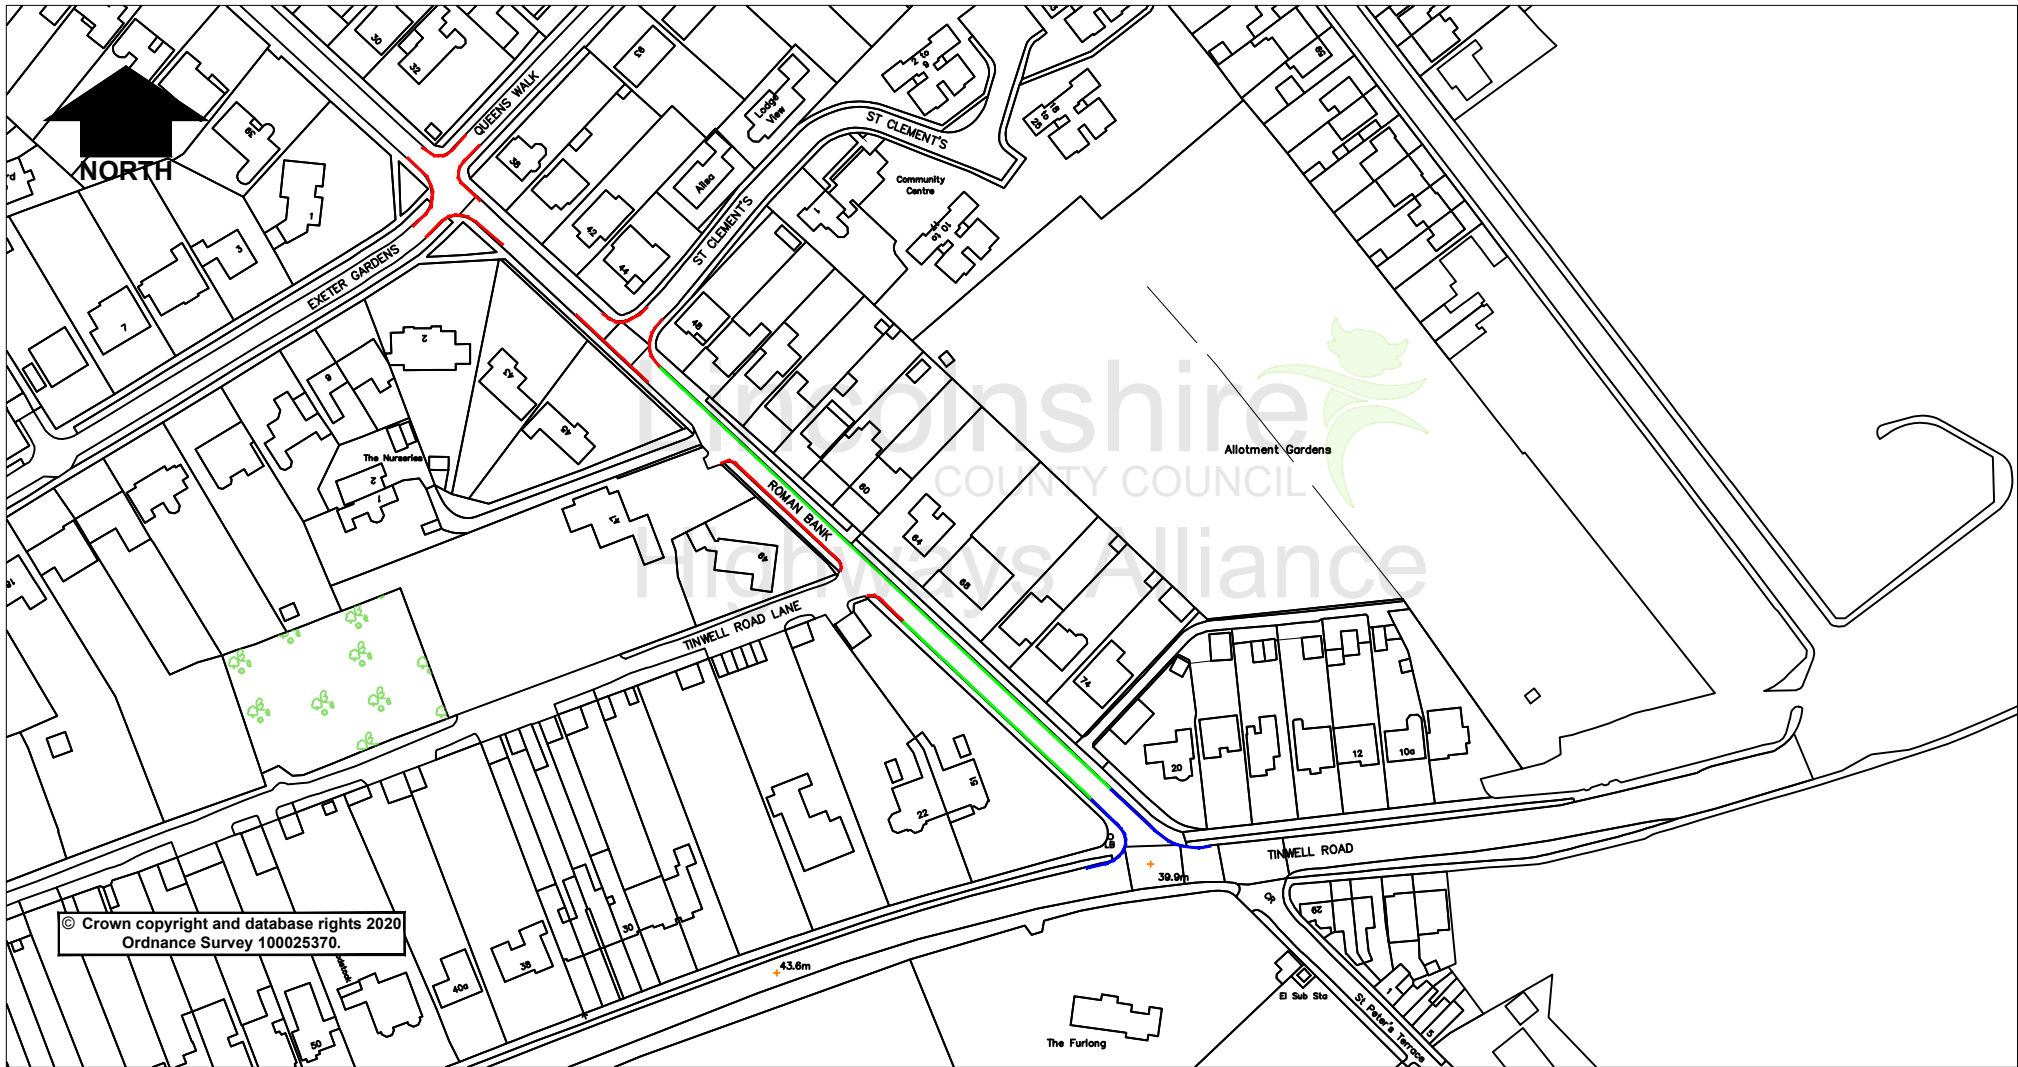

**Key**

- Proposed No Waiting at Any Time
- Proposed No Waiting Mon-Sat 8am-6pm
- Existing No Waiting at Any Time

**Lincolnshire**  
COUNTY COUNCIL



**Highways Alliance**  
Lancaster House, 36 Orchard Street, Lincoln, LN1 1YZ

Project		<b>Stamford, Roman Bank</b>			Project	Description		Drawn	Ch'kd	Auth	Date
Status	Project No.	055			Drawn	RG		Date	June 2024		
Drawing Title		<b>Proposed Waiting Restrictions</b>			Ch'kd			Date			
Drawing No.		RG/055/003			Auth			Traced			
					Rev.	0		Scale	NTS		