



VIEWPORT 13a
NEW PMA
Scale = 1:2500

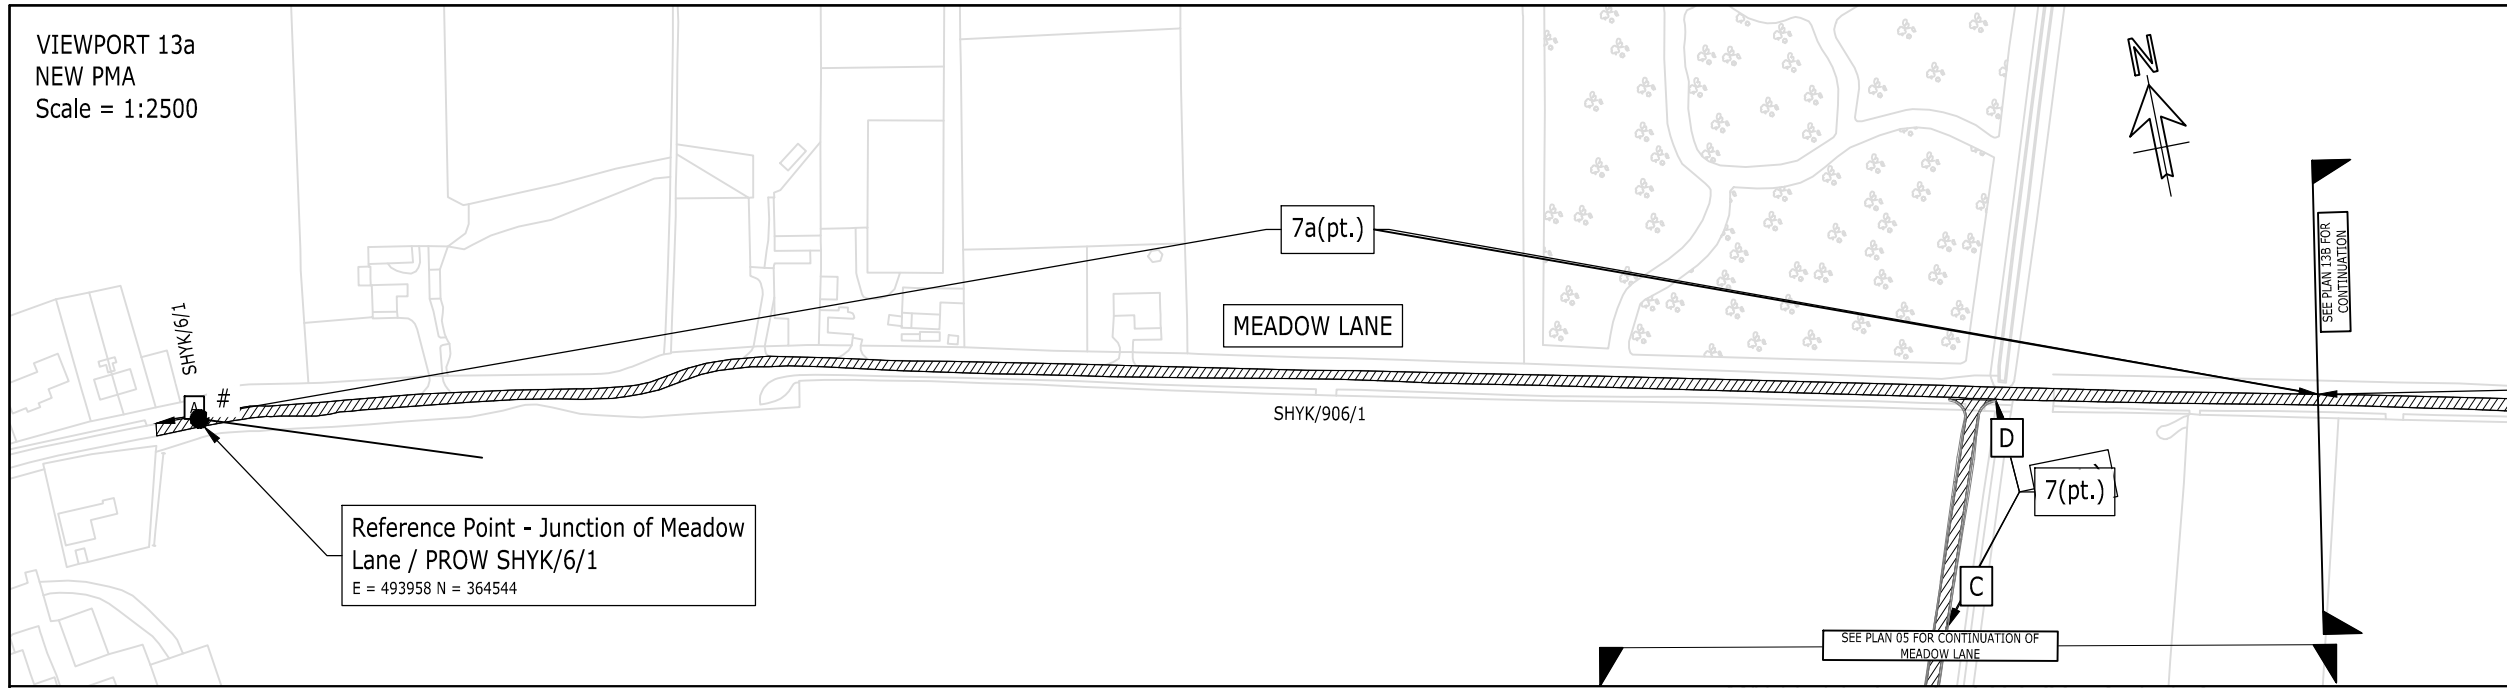

VIEWPORT 13b
NEW PMA
Scale = 1:2500

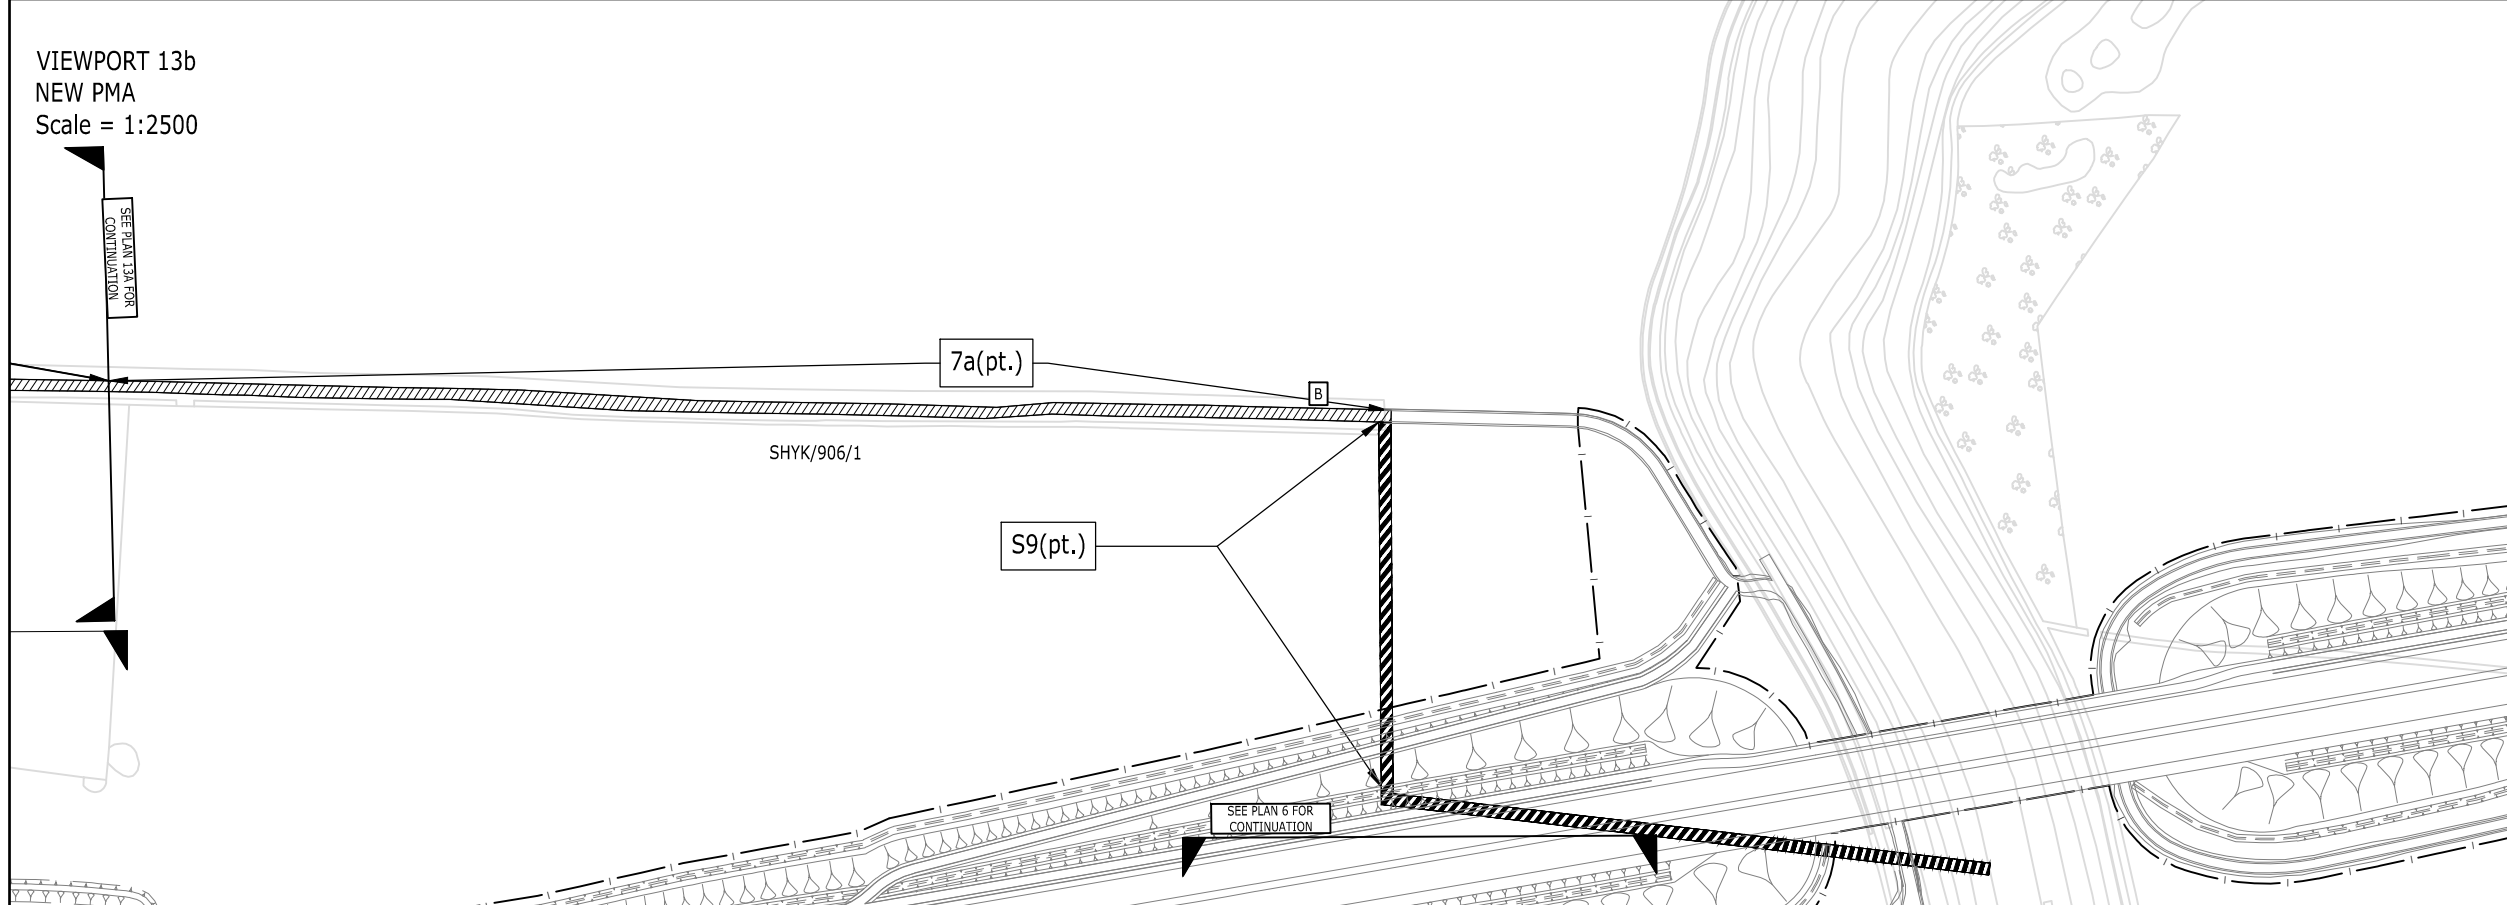

KEY

- S* HIGHWAY TO BE STOPPED UP
- H* HIGHWAY TO BE IMPROVED
- N* ROUTE OF NEW HIGHWAY
- X* PRIVATE MEANS OF ACCESS STOPPED UP
- * NEW PRIVATE MEANS OF ACCESS
- EXISTING HIGHWAY BOUNDARY
- - - PROPOSED HIGHWAY BOUNDARY
- UCR DENOTES UNCLASSIFIED ROAD
- FP DENOTES PUBLIC FOOTPATH
- # MEASURE TAKEN FROM POINT

REFER TO
NHRR-RAM-LSI-HYKE-DR-CH-10000 FOR
NORTH HYKEHAM RELIEF ROAD SIDE ROADS
ORDER MASTERPLAN

C01	FINAL	DB	BW	AV	30/05/24
Rev	Description				
	Drawn	Checked	Approved	Date	
Suitability: A1	Drawing Status: APPROVED				

Seal:

The COMMON SEAL of LINCOLNSHIRE COUNTY COUNCIL
was hereunto affixed this _____ day of _____ 2024 in the presence of:
..... A duly authorised officer

Project Client:

Project Designer:
tel 01244 311855 chester@ramboll.co.uk www.ramboll.co.uk

Project Contractor:

Project Name: North Hykeham Relief Road

Title: THE LINCOLNSHIRE COUNTY COUNCIL
(A1461 NORTH HYKEHAM RELIEF ROAD,
CLASSIFIED ROAD) (SIDE ROADS)
ORDER 2024 PLAN 13

Project No: 1620013942	Scale (@A3): 1:2500	Drawn: BC	Date: 30/05/24
Drawing No: NHRR-RAM-LSI-HYKE-DR-CH-00013			Rev: C01

Reproduced by permission of Ordnance Survey on behalf of
HMSO. © Crown copyright and database right 2024. All rights
reserved. Ordnance Survey License number AC0000850004